








8/23/99

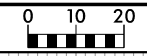

PROJ. REFERENCE NO.  
U-2519BB

SHEET NO.  
X-9

300 280 260 240 220 200 180 160 140 120 100 80 60 40 20 0 20 40 60 80 100 120 140 160 180 200 220 240 260 280 300

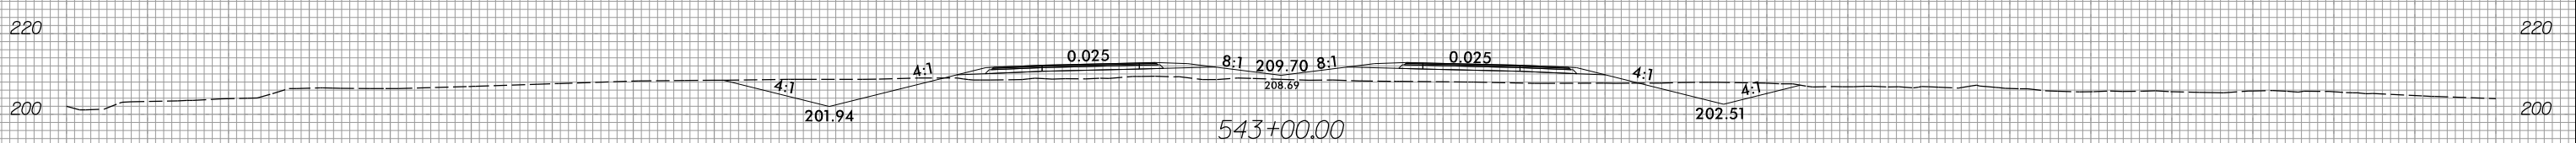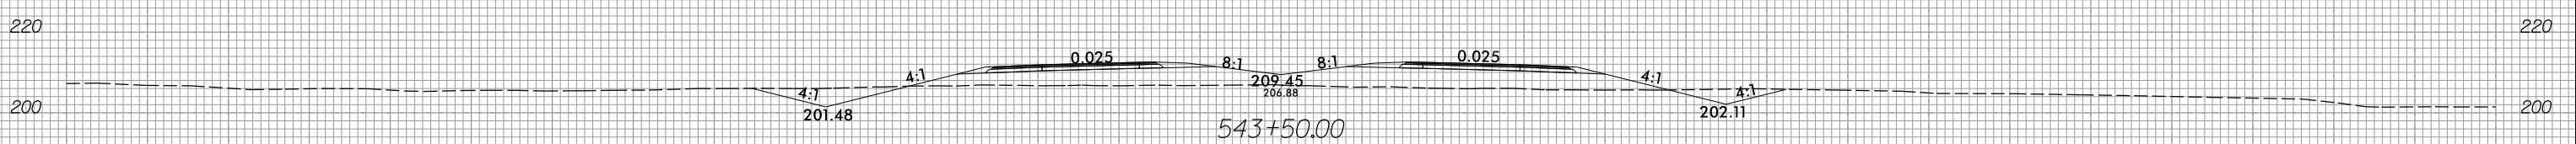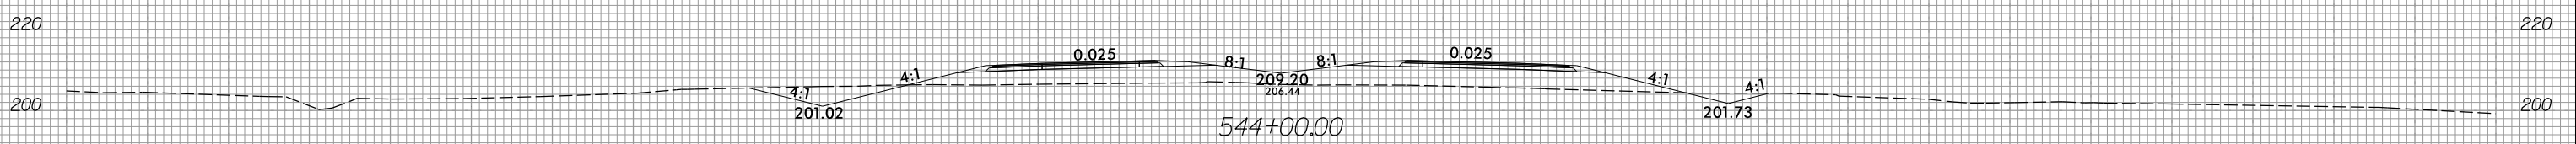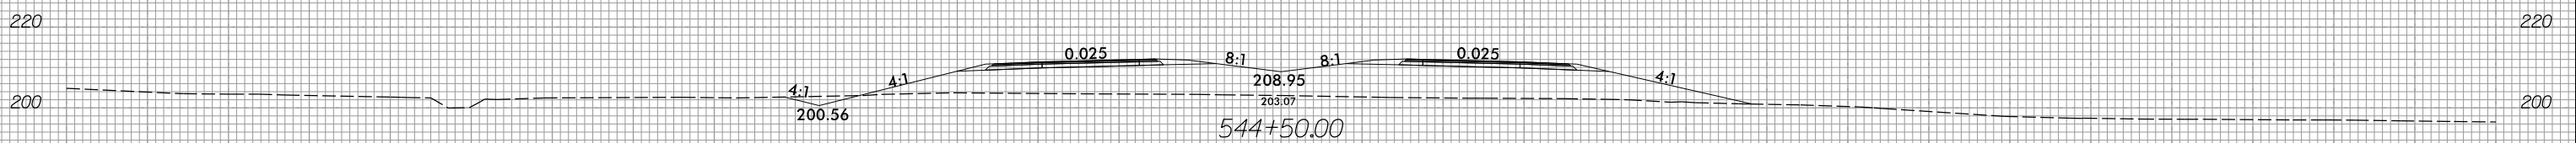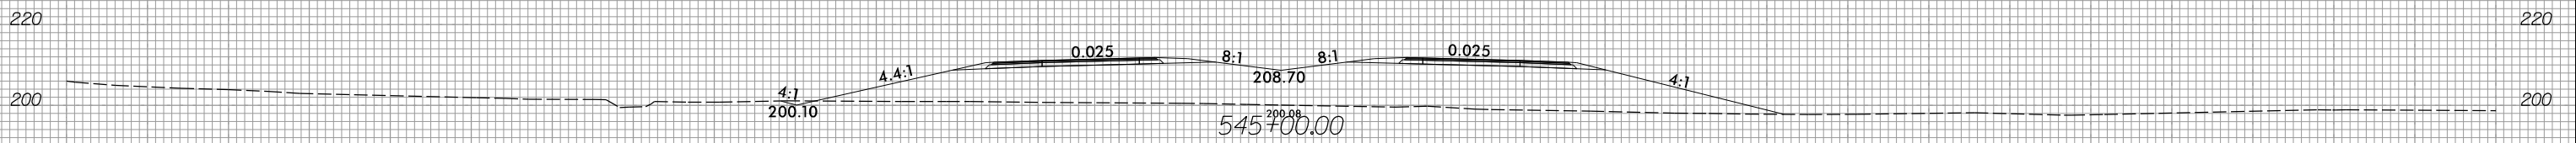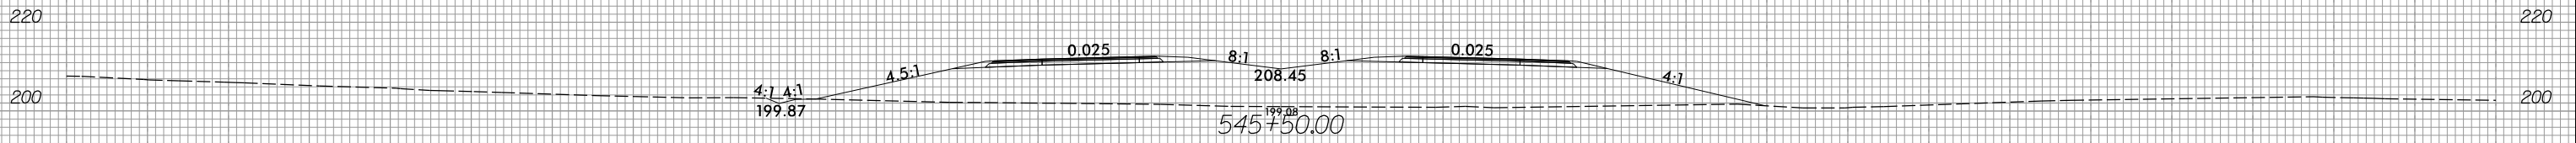

300 280 260 240 220 200 180 160 140 120 100 80 60 40 20 0 20 40 60 80 100 120 140 160 180 200 220 240 260 280 300

2/3/2022  
E:\Projects\XSC\U2519BB\_r.dwg - XPL\_L.dgn  
Erica Martin