



8/23/99

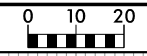

PROJ. REFERENCE NO.	SHEET NO.
U-2519BB	X-13

300 280 260 240 220 200 180 160 140 120 100 80 60 40 20 0 20 40 60 80 100 120 140 160 180 200 220 240 260 280 300

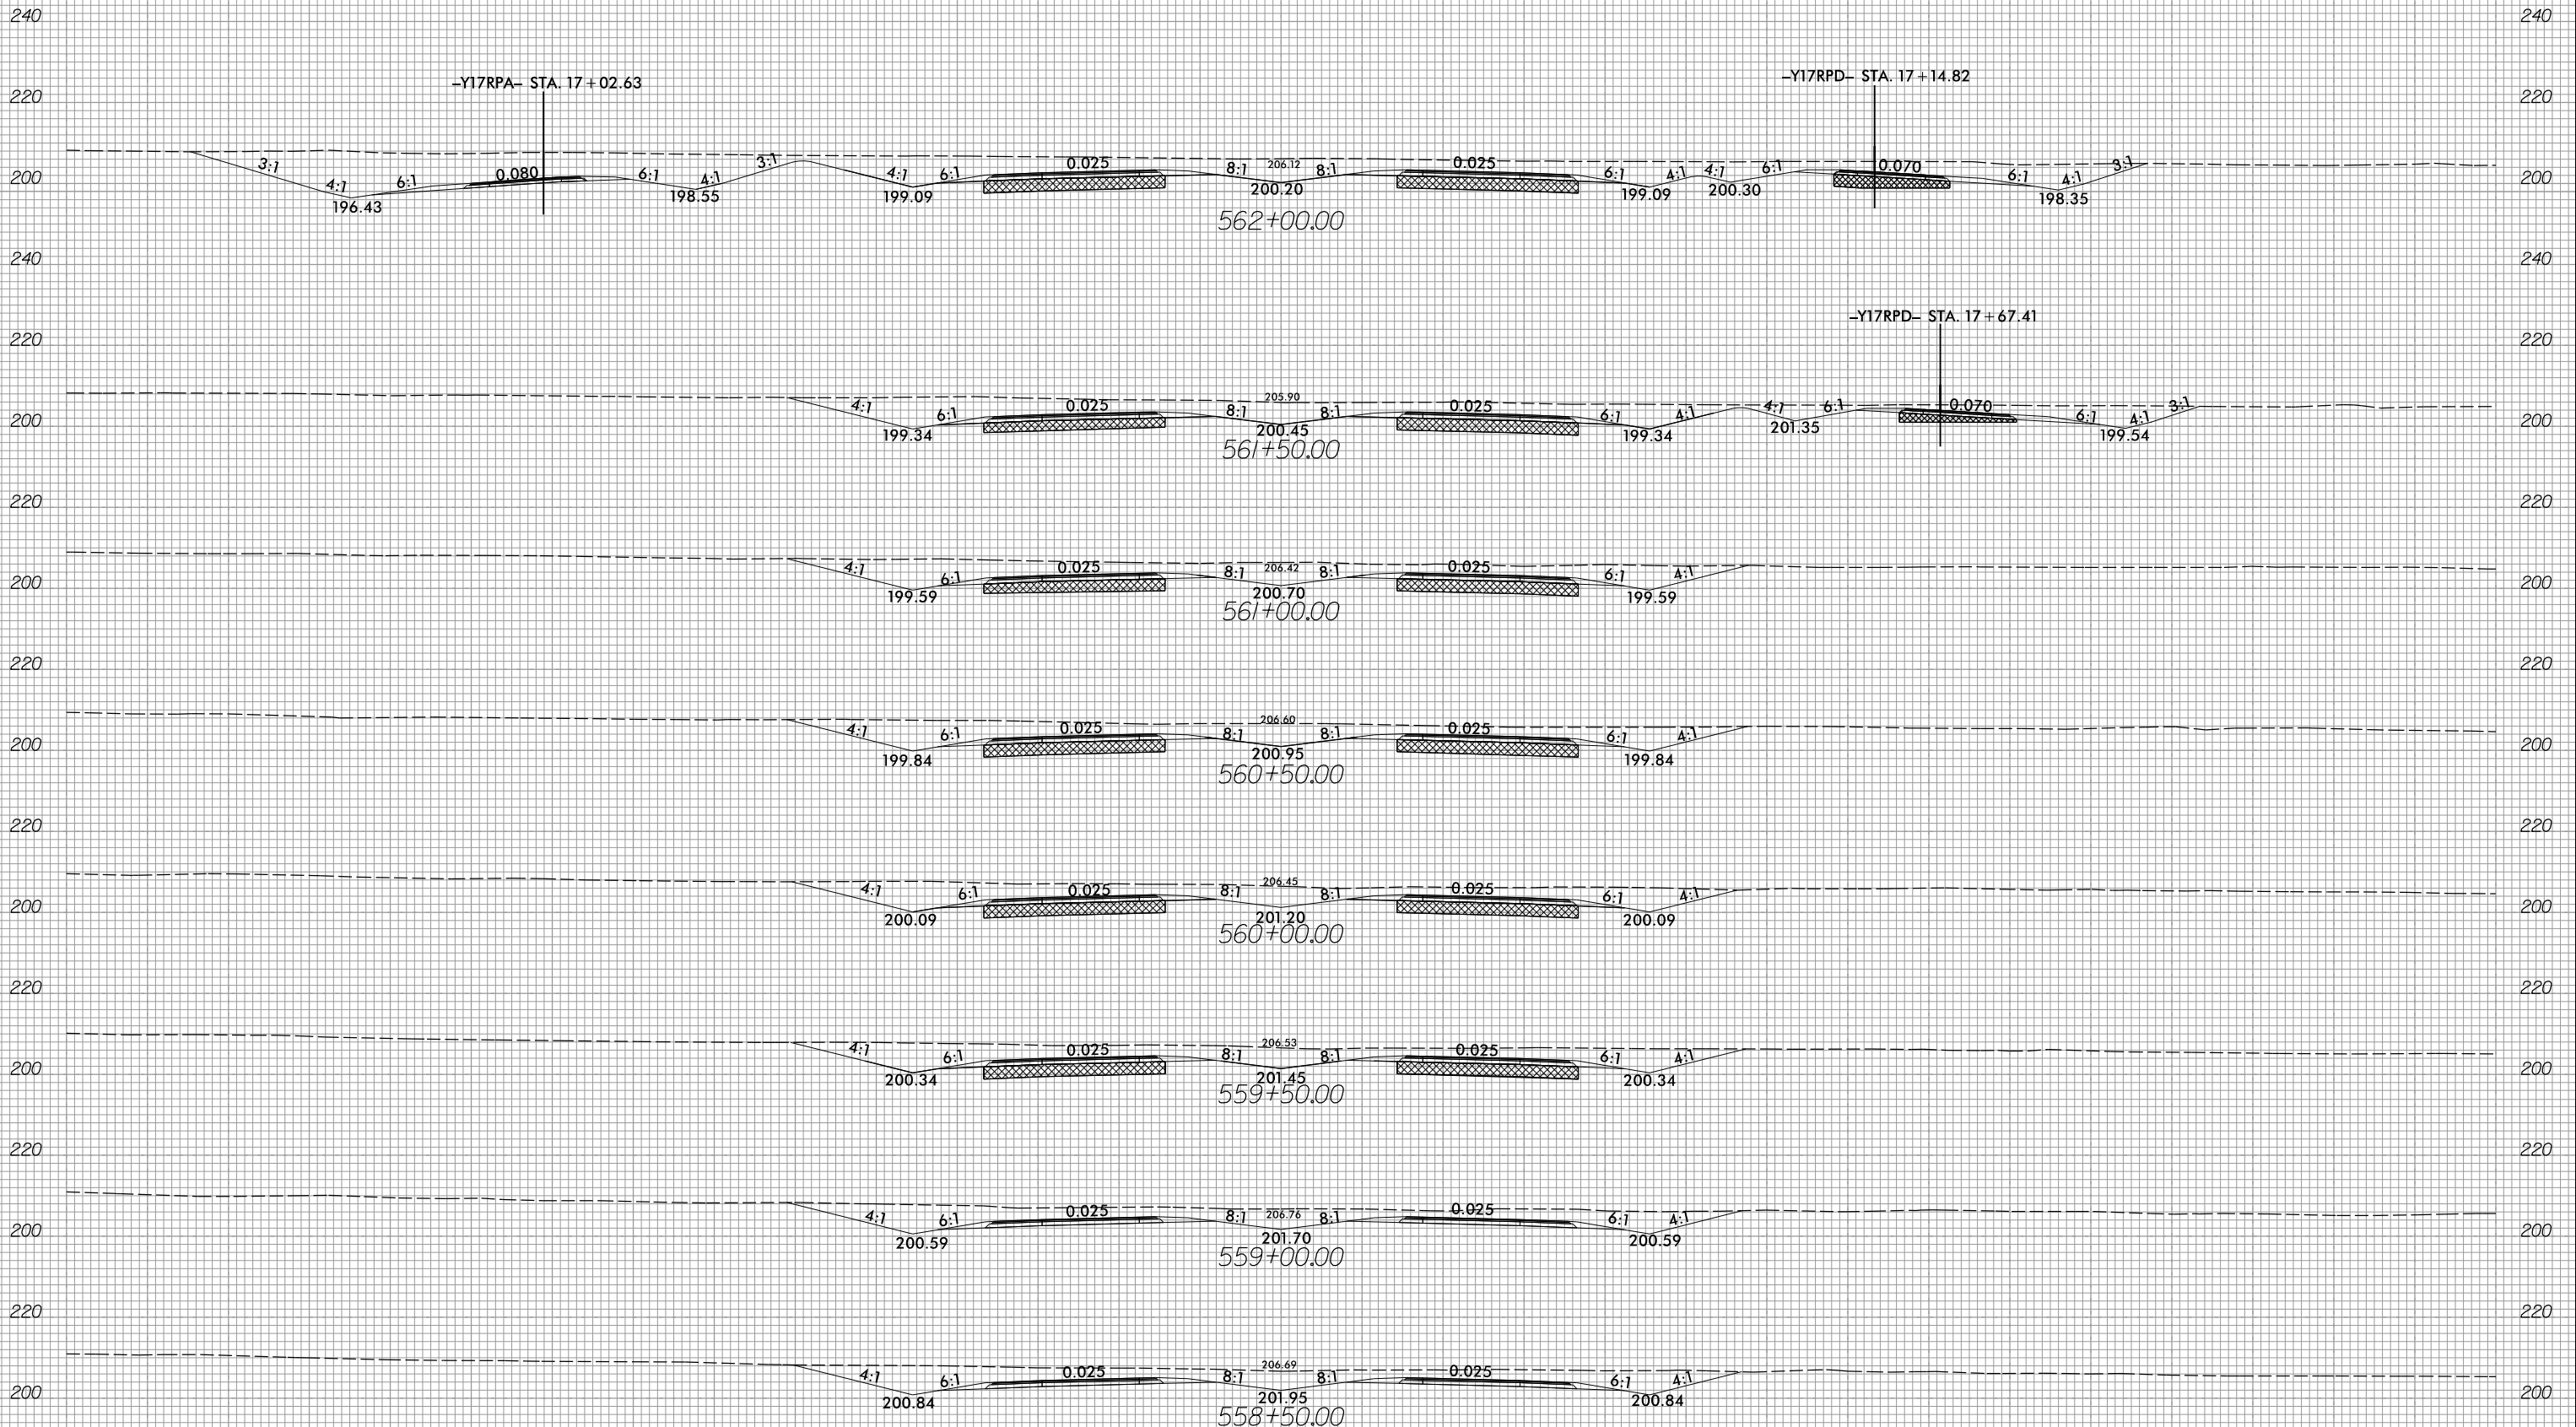

UNDERCUT EXCAVATION

300 280 260 240 220 200 180 160 140 120 100 80 60 40 20 0 20 40 60 80 100 120 140 160 180 200 220 240 260 280 300

2/3/2022 E:\Roadway\XSC\U2519BB.rdy-XPL.L.dgn Eric.Martin