







6/23/16

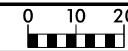

PROJ. REFERENCE NO.
U-2519BB

SHEET NO.
X-20

300 280 260 240 220 200 180 160 140 120 100 80 60 40 20 0 20 40 60 80 100 120 140 160 180 200 220 240 260 280 300

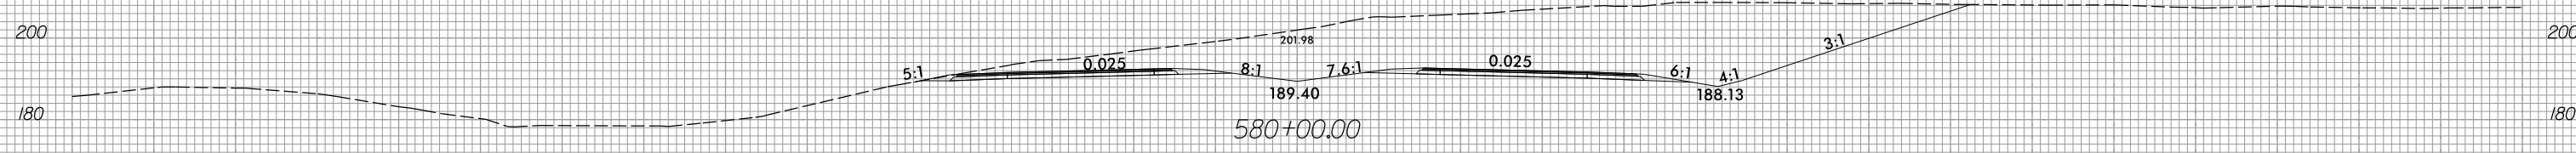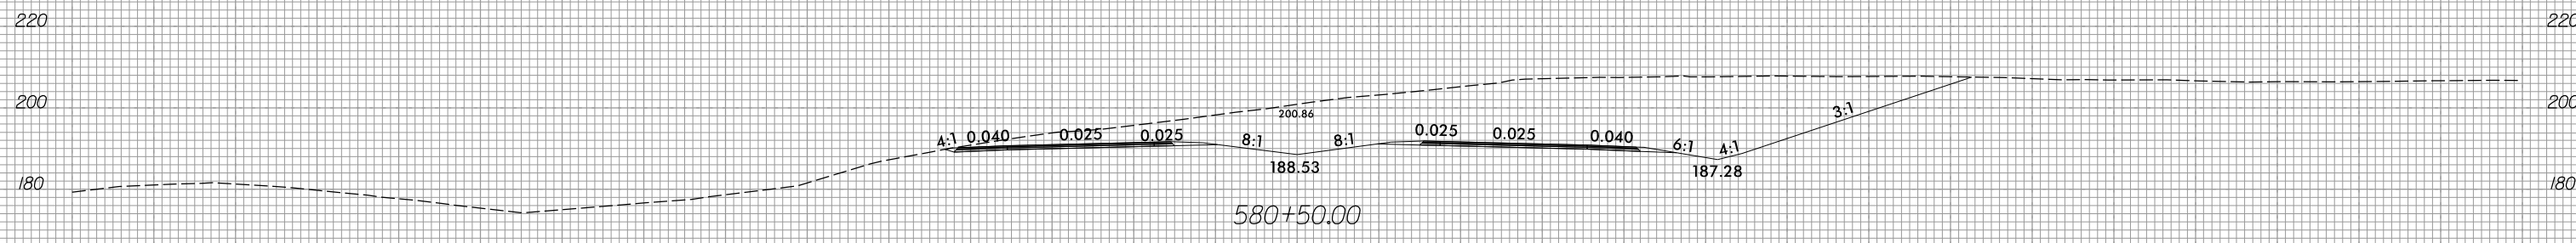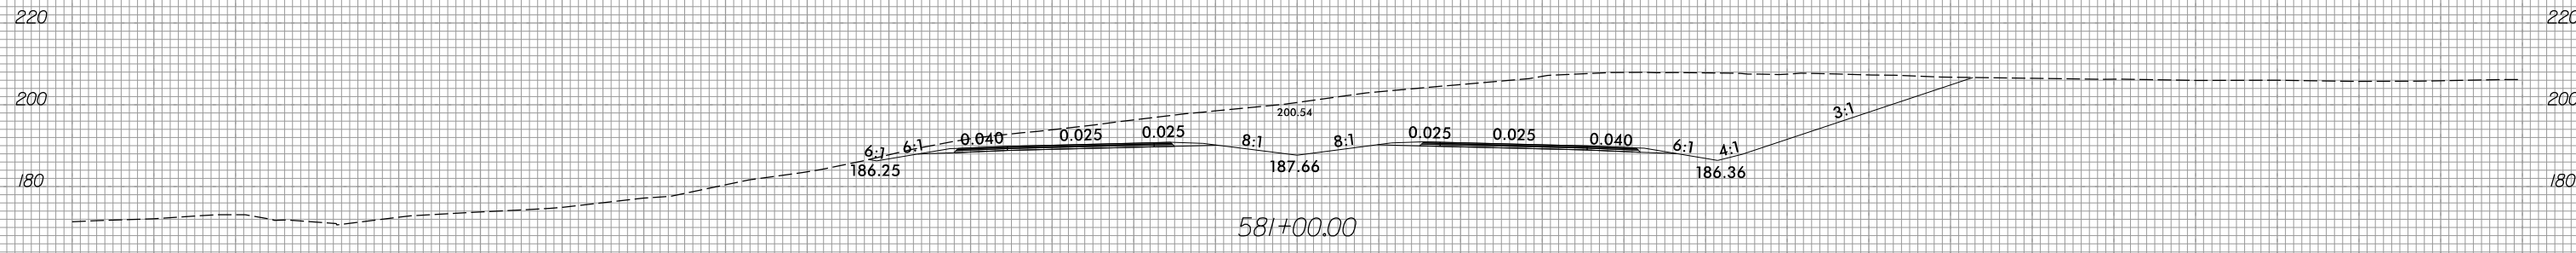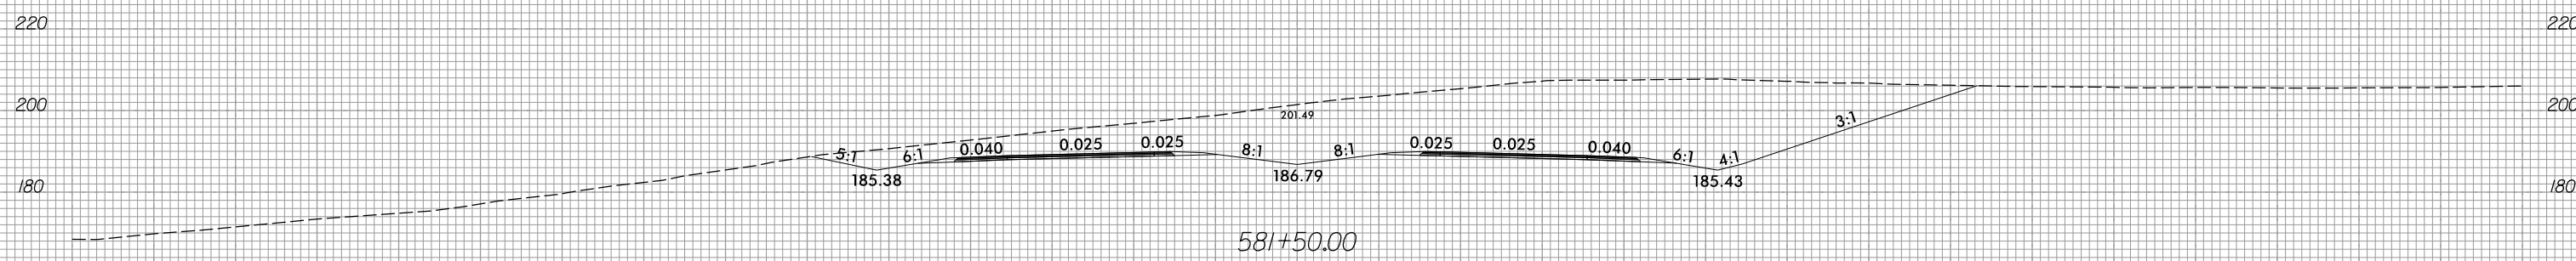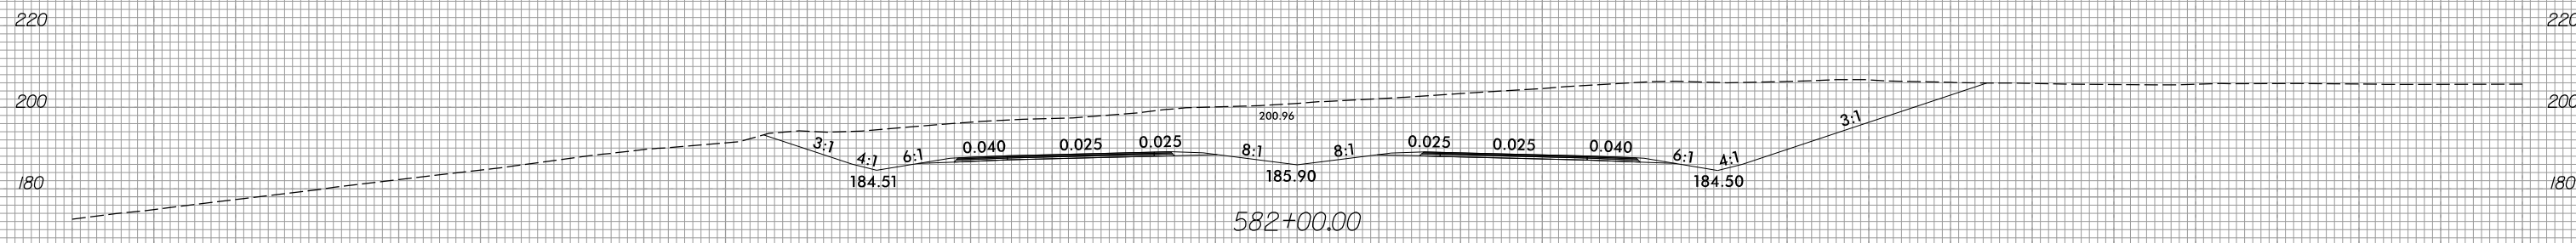

300 280 260 240 220 200 180 160 140 120 100 80 60 40 20 0 20 40 60 80 100 120 140 160 180 200 220 240 260 280 300

2/9/2022
E:\Roadway\XSC\U2519BB_rdy_XPL_L.dgn
Erica.rdy