



6/23/16

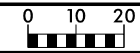


PROJ. REFERENCE NO.
U-2519BB

SHEET NO.
X-21


300 280 260 240 220 200 180 160 140 120 100 80 60 40 20 0 20 40 60 80 100 120 140 160 180 200 220 240 260 280 300

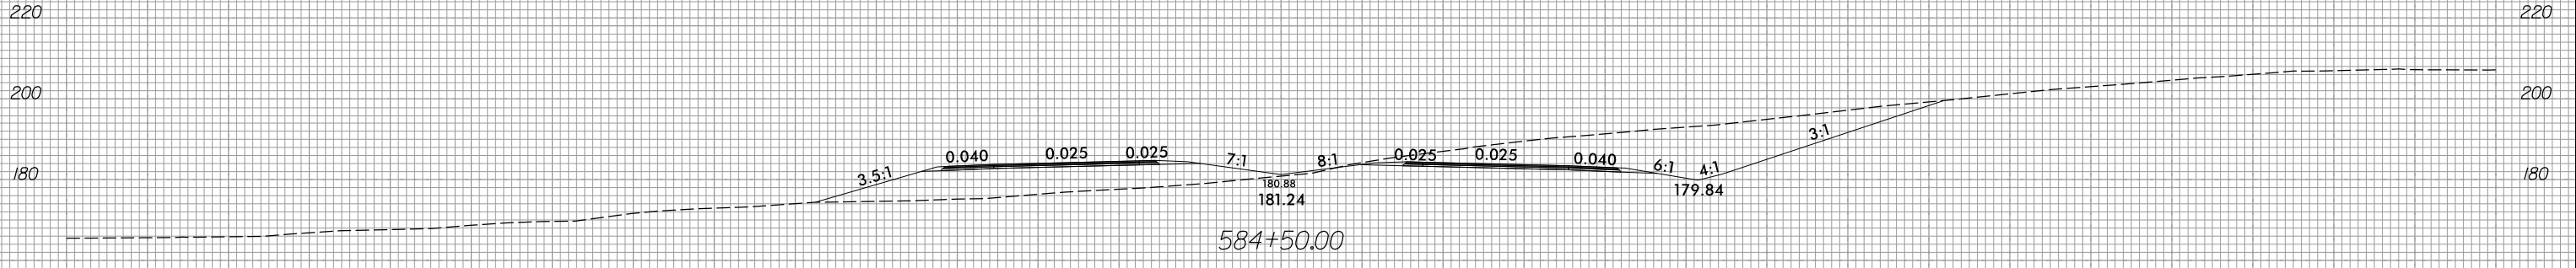


584+50.00

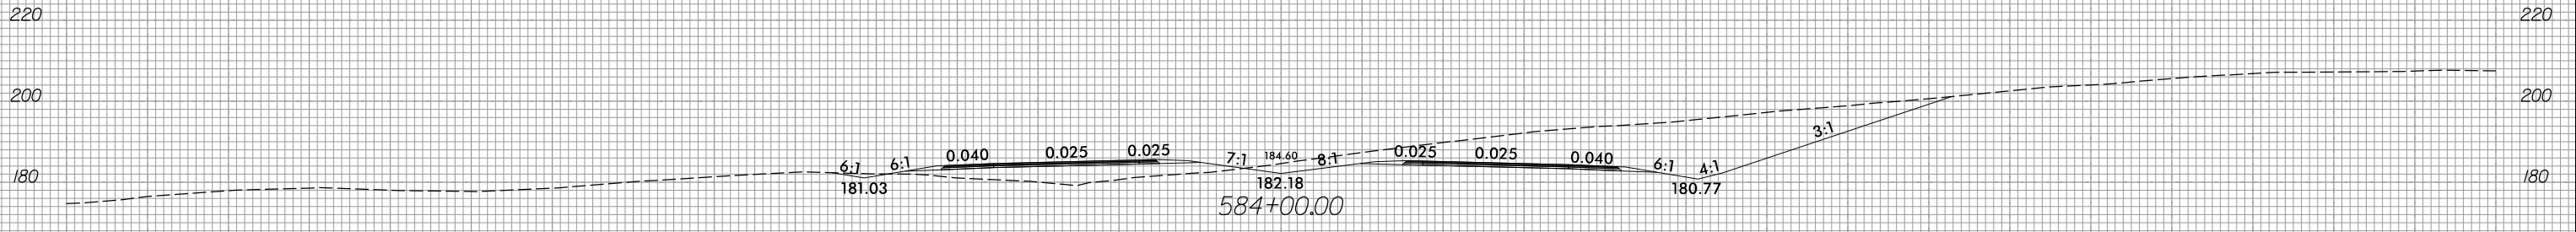


584+00.00

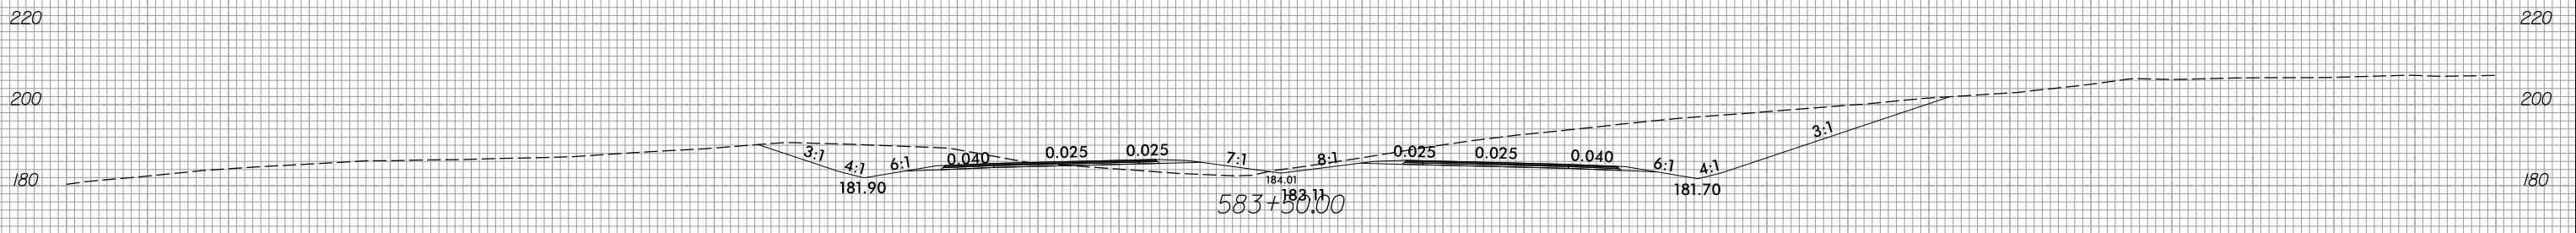

583+50.00

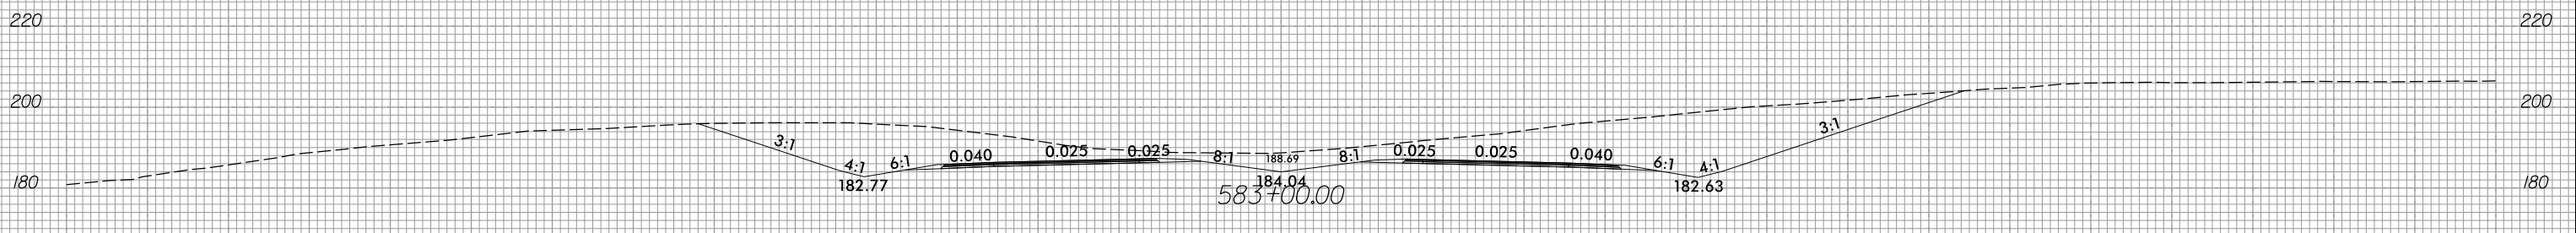

583+00.00

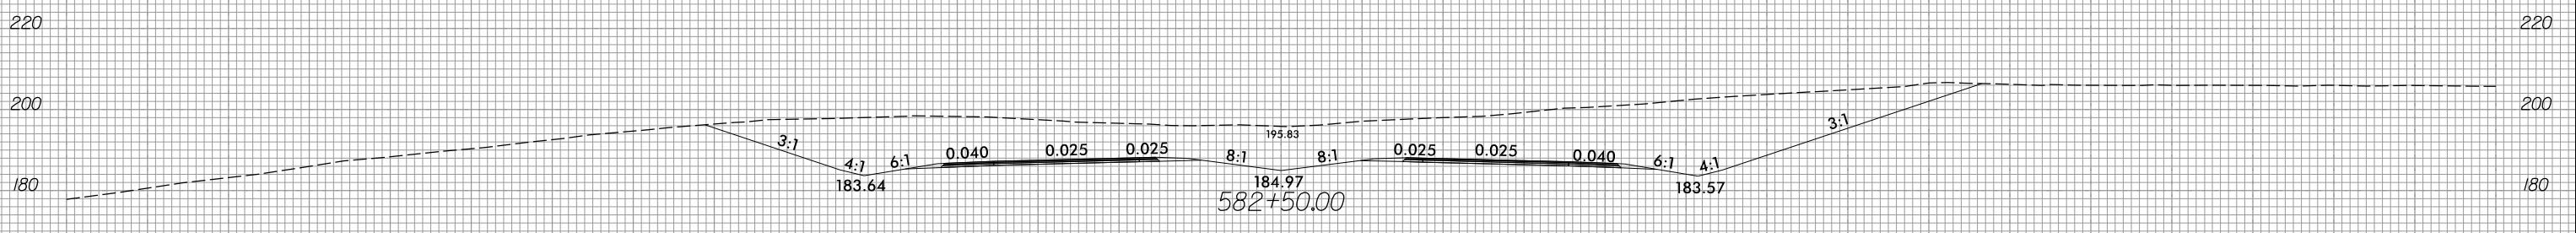

582+50.00

300 280 260 240 220 200 180 160 140 120 100 80 60 40 20 0 20 40 60 80 100 120 140 160 180 200 220 240 260 280 300

2/9/2022
E:\Roadway\XSC\U2519BB_r.dwg_XPL_L.dgn
Erica.rgn