



6/23/16

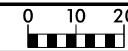

PROJ. REFERENCE NO.
U-2519BB

SHEET NO.
X-22

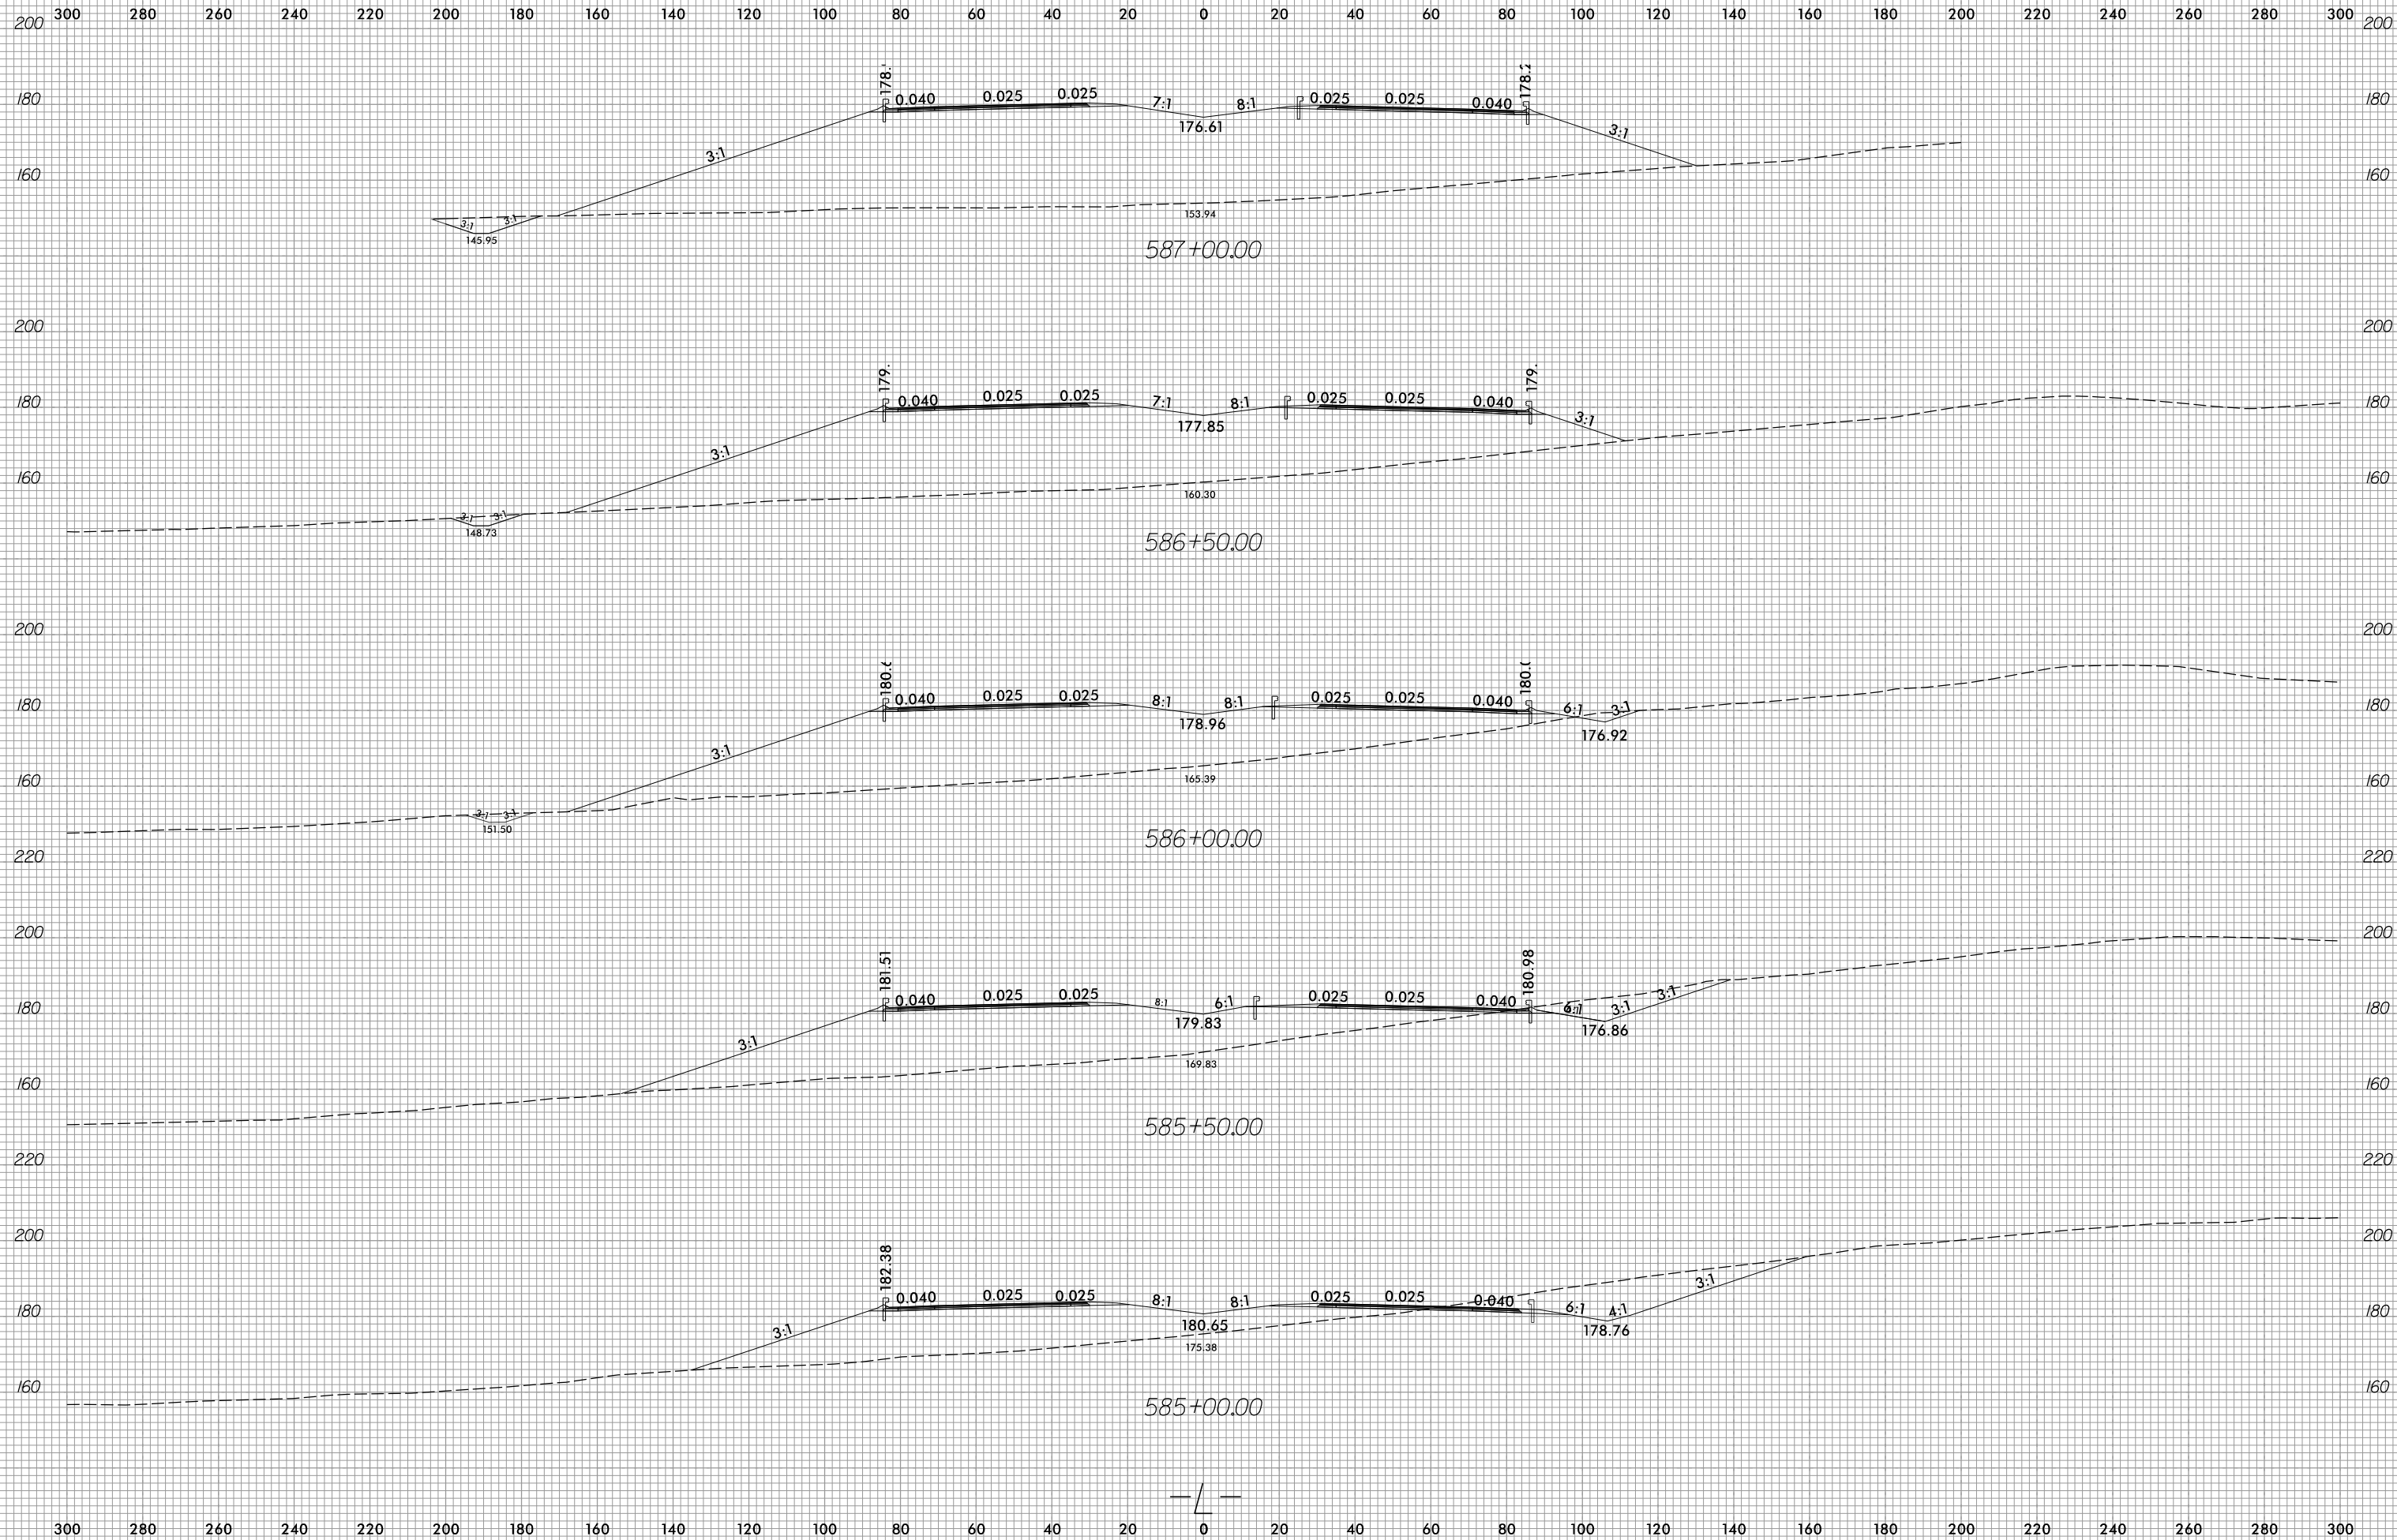

2/9/2022
E:\Roadway\XSC\U2519BB_r.dwg_XPL_L.dgn
Erica.rgn