


8/23/99



PROJ. REFERENCE NO.	SHEET NO.
U-2519BB	X-32

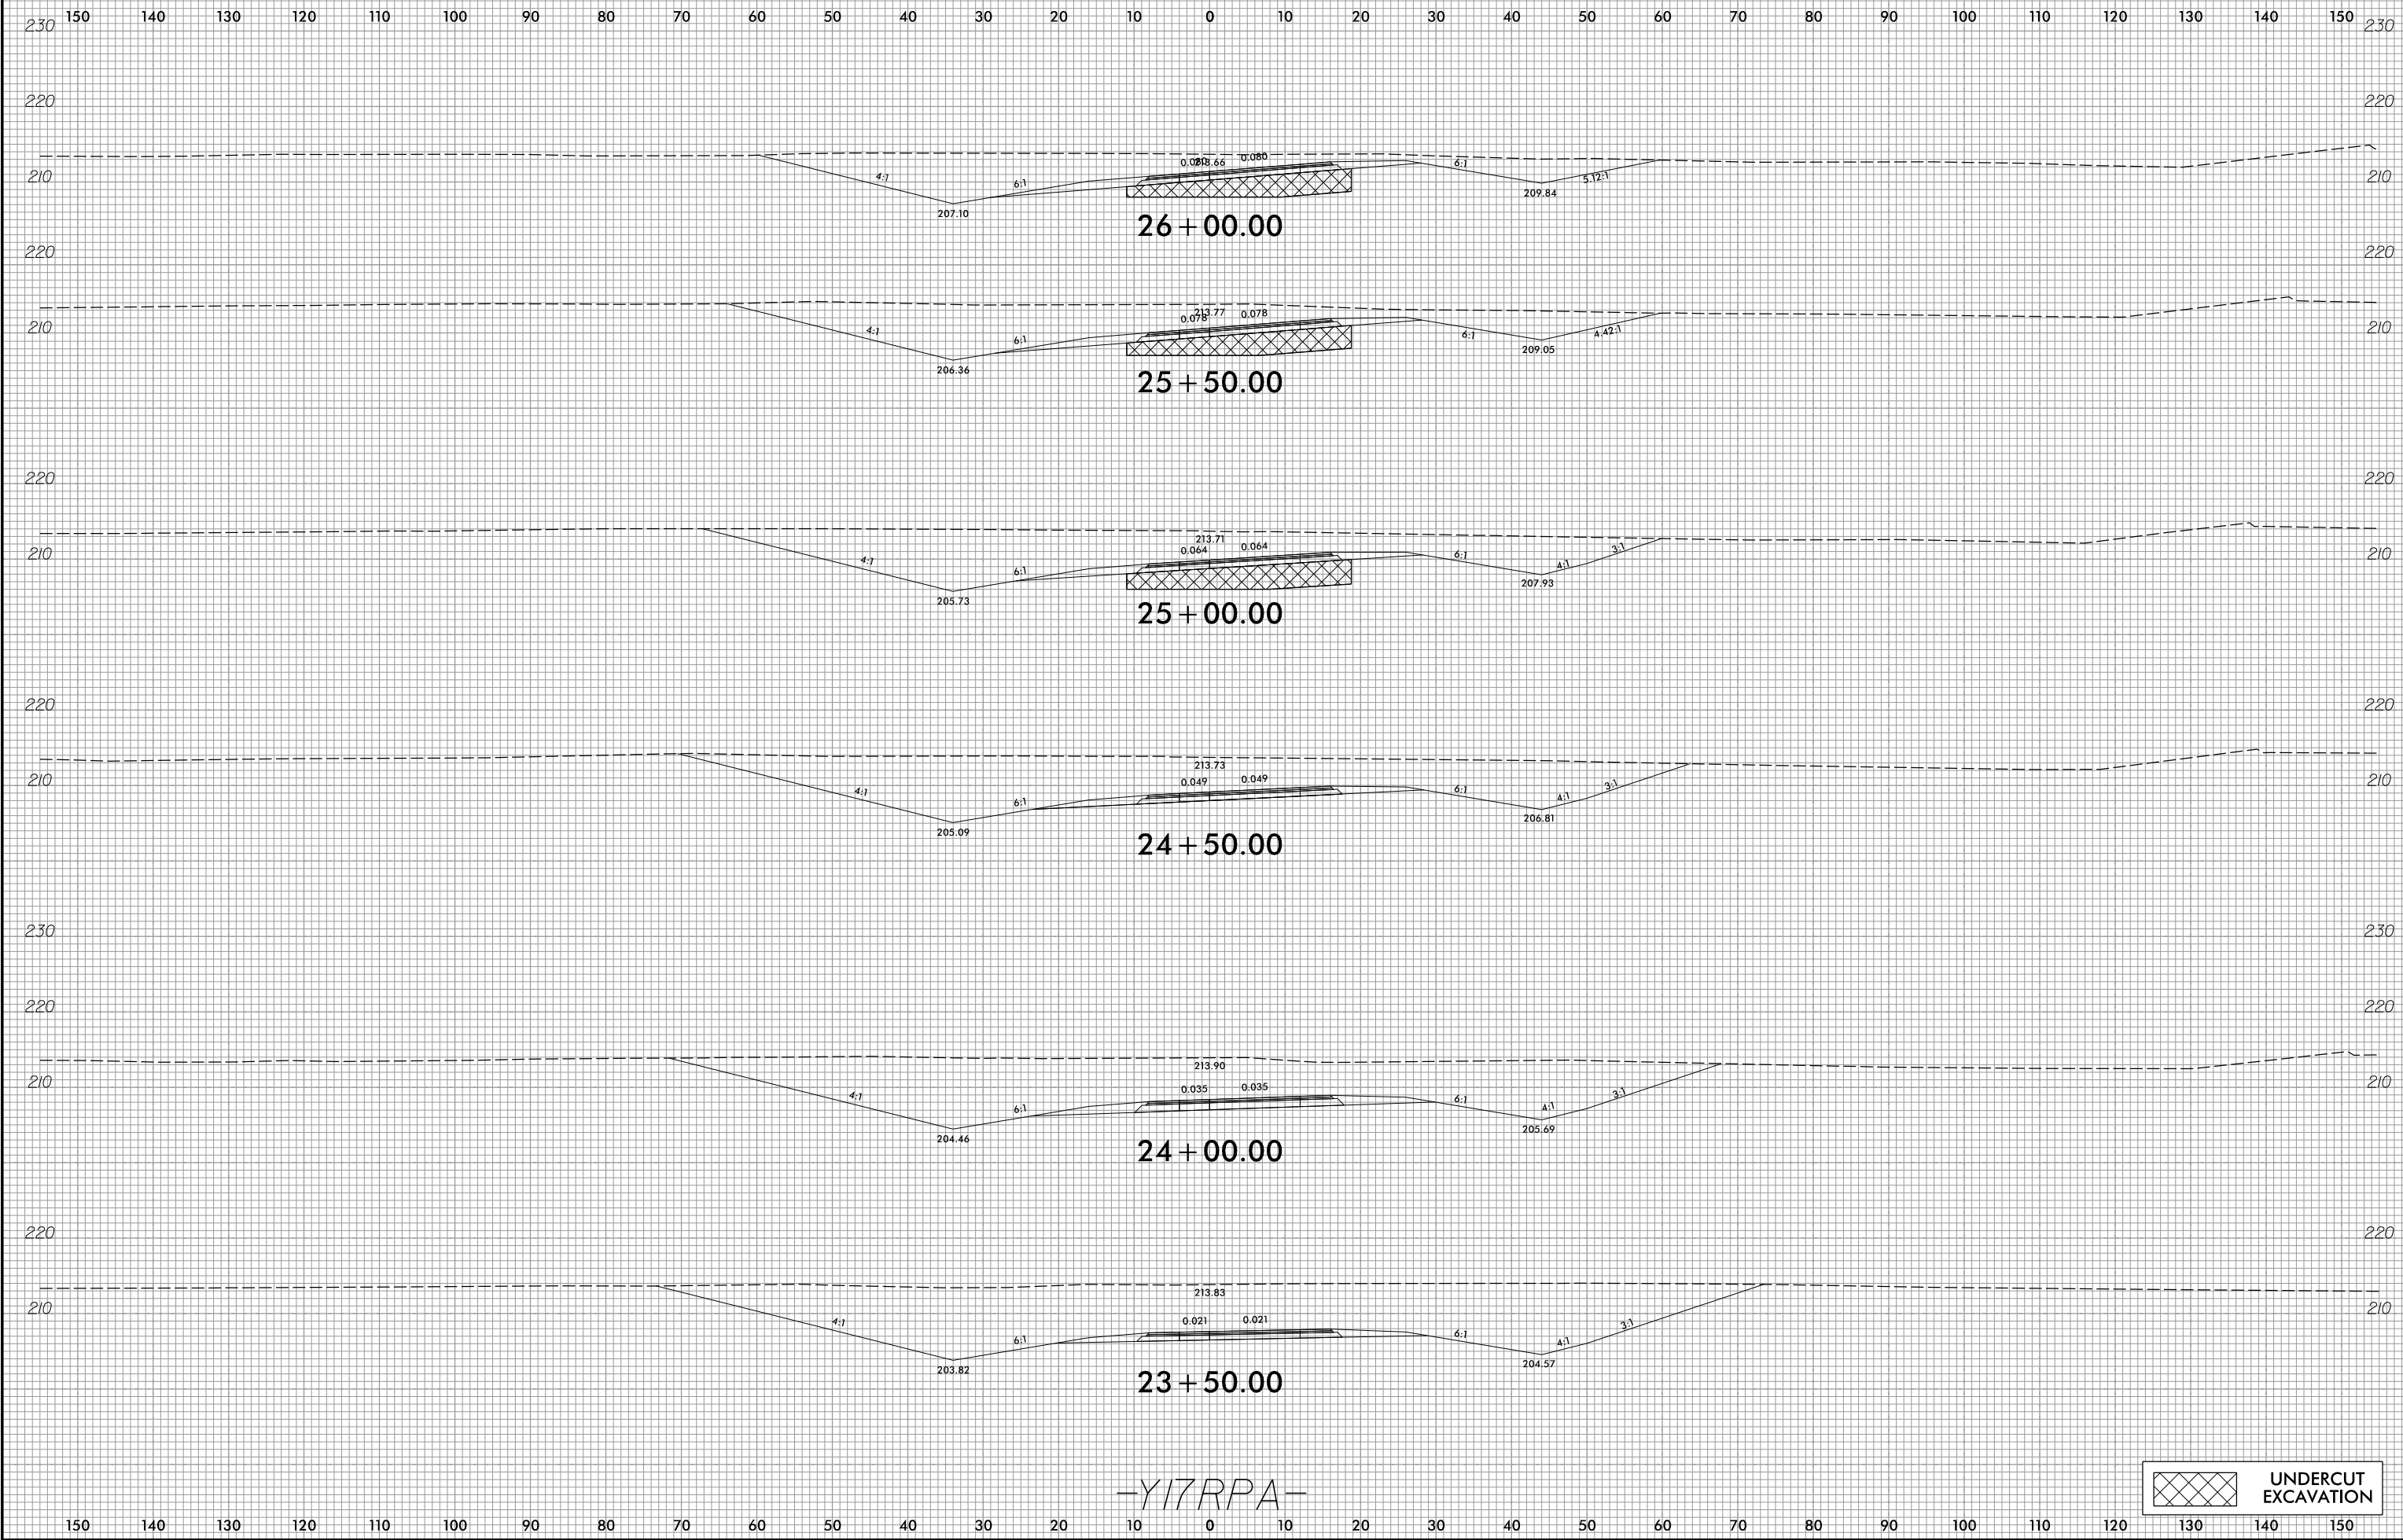

-Y17RPA-

	UNDERCUT EXCAVATION
--	---------------------

2/3/2022  
E:\Projects\XSC\U2519BB.rdy-XPL-Y17RPA.dgn  
Erica.Martin