


8/23/99




PROJ. REFERENCE NO.	SHEET NO.
U-2519BB	X-47

150 140 130 120 110 100 90 80 70 60 50 40 30 20 10 0 10 20 30 40 50 60 70 80 90 100 110 120 130 140 150

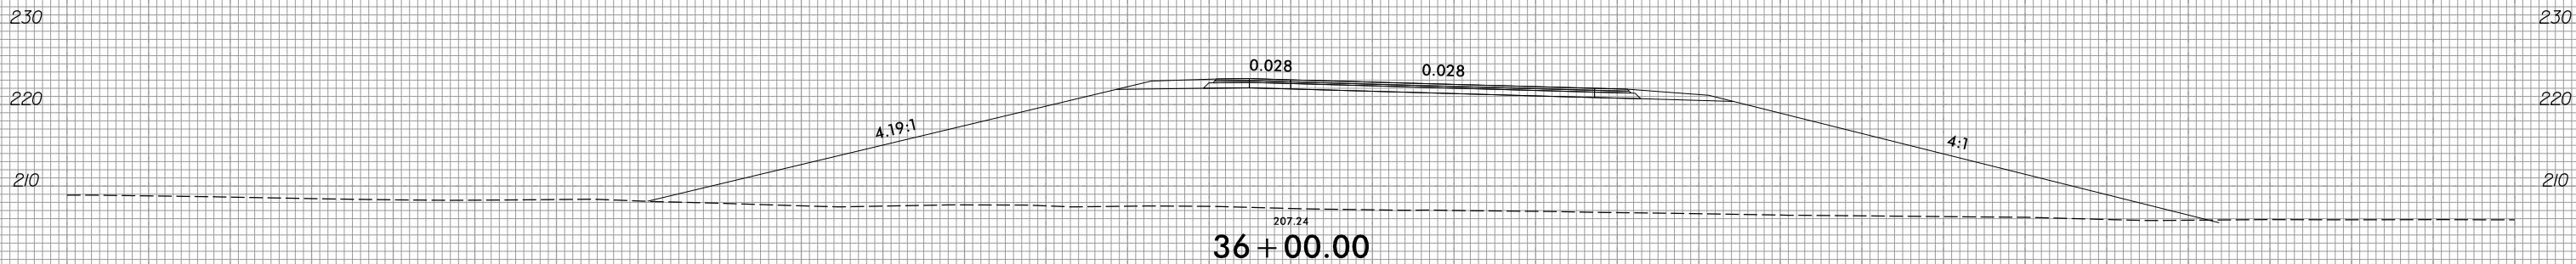

36 + 00.00

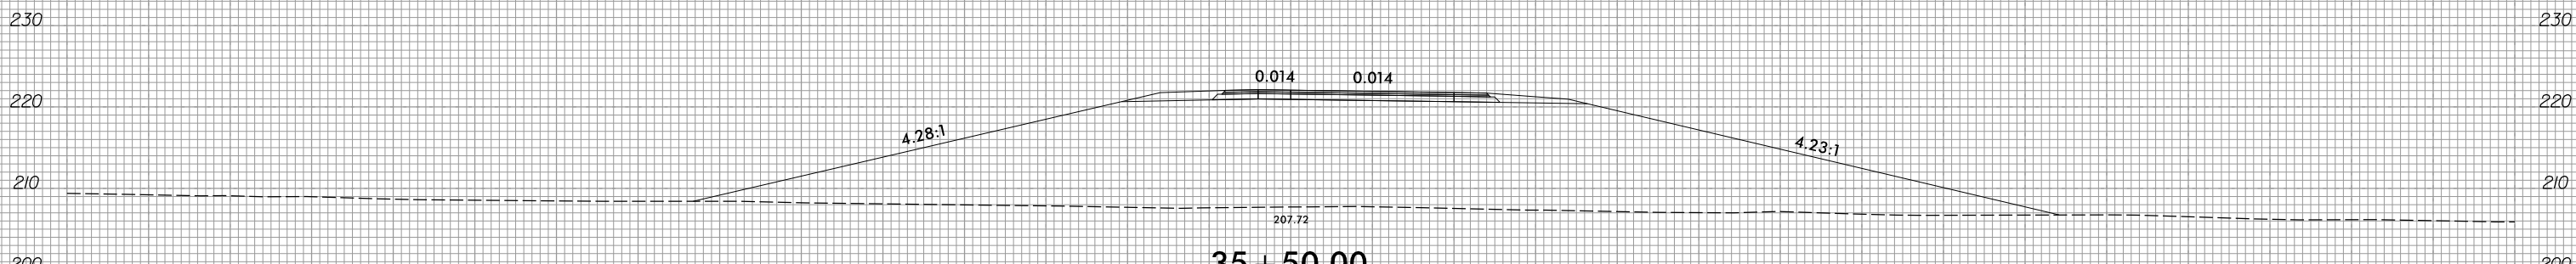

35 + 50.00

-Y17RPC-

150 140 130 120 110 100 90 80 70 60 50 40 30 20 10 0 10 20 30 40 50 60 70 80 90 100 110 120 130 140 150

2/3/2022
 E:\Projects\way\XSC\U2519BB.rdy-XPL-Y17RPC.dgn
 Eric Martin