


6/23/16

150 140 130 120 110 100 90 80 70 60 50 40 30 20 10 0 10 20 30 40 50 60 70 80 90

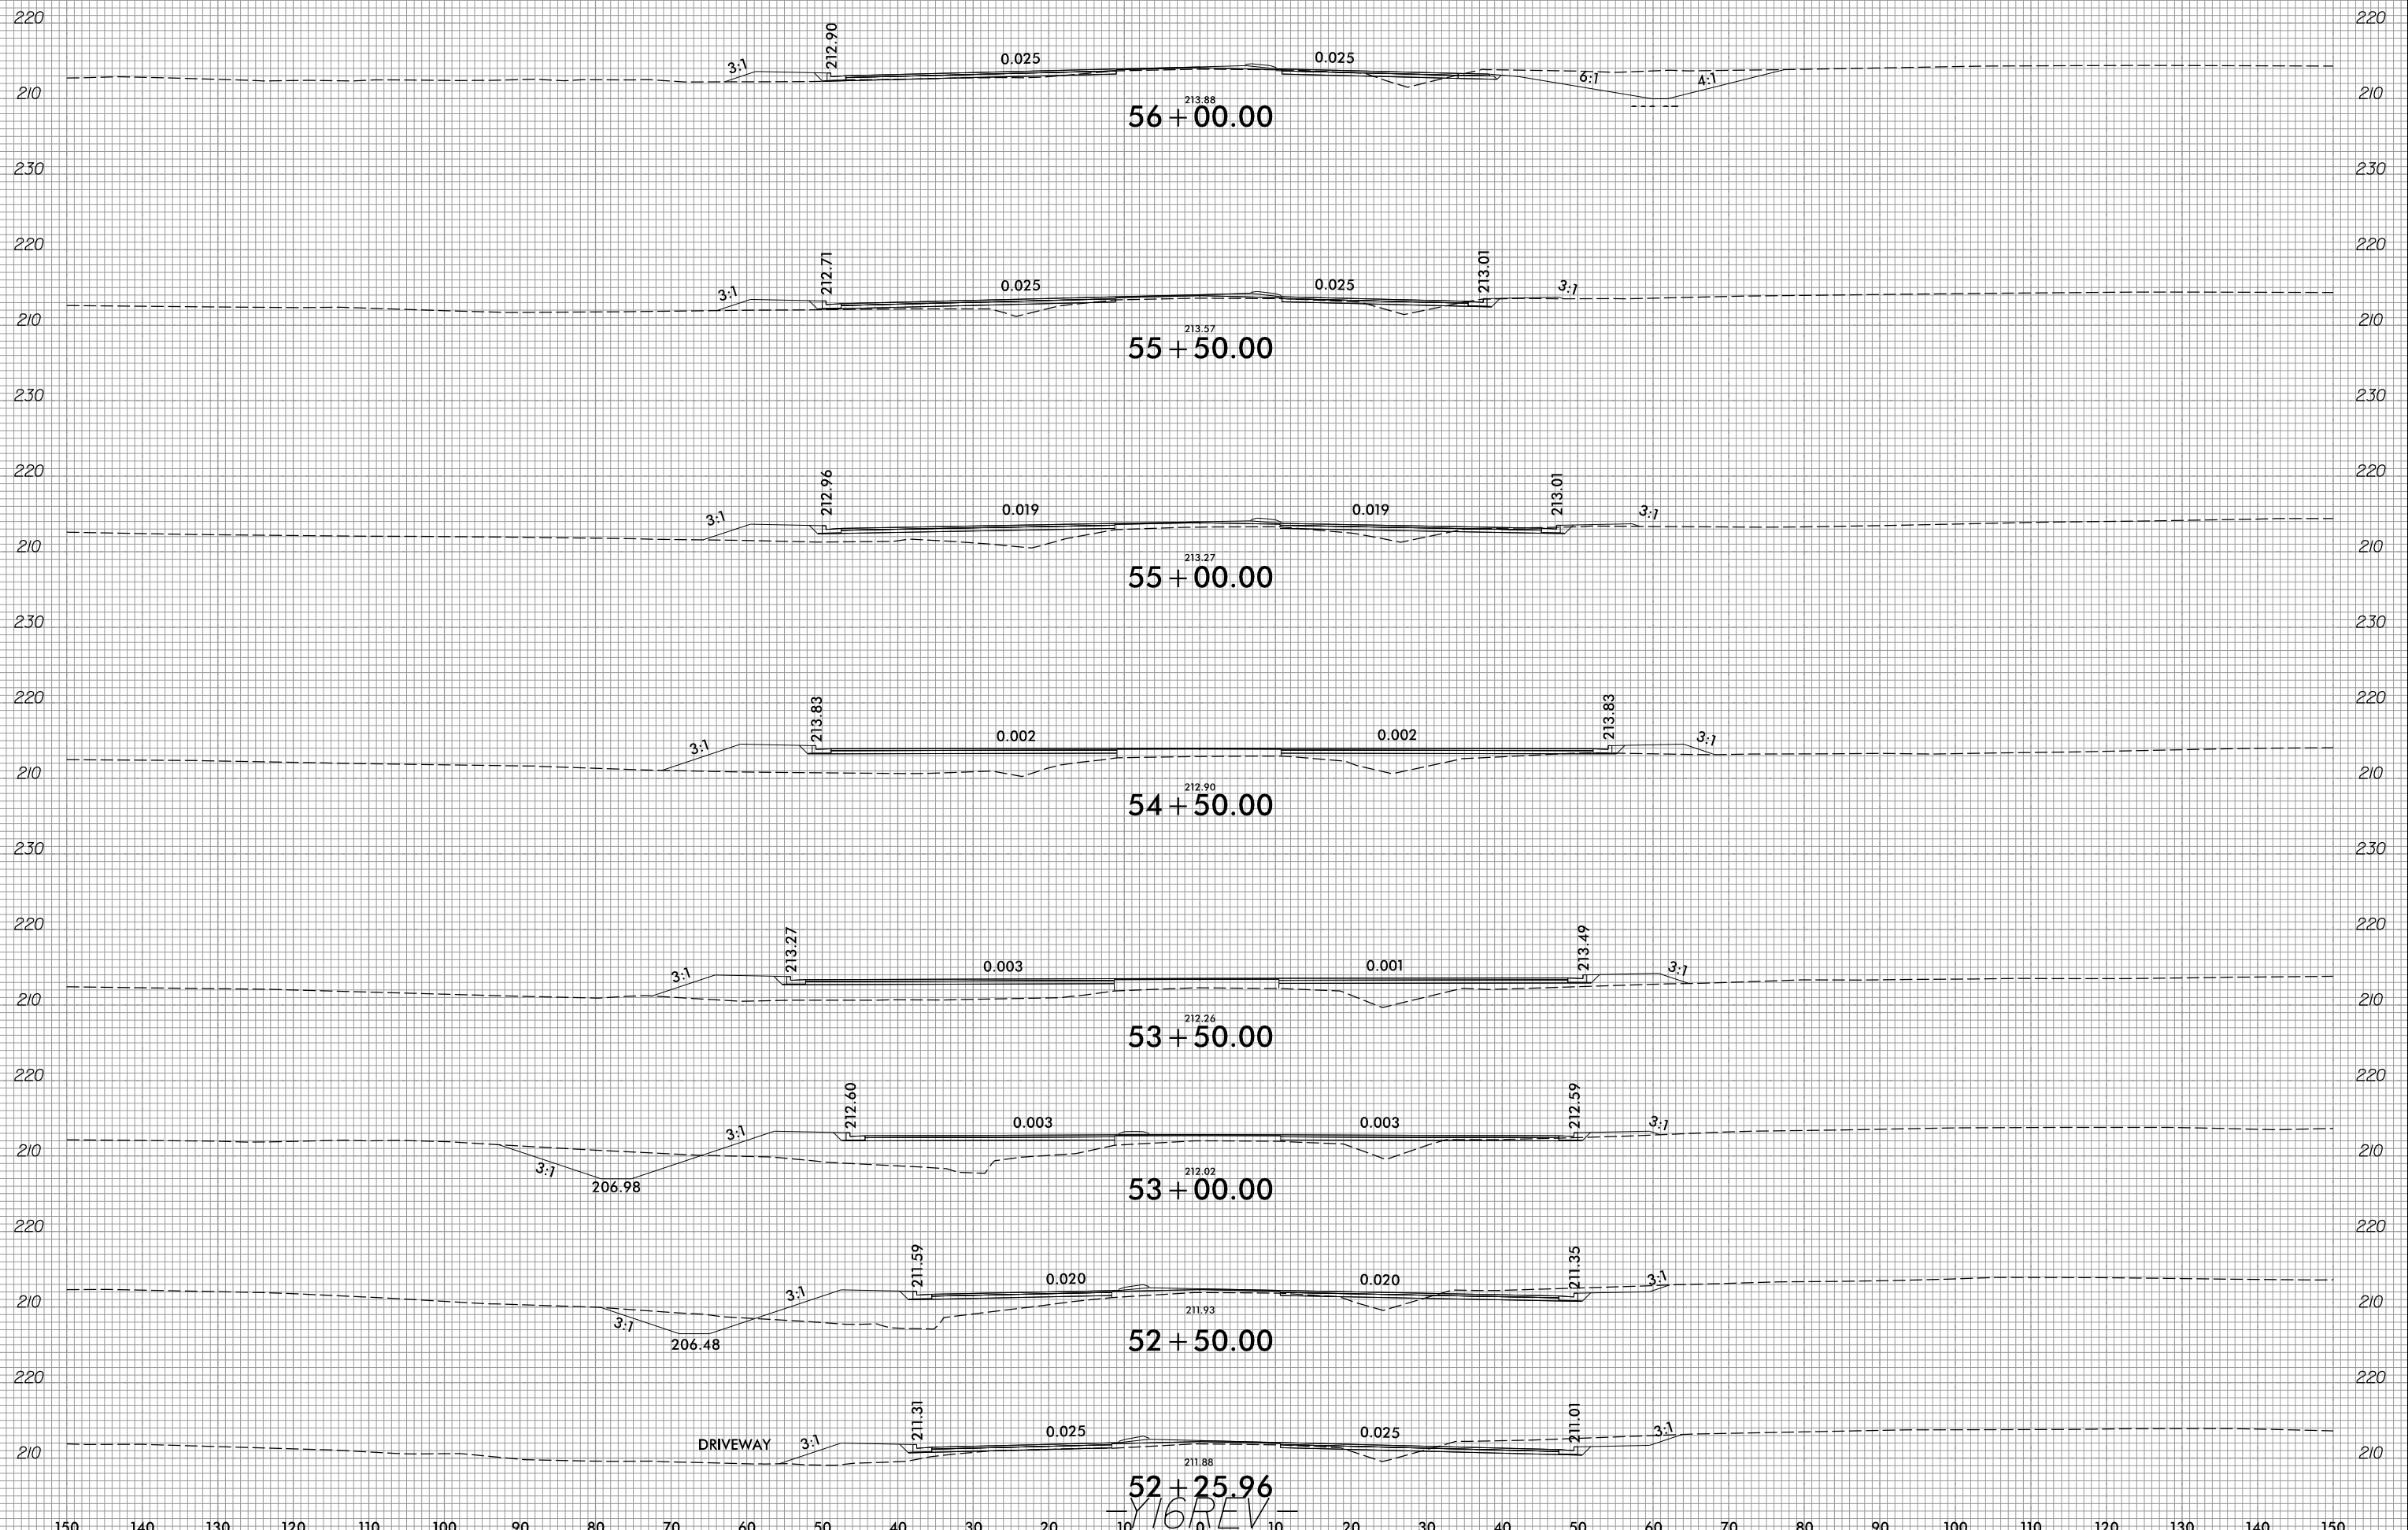

PROJ. REFERENCE NO.	SHEET NO.
U-2519BB	X-52



2/3/2022
E:\Roadway\XSC\U2519BB.dwg_XPL_Y16REV.dgn
Eric

52 + 25.96
-Y16REV-