

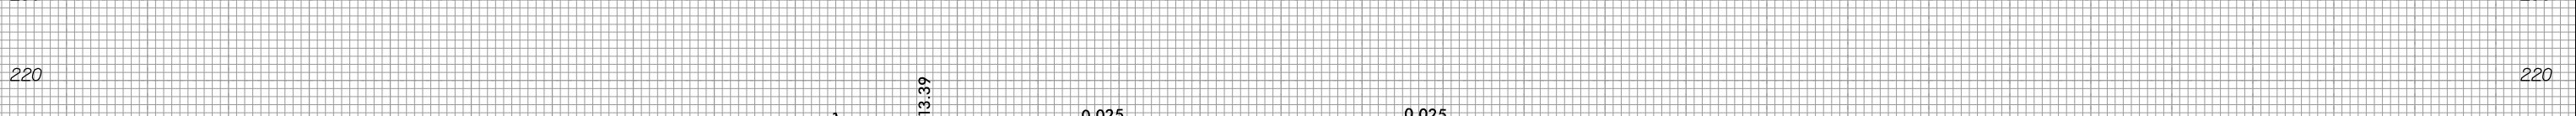
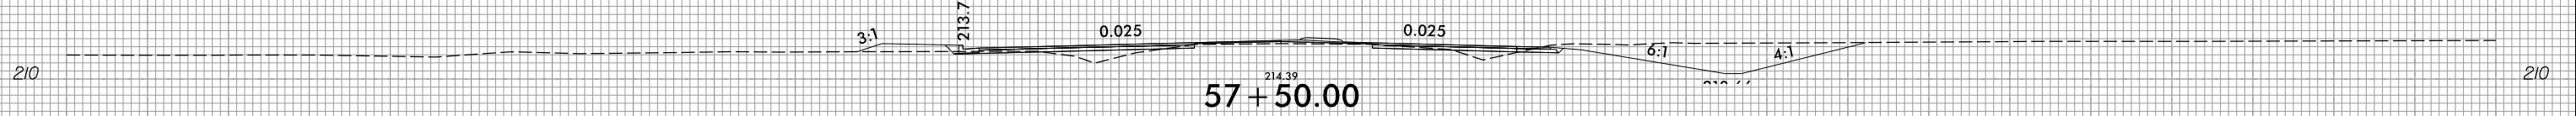
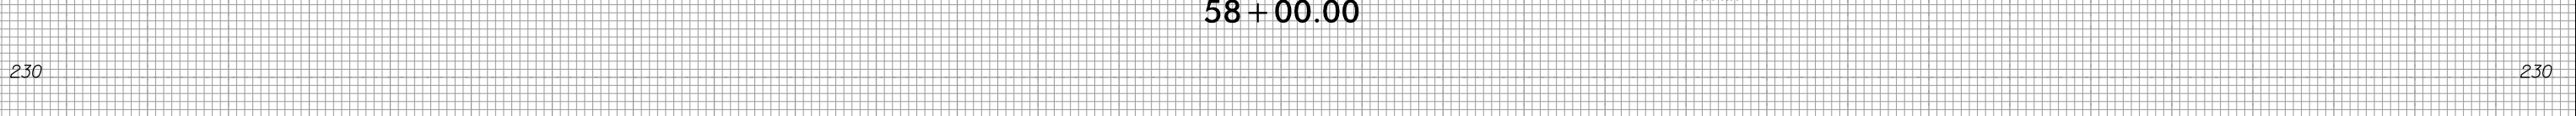
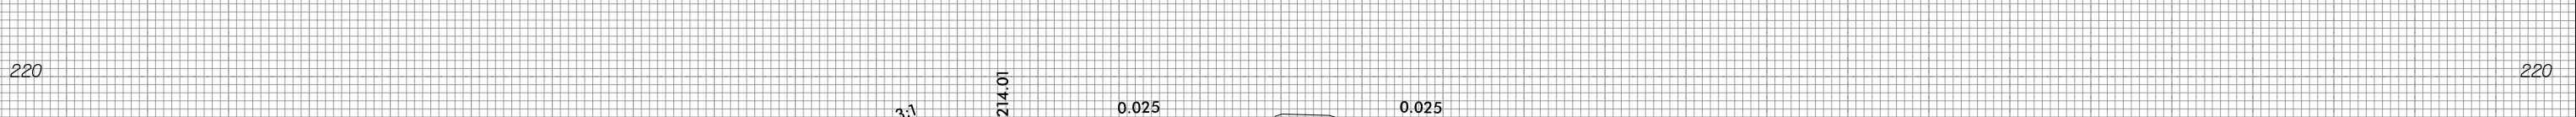
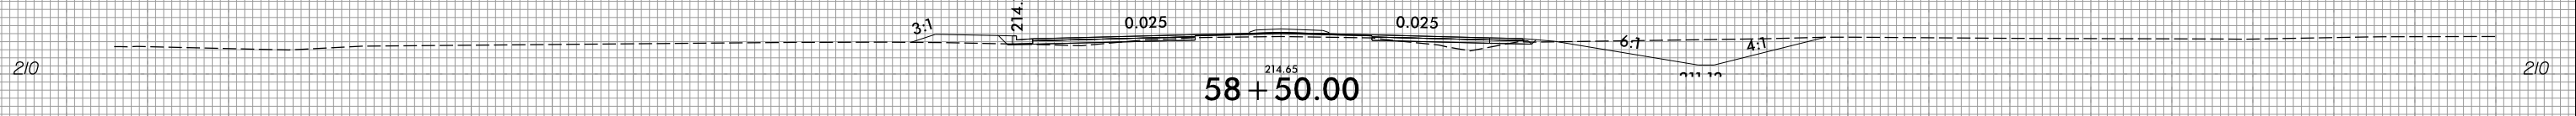
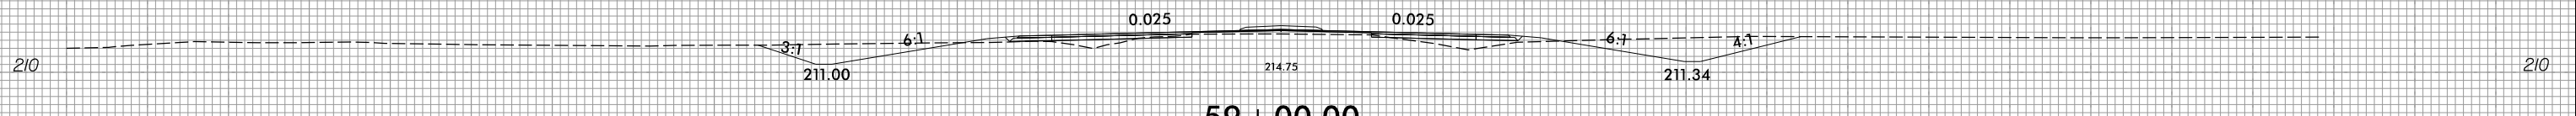


6/23/16

150 140 130 120 110 100 90 80 70 60 50 40 30 20 10 0 10 20 30 40 50 60 70 80 90

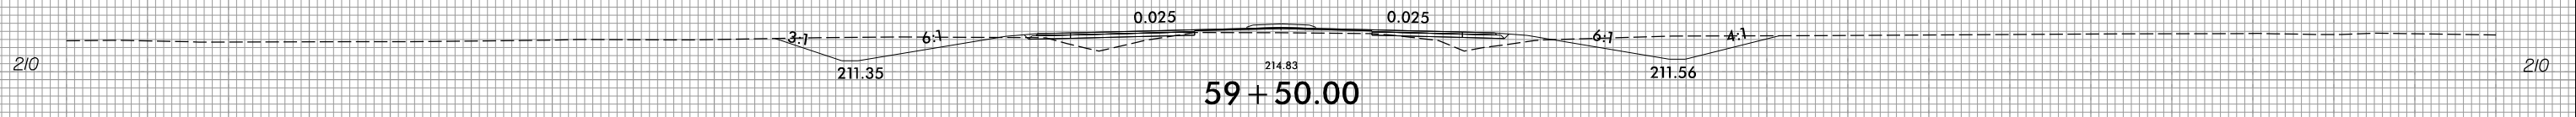

PROJ. REFERENCE NO. U-2519BB	SHEET NO. X-53
---------------------------------	-------------------

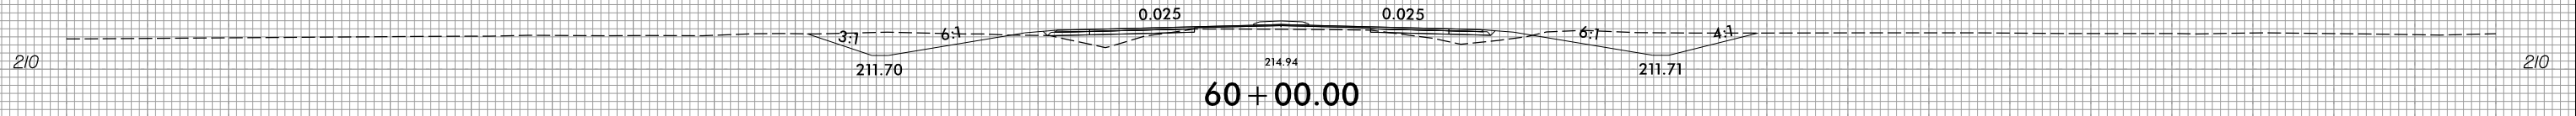

-Y16REV-

2/3/2022
E:\Roadway\XSC\U2519BB_r.dwg_XPL_Y16REV.dgn
Erica

150 140 130 120 110 100 90 80 70 60 50 40 30 20 10 0 10 20 30 40 50 60 70 80 90 100 110 120 130 140 150