


6/23/16

150 140 130 120 110 100 90 80 70 60 50 40 30 20 10 0 10 20 30 40 50 60 70 80 90



PROJ. REFERENCE NO.	SHEET NO.
U-2519BB	X-54

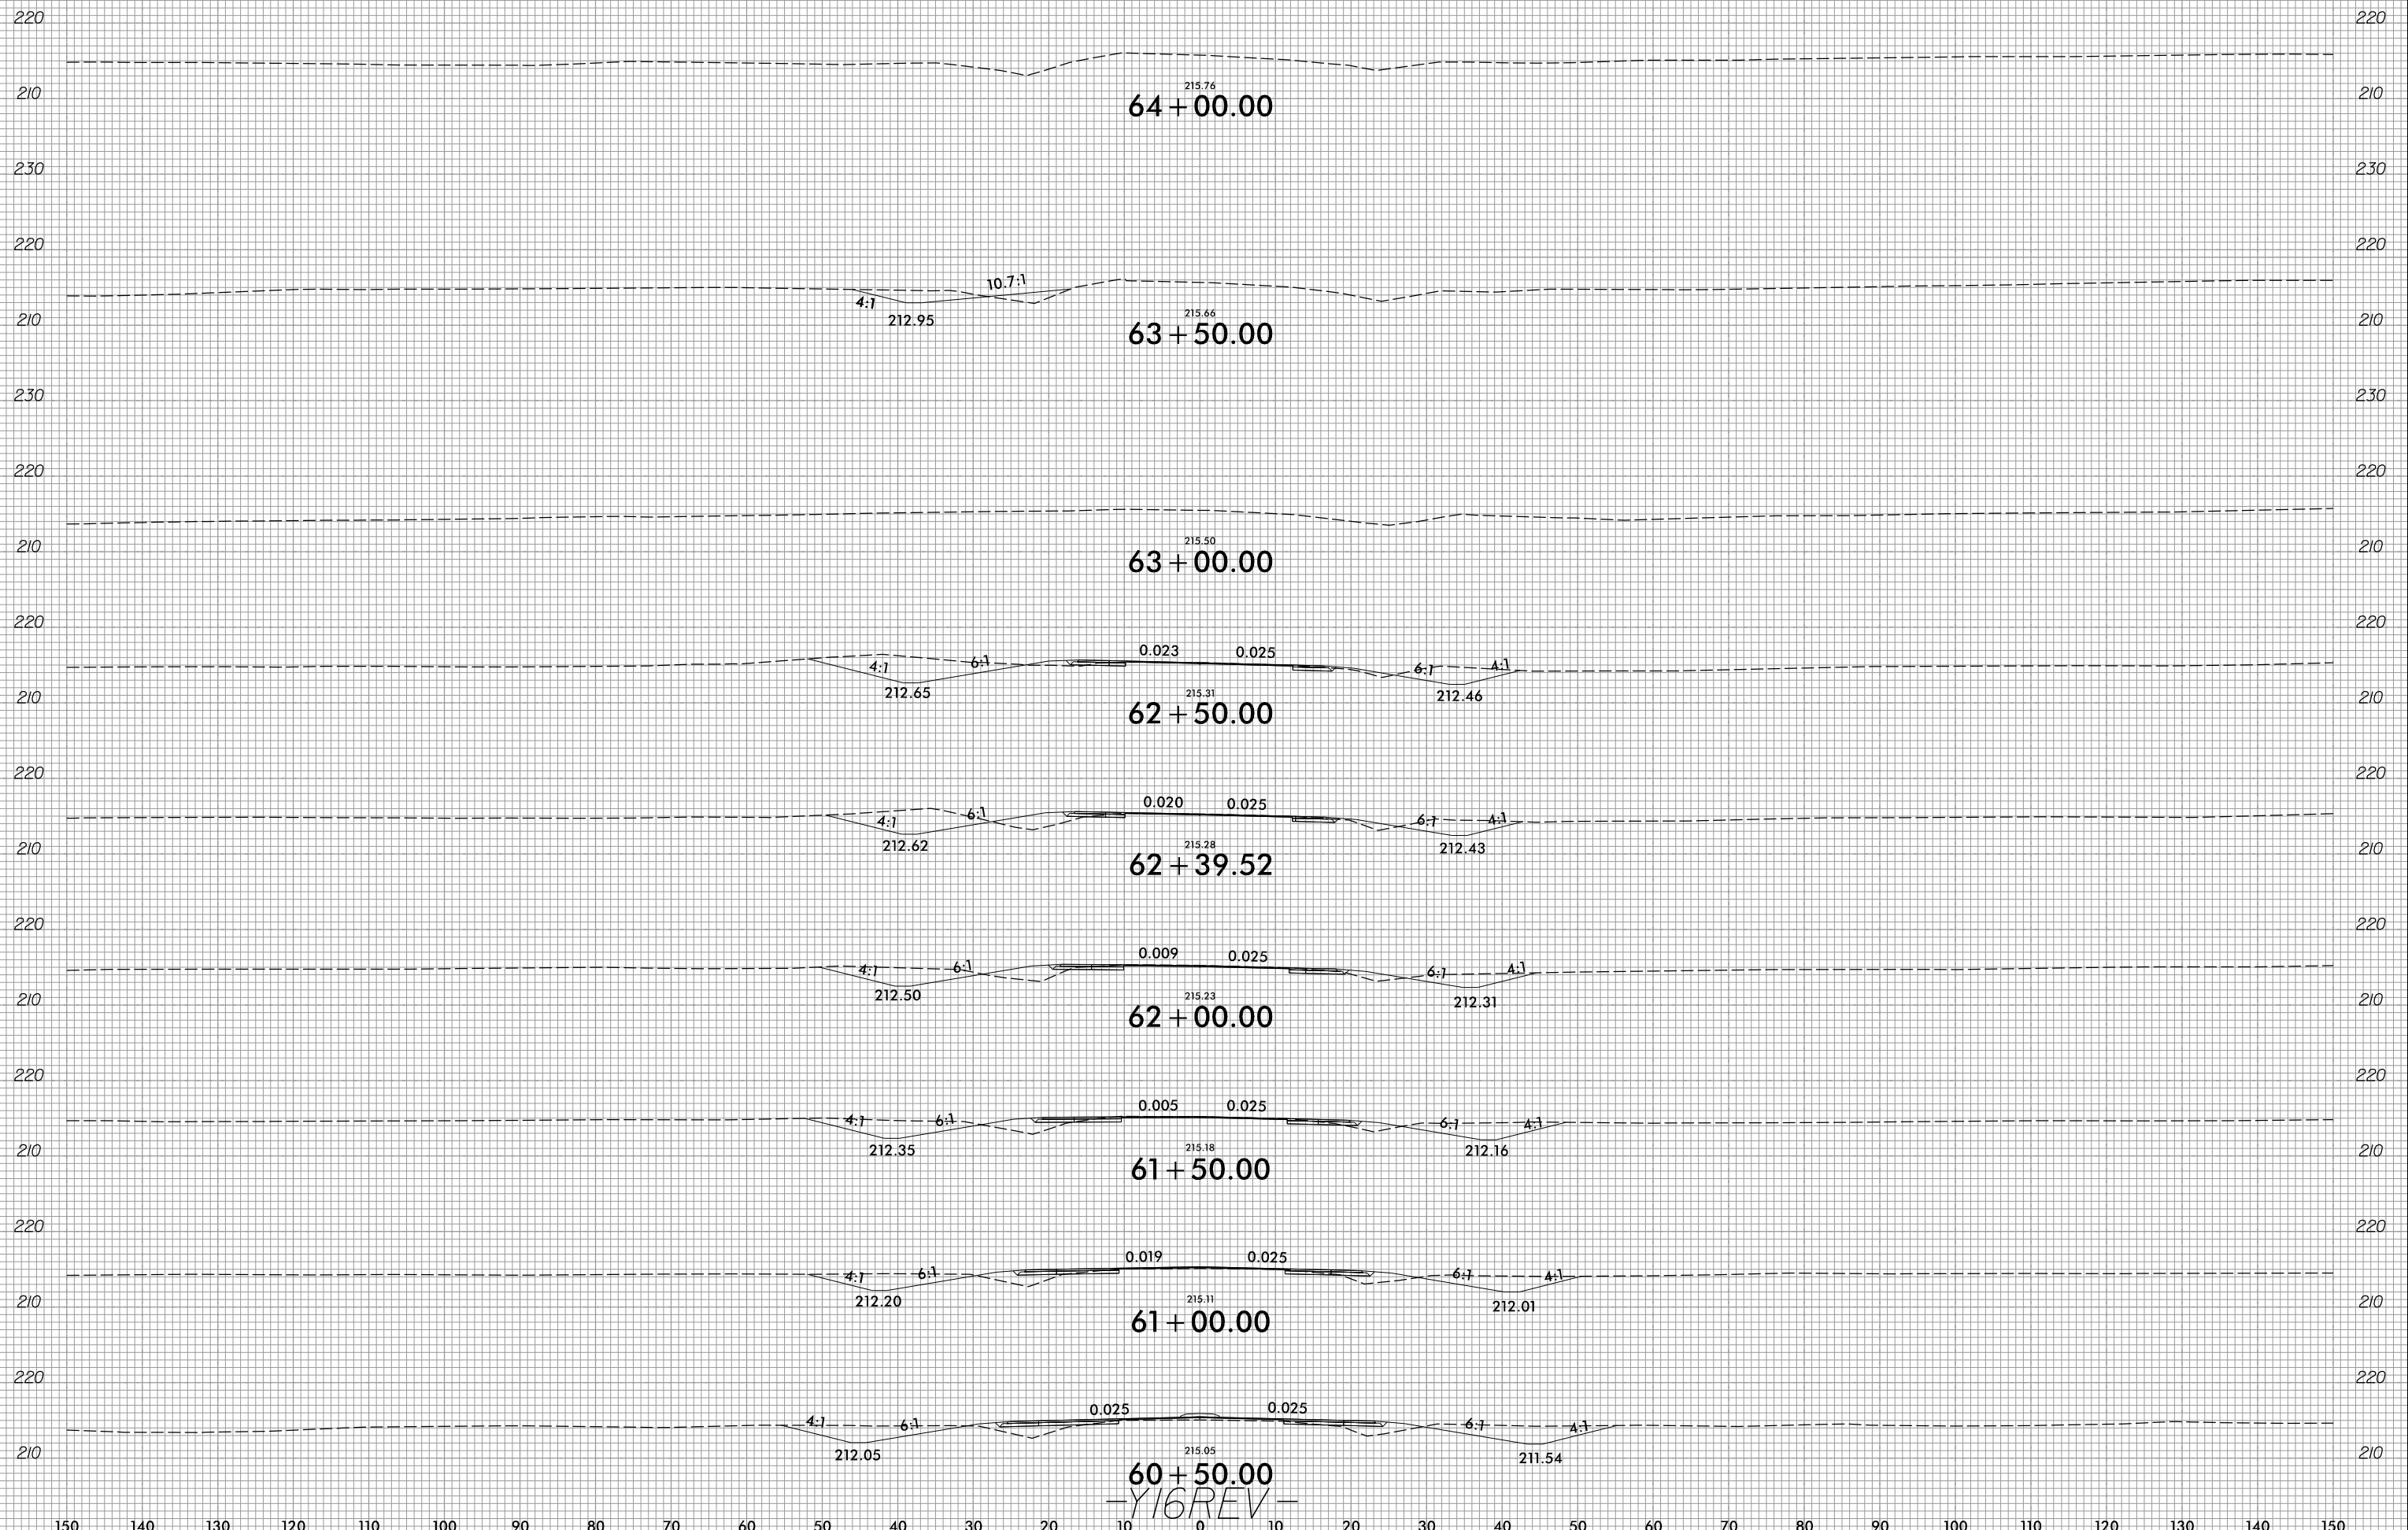

60+50.00  
-Y16REV-

2/3/2022  
E:\Roadway\XSC\U2519BB\_r.dwg\_XPL\_Y16REV.dgn

150 140 130 120 110 100 90 80 70 60 50 40 30 20 10 0 10 20 30 40 50 60 70 80 90 100 110 120 130 140 150