










8/23/99



PROJ. REFERENCE NO.  
U-2519BB

SHEET NO.  
X-60

150 140 130 120 110 100 90 80 70 60 50 40 30 20 10 0 10 20 30 40 50 60 70 80 90 100 110 120 130 140 150

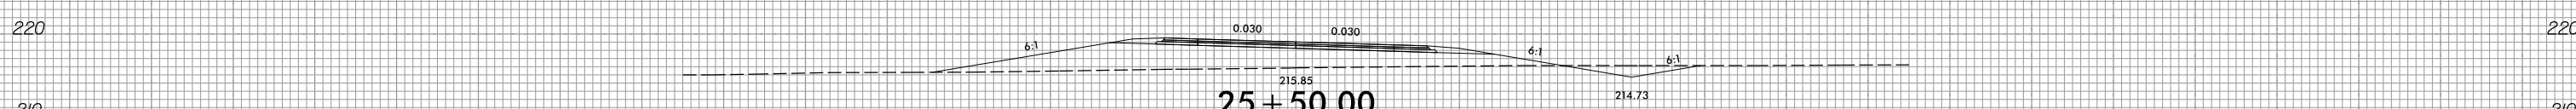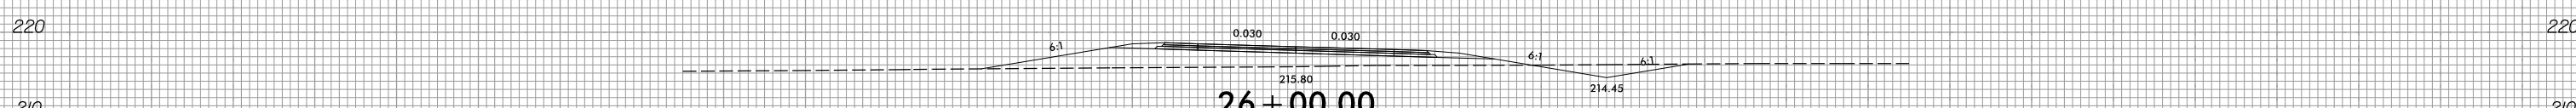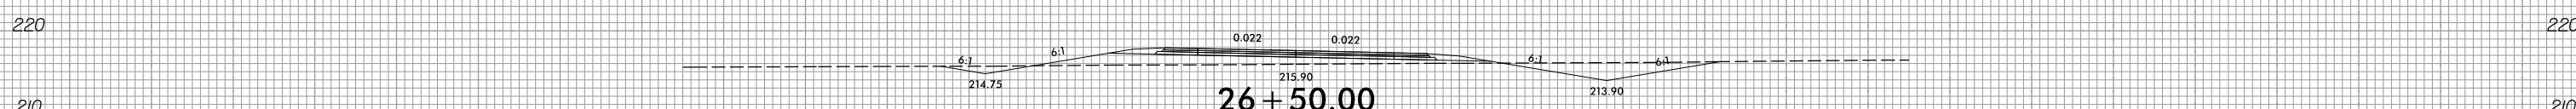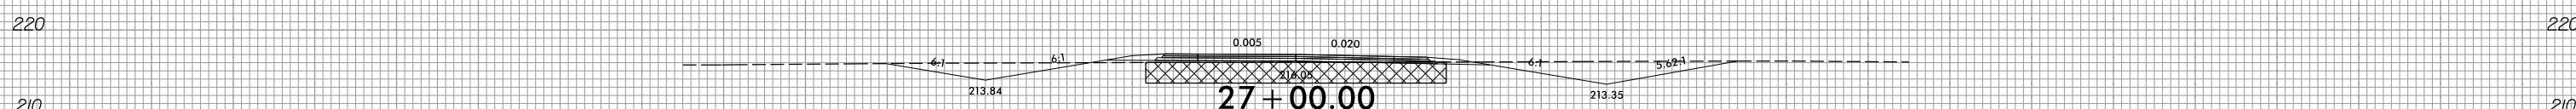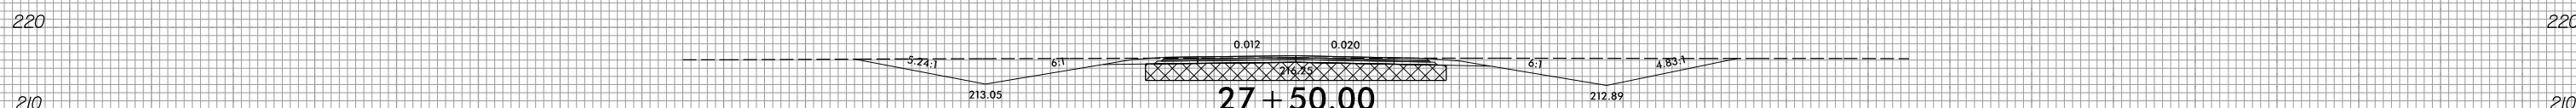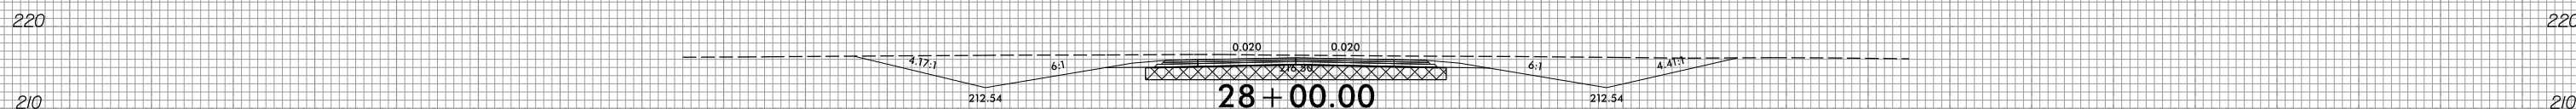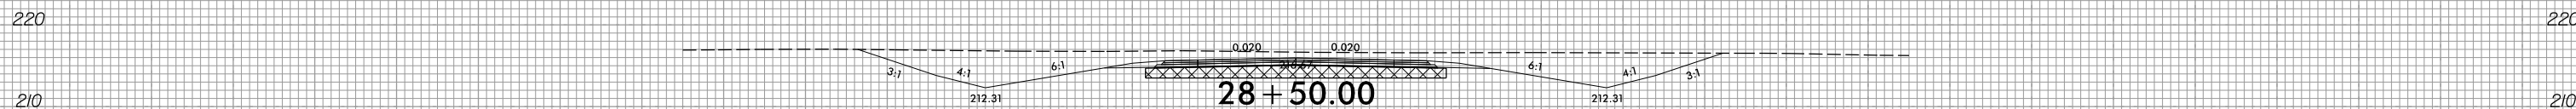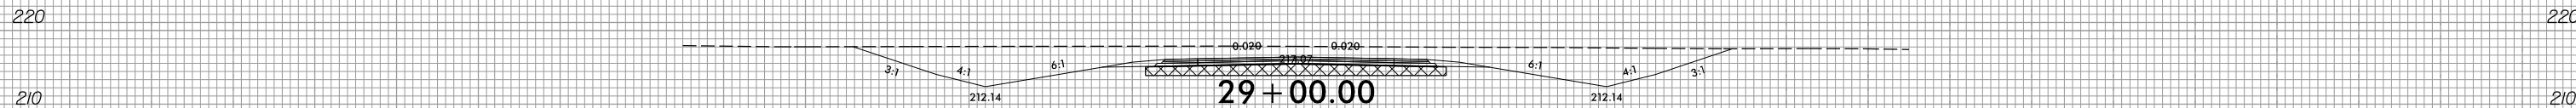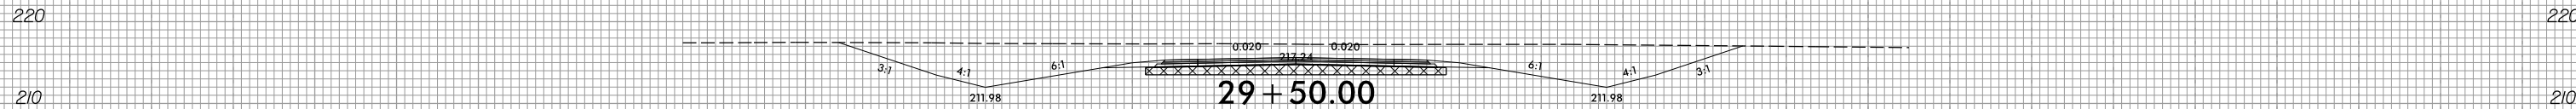

-Y17-



2/3/2022  
E:\Projects\XSC\U2519BB.rdy-XPL-Y17.dgn  
Erica.Martin

150 140 130 120 110 100 90 80 70 60 50 40 30 20 10 0 10 20 30 40 50 60 70 80 90 100 110 120 130 140 150