


8/23/99



PROJ. REFERENCE NO.
U-2519BB

SHEET NO.
X-68

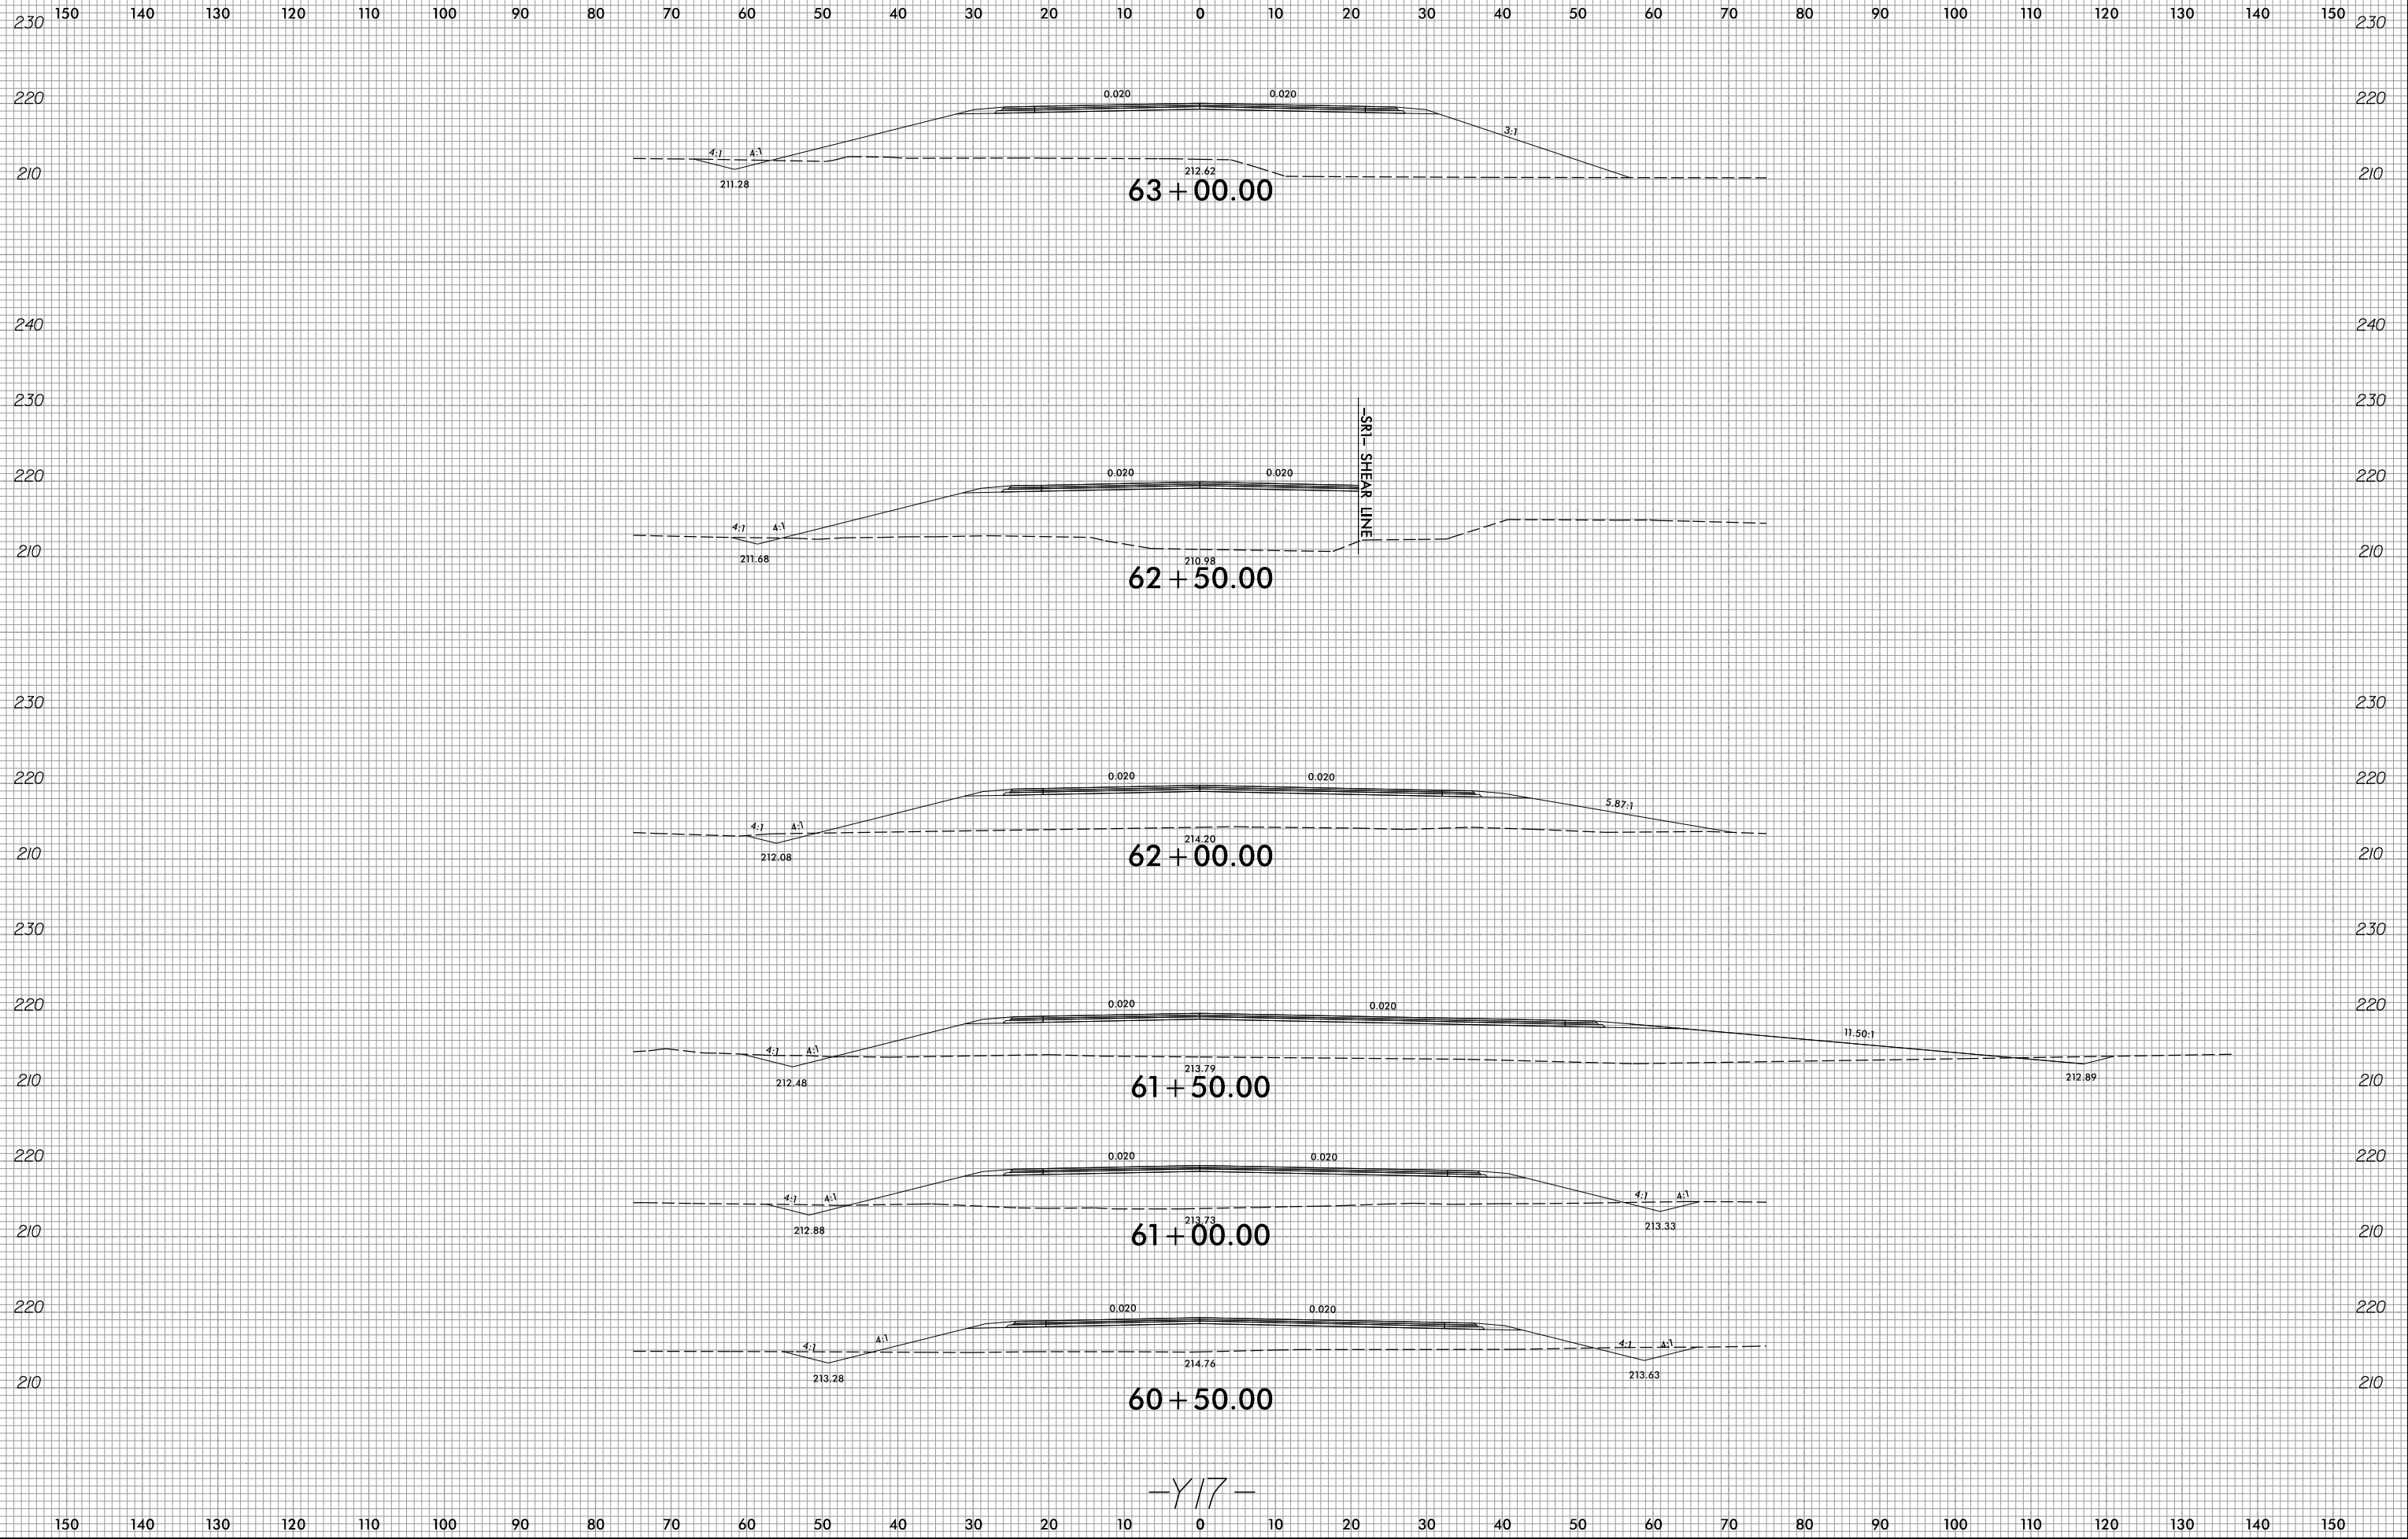

-Y17-

2/3/2022
E:\Projects\XSC\U2519BB.rdy-XPL-Y17.dgn
Erica.Martin