


8/23/99

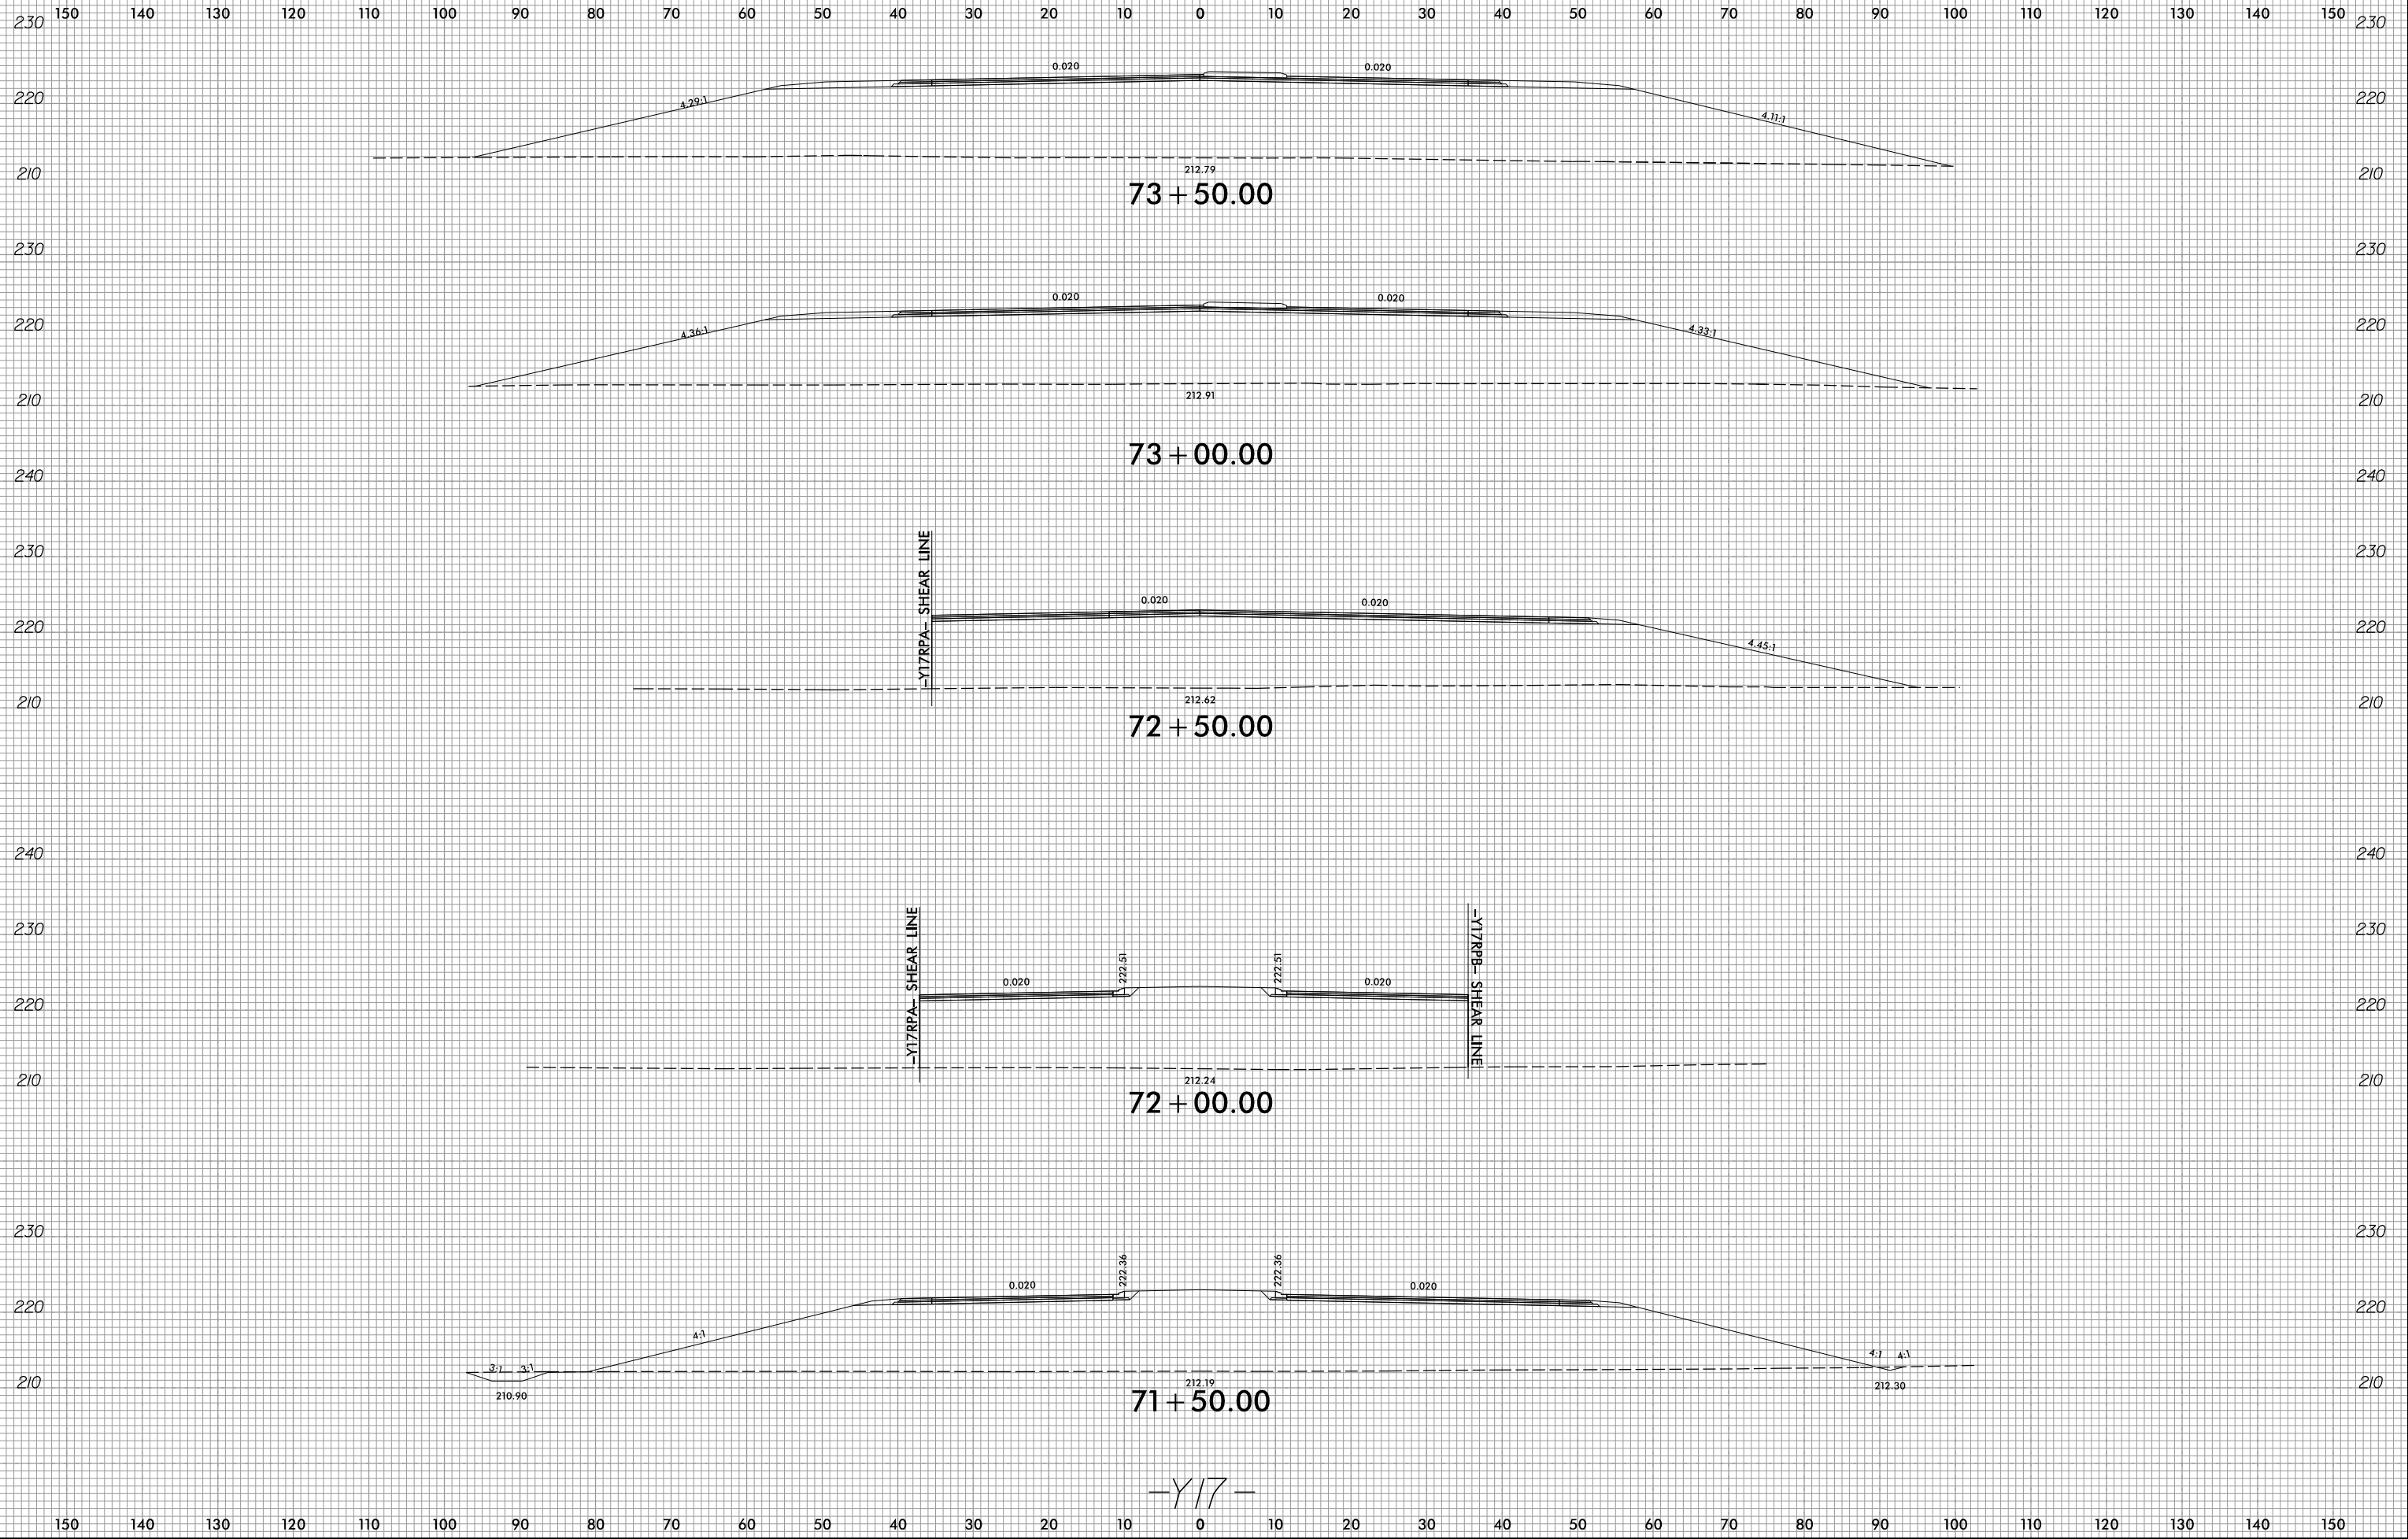

PROJ. REFERENCE NO.	SHEET NO.
U-2519BB	X-72



2/3/2022 E:\Projects\XSC\U2519BB_r.dwg -XPL-Y17.dgn