


8/23/99



PROJ. REFERENCE NO.  
U-2519BB

SHEET NO.  
X-89

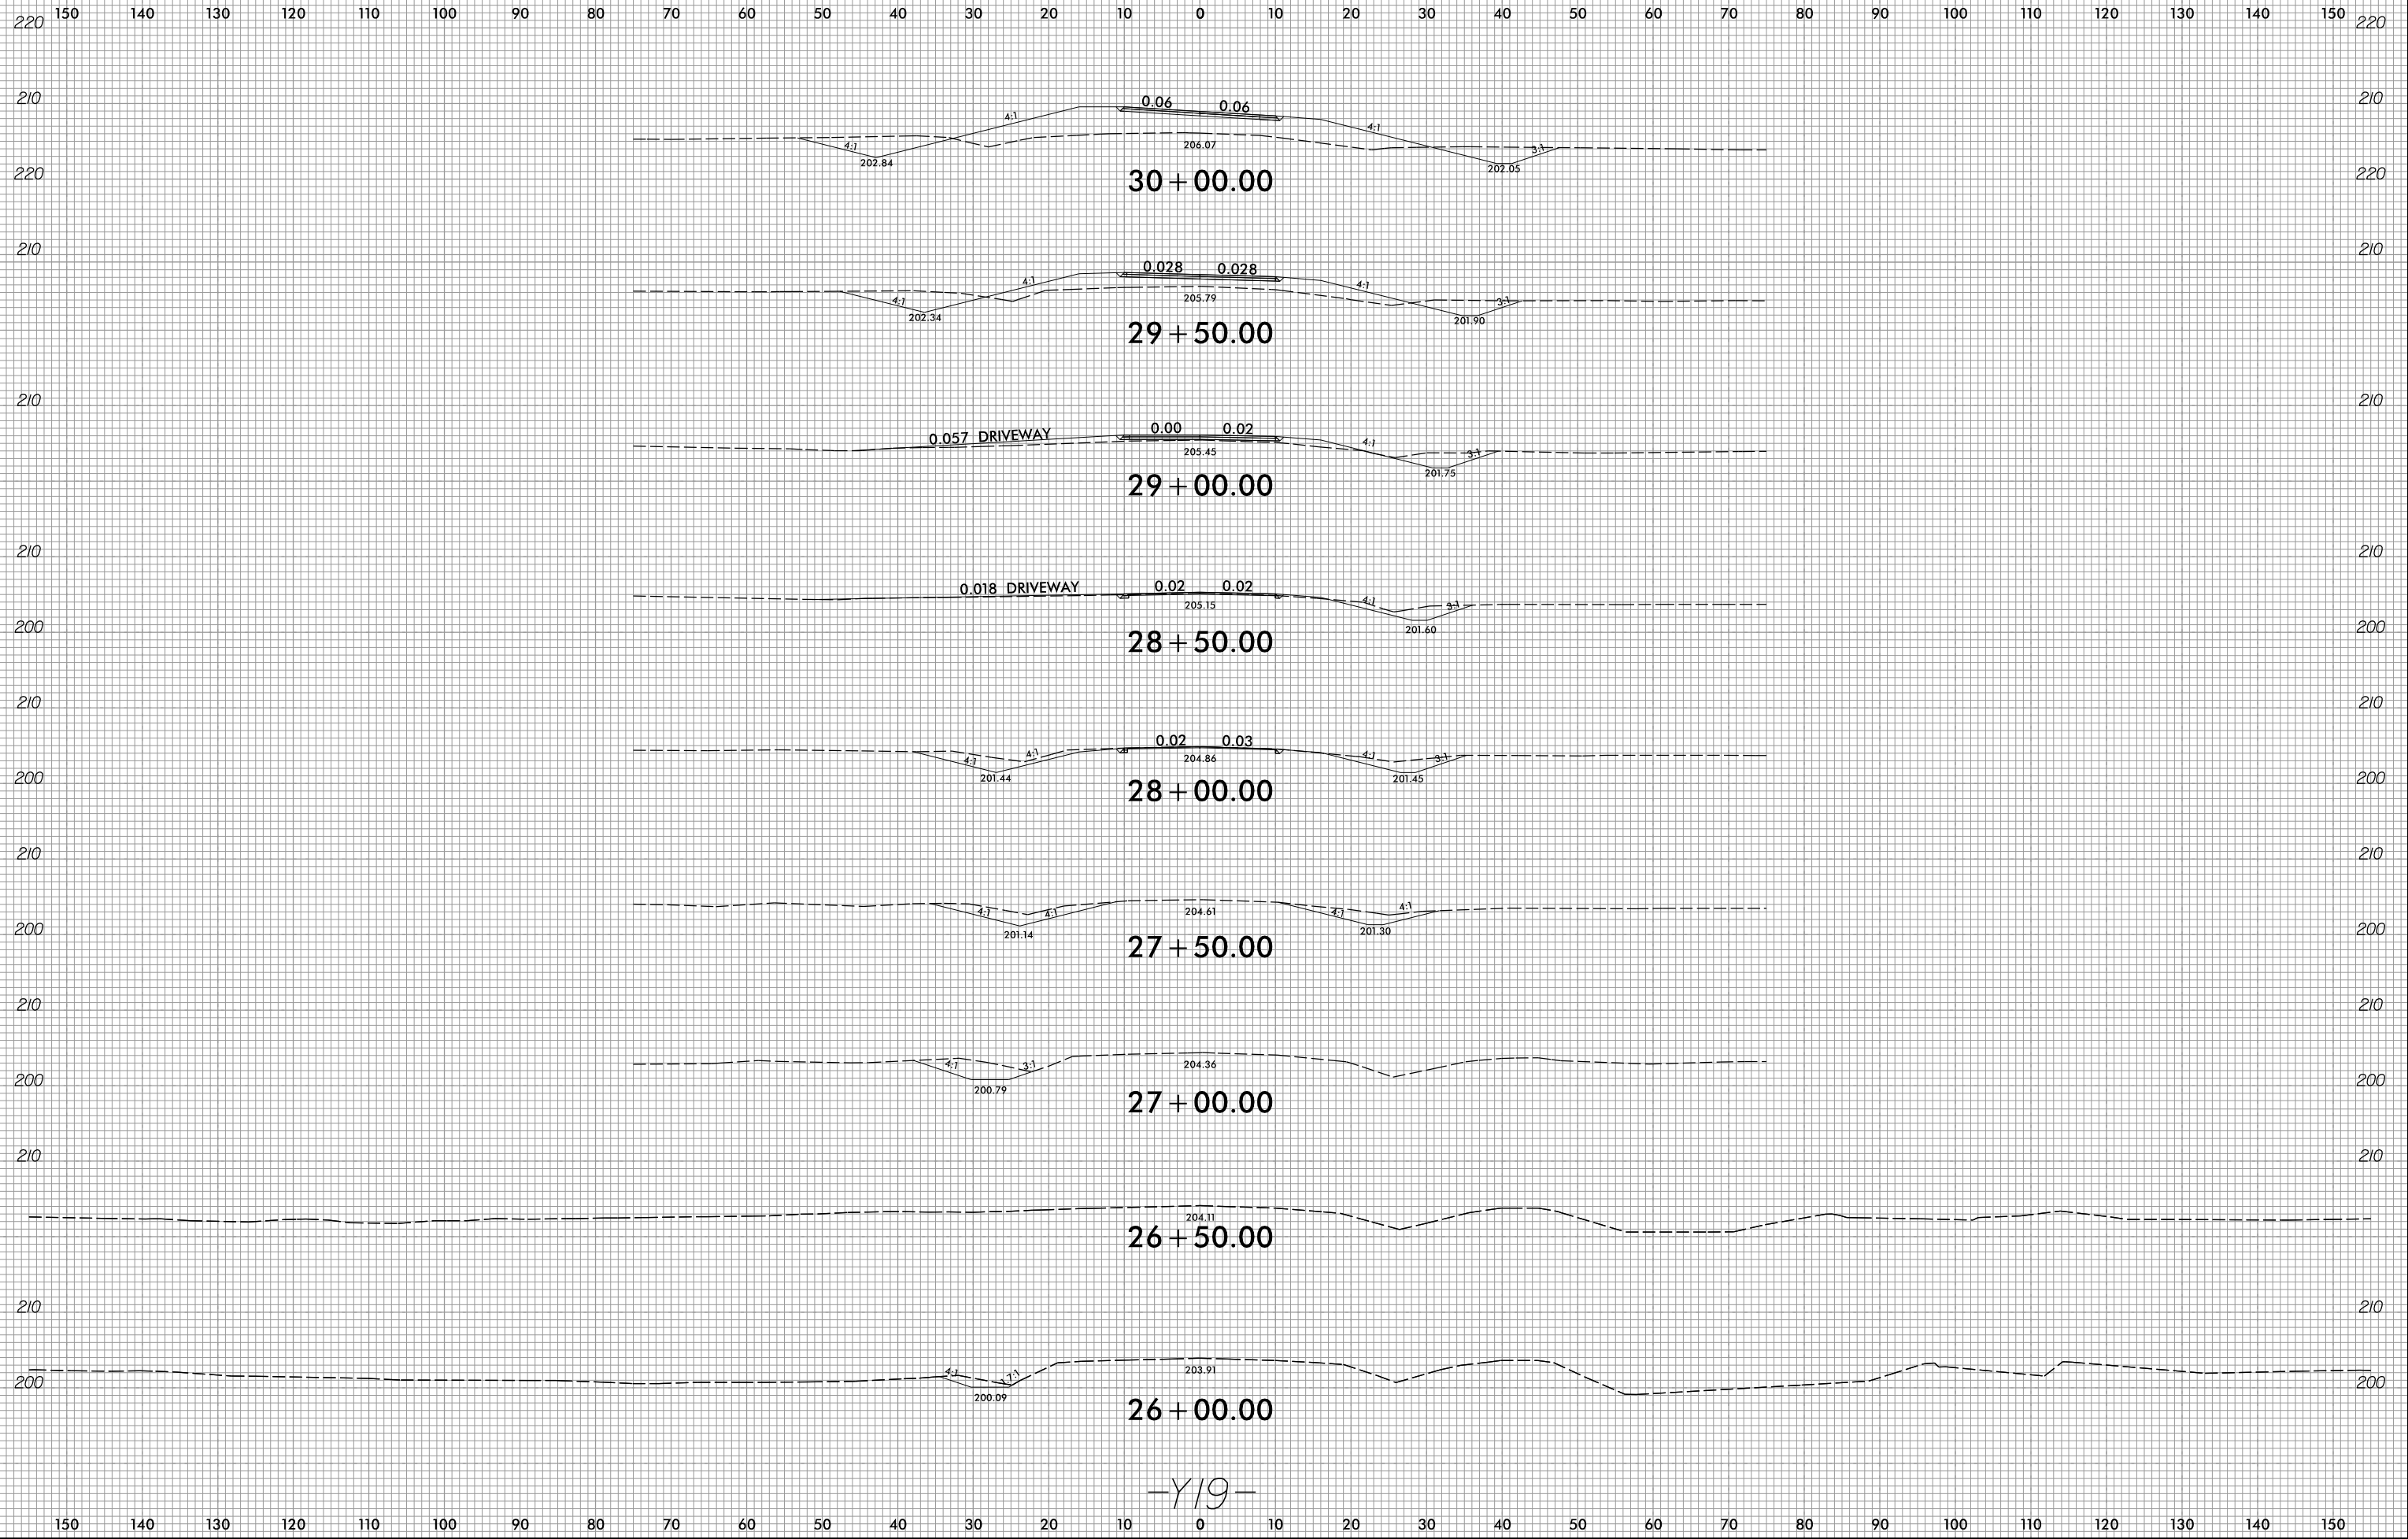

-Y19-

2/3/2022  
E:\Projects\U2519BB\U2519BB.rdy\XPL\_Y19B.dgn  
Erica.Martin