


8/23/99



PROJ. REFERENCE NO.	SHEET NO.
U-2519BB	X-98

150 140 130 120 110 100 90 80 70 60 50 40 30 20 10 0 10 20 30 40 50 60 70 80 90 100 110 120 130 140 150

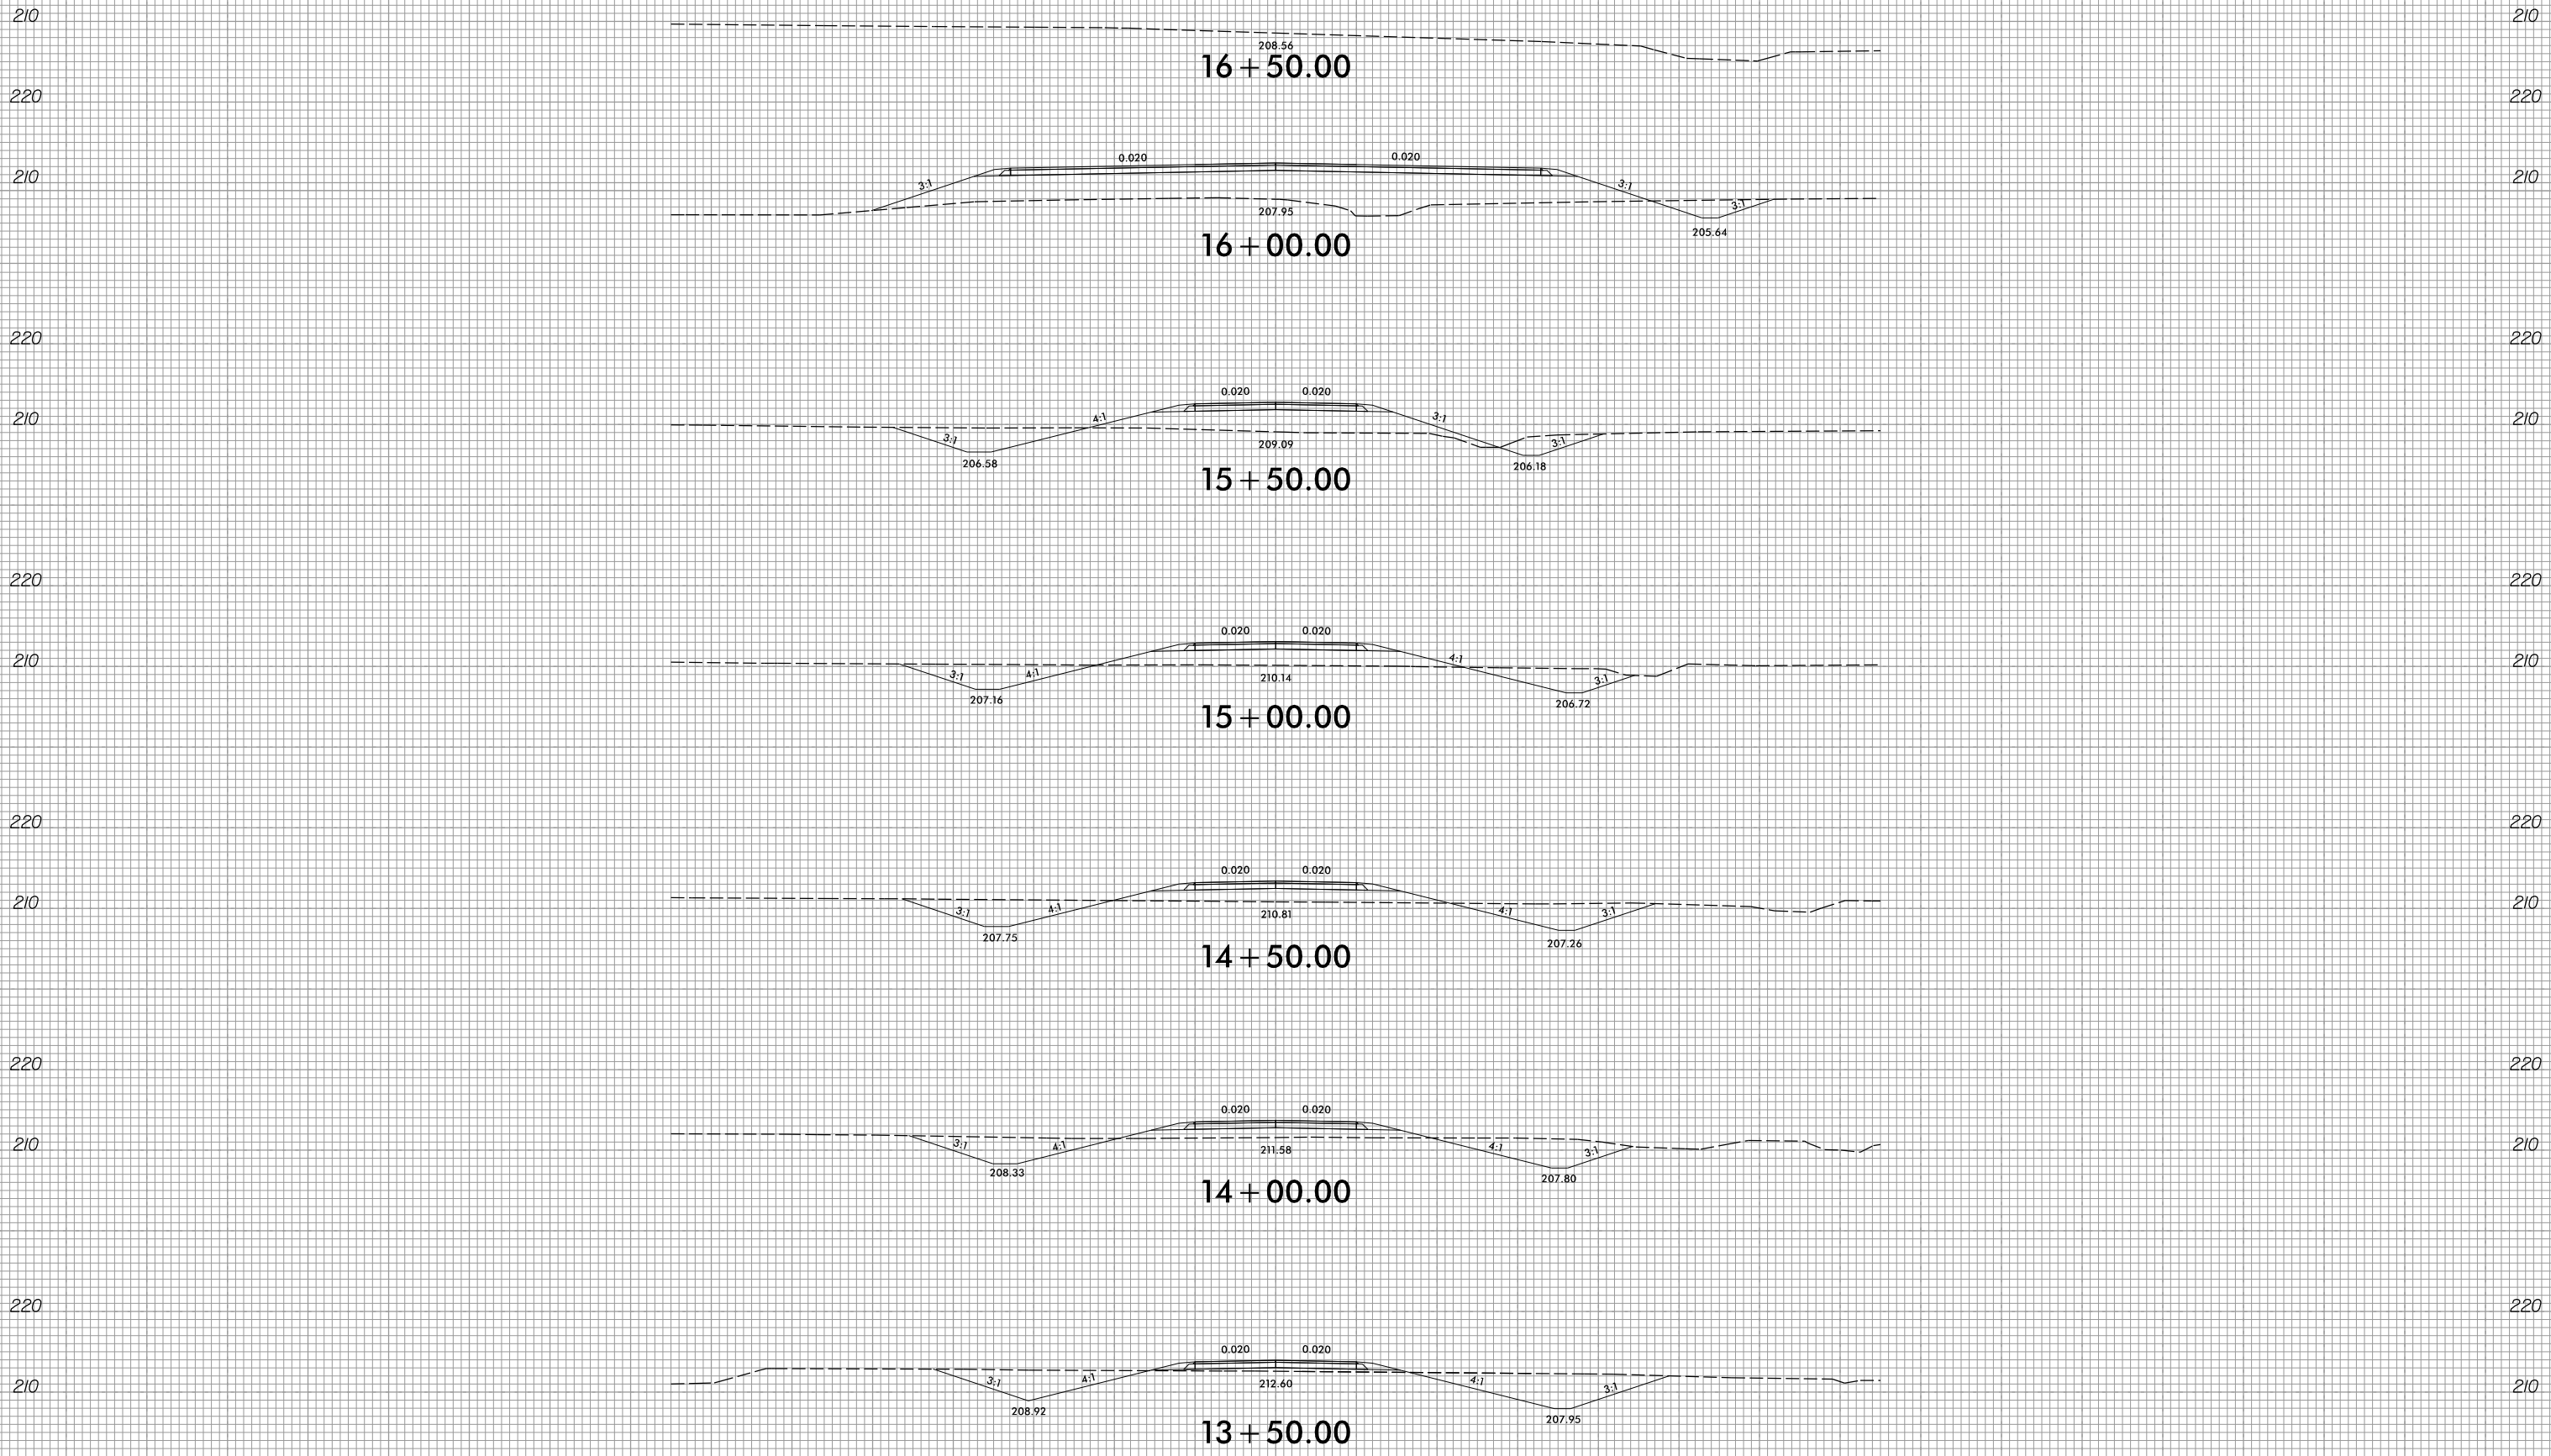

-SR2-

150 140 130 120 110 100 90 80 70 60 50 40 30 20 10 0 10 20 30 40 50 60 70 80 90 100 110 120 130 140 150

2/3/2022
E:\Projects\XSC\U2519BB_r.dwg -XPL_SR2.dgn
Erica Martin