


8/23/99



PROJ. REFERENCE NO.
U-2519BB

SHEET NO.
X-100

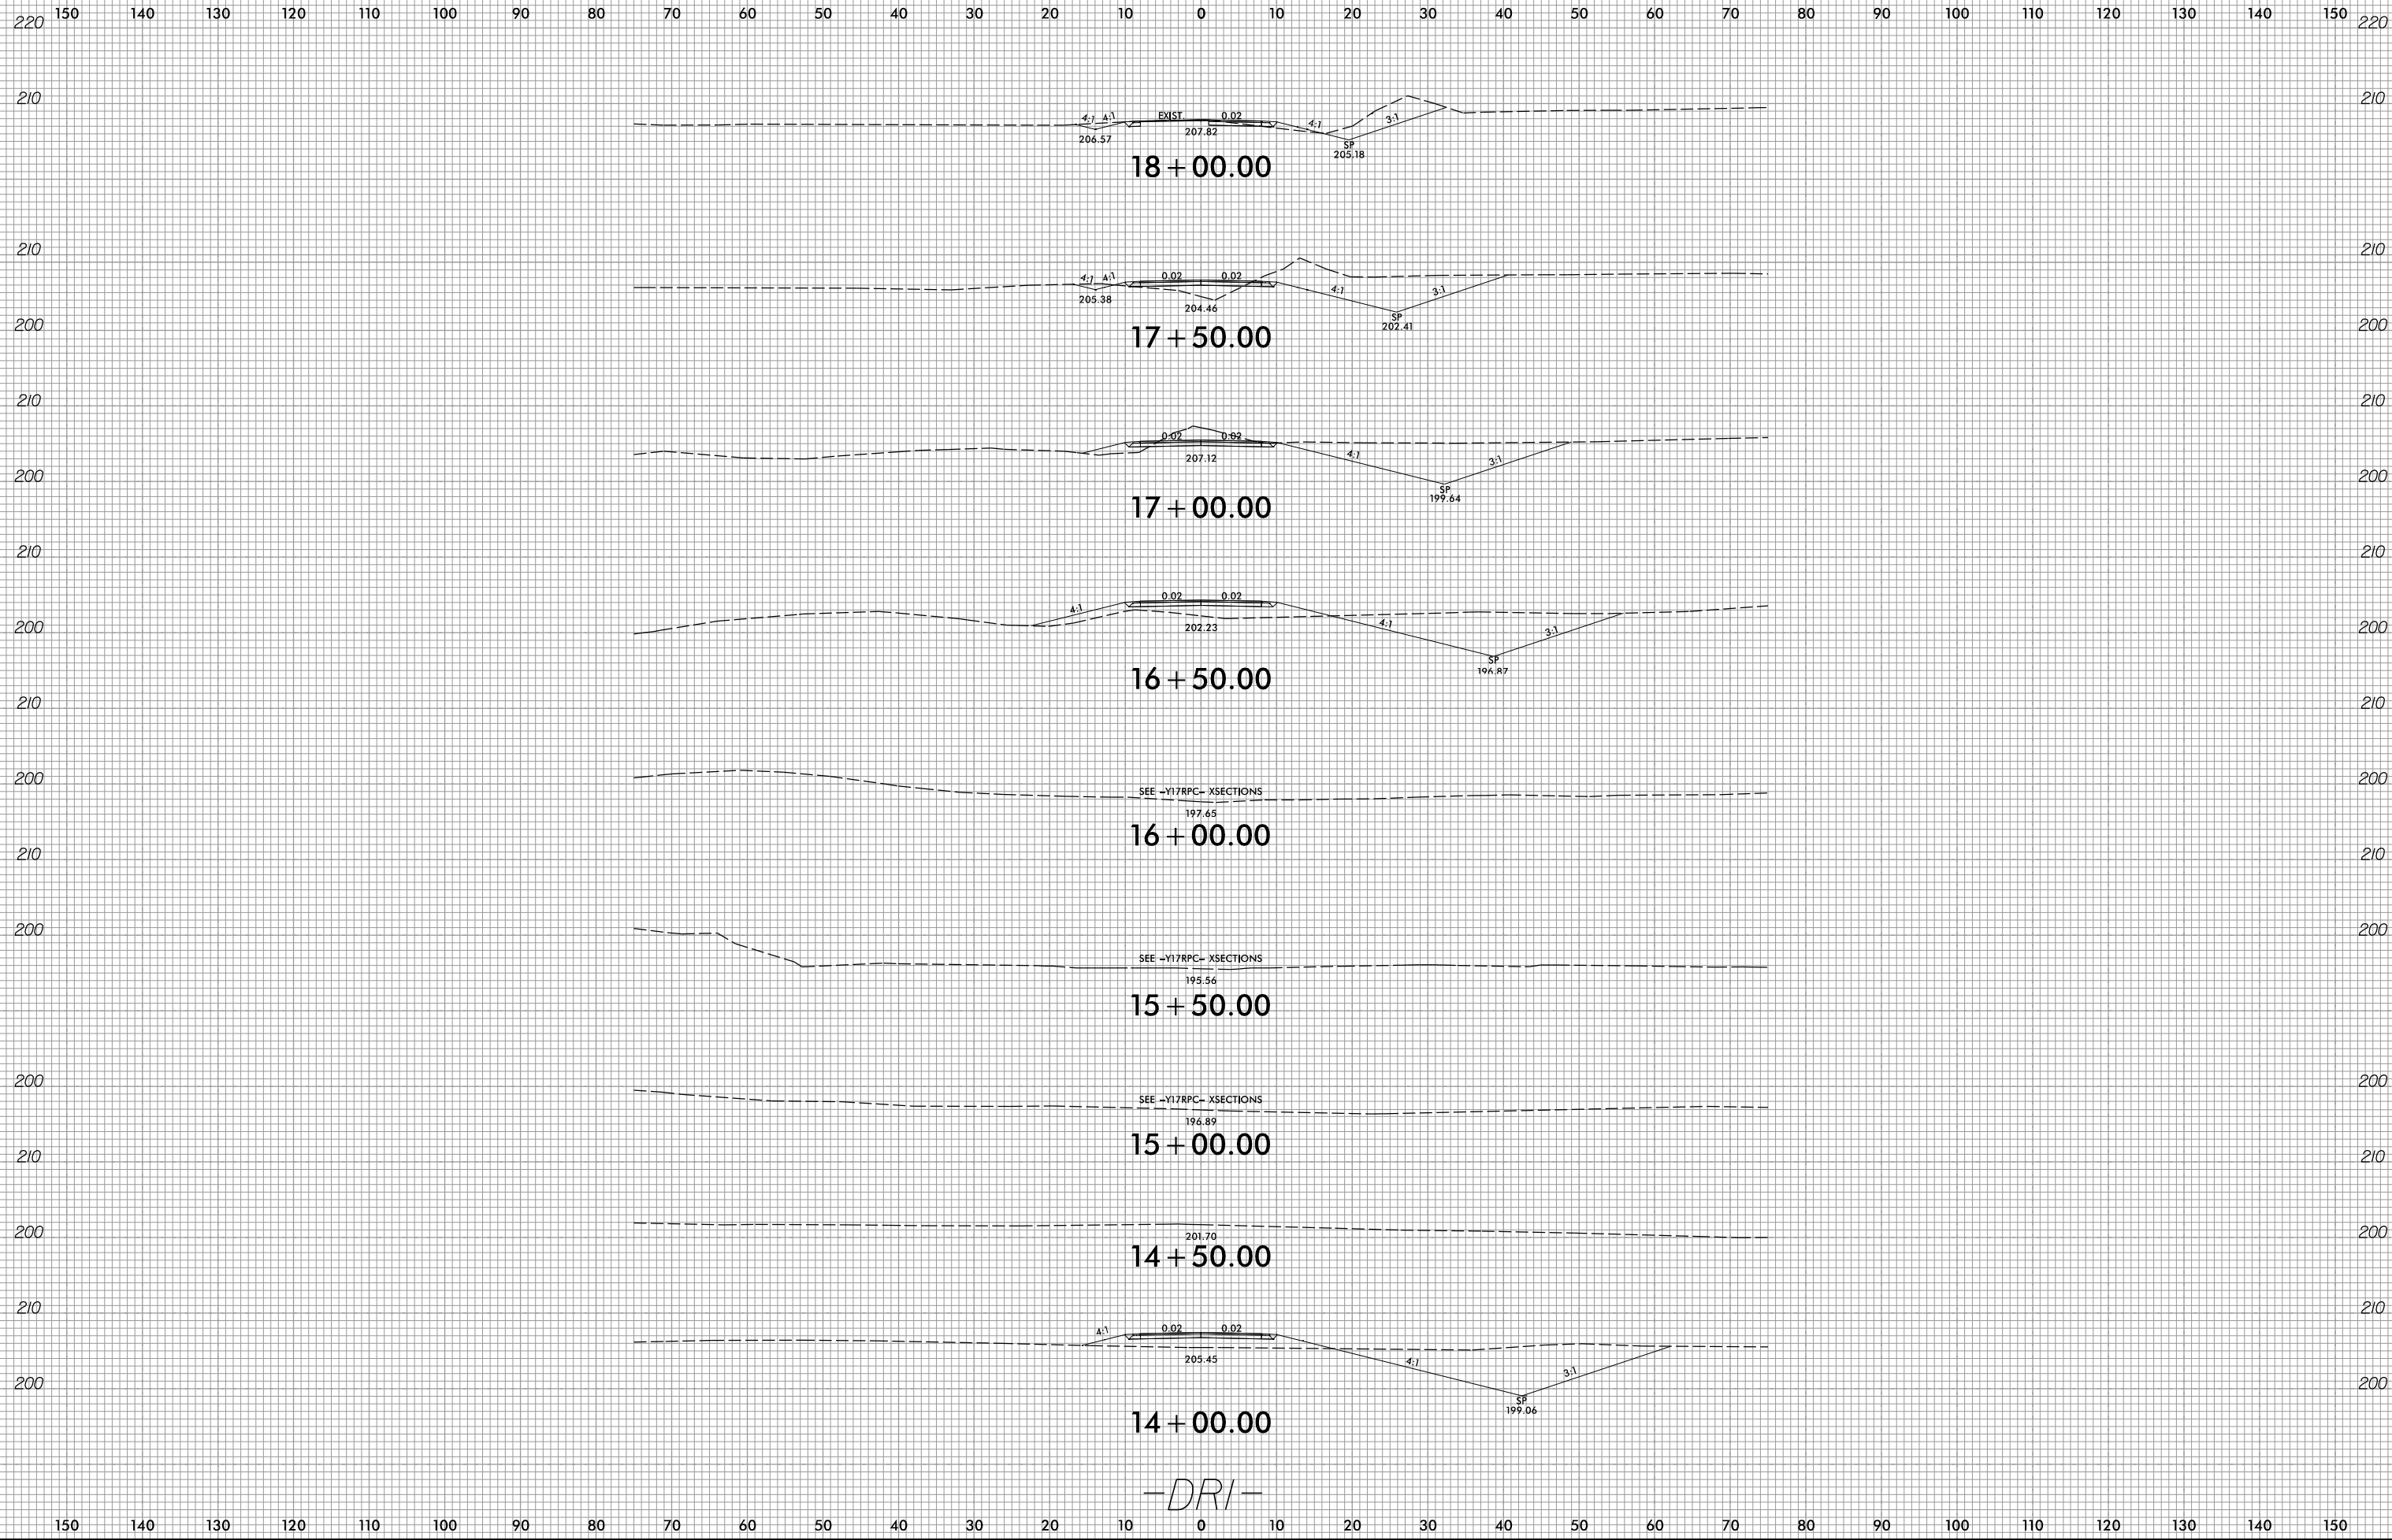

-DRI-

2/3/2022
E:\Projects\XSC\U2519BB-r.dwg-XPL_DR1.dgn
Erica.Martin