


GEOTECHNICAL ENGINEER

ENGINEER


DocuSigned by:
Thei Tun Zan 6/11/2018

Signature: _____ Date: _____


**DOCUMENT NOT CONSIDERED FINAL
UNLESS ALL SIGNATURES COMPLETED**

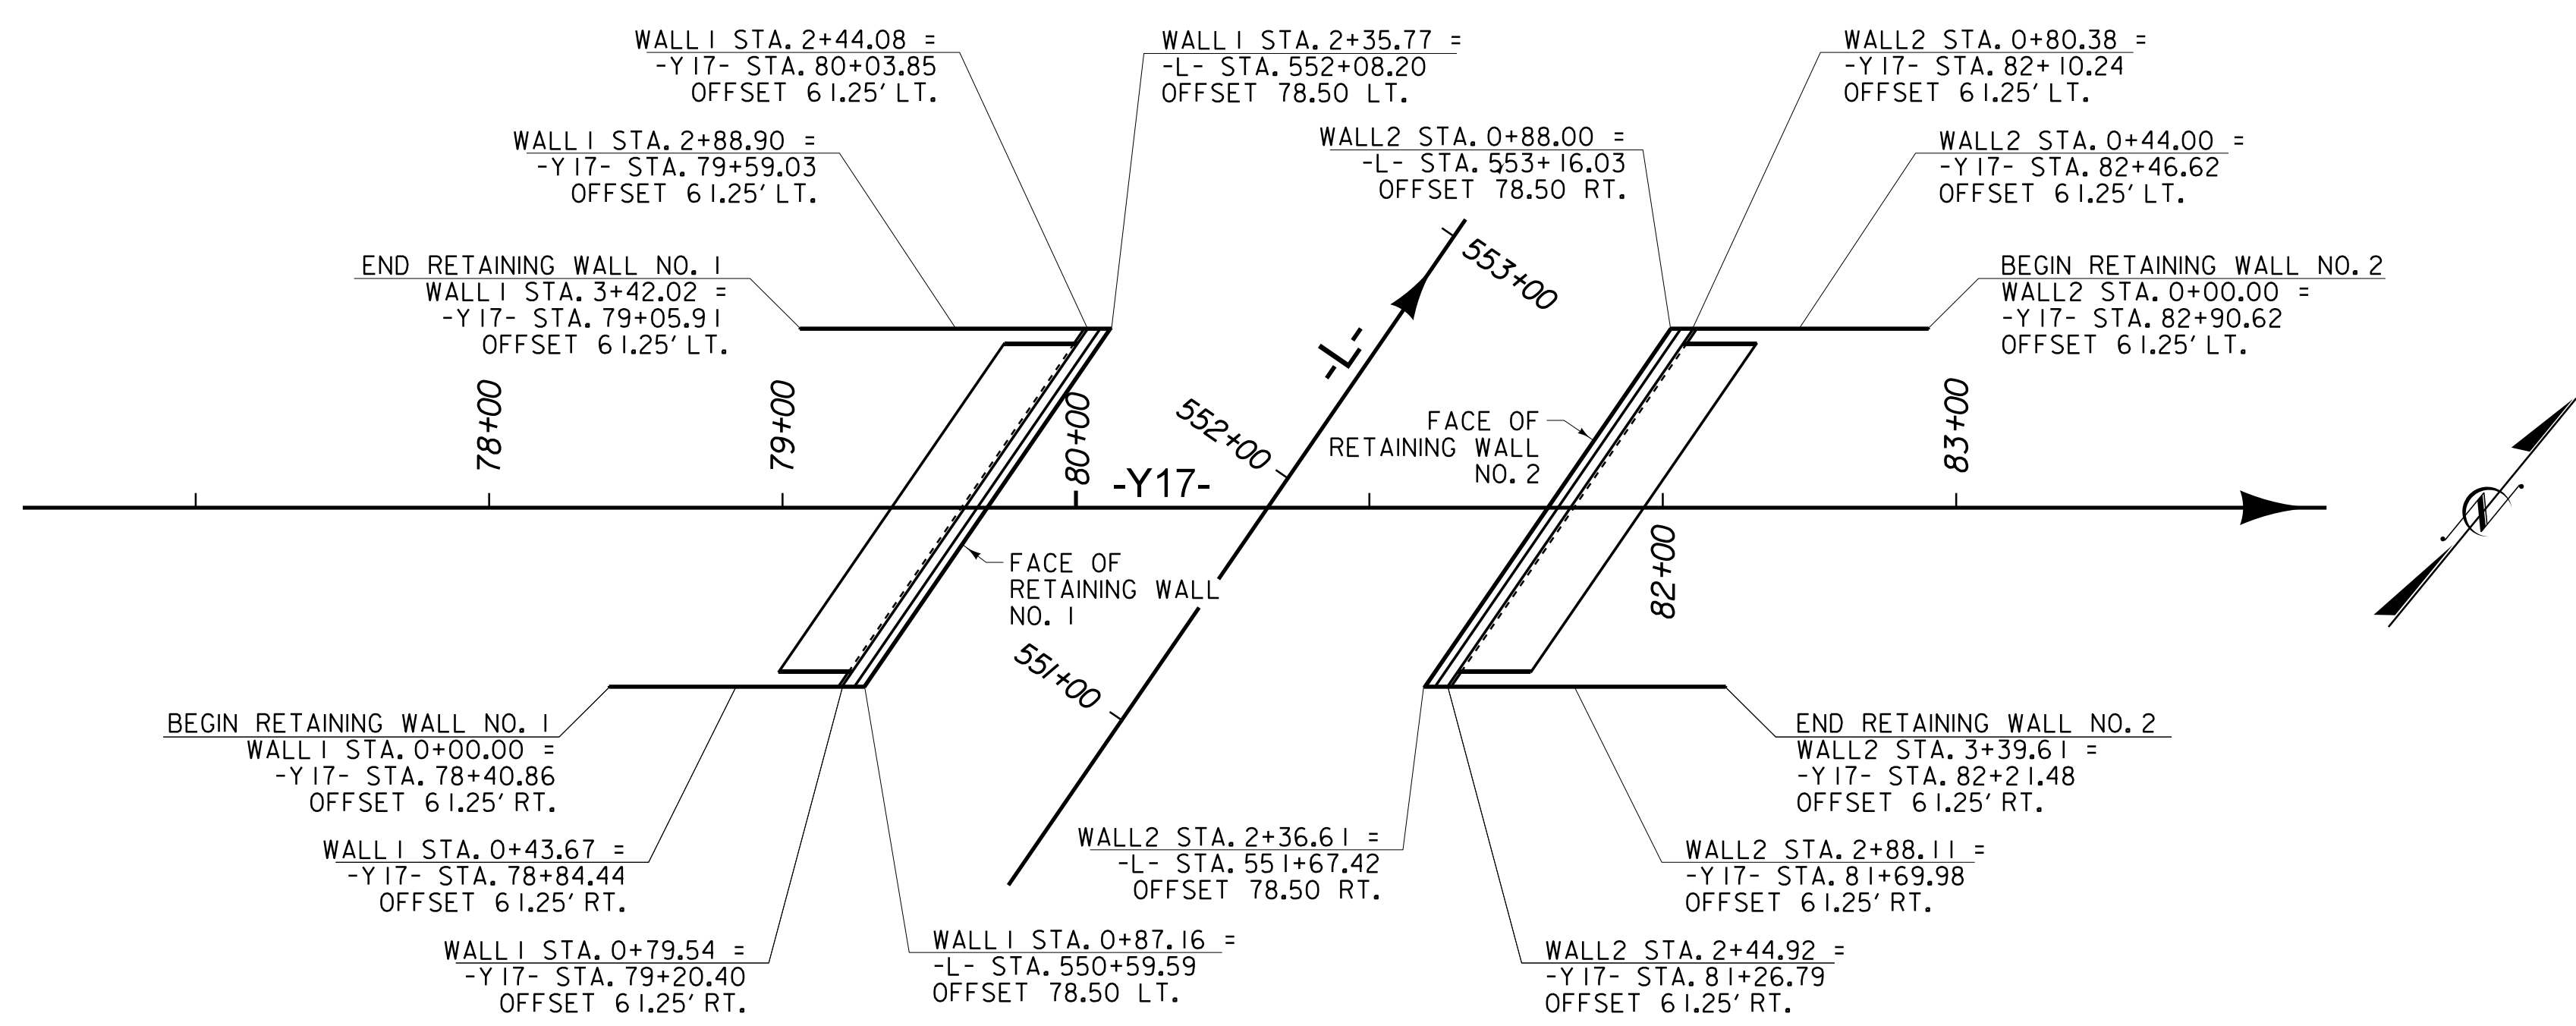

RETAINING WALL NO.1 & NO.2 PLAN VIEW
NOT TO SCALE

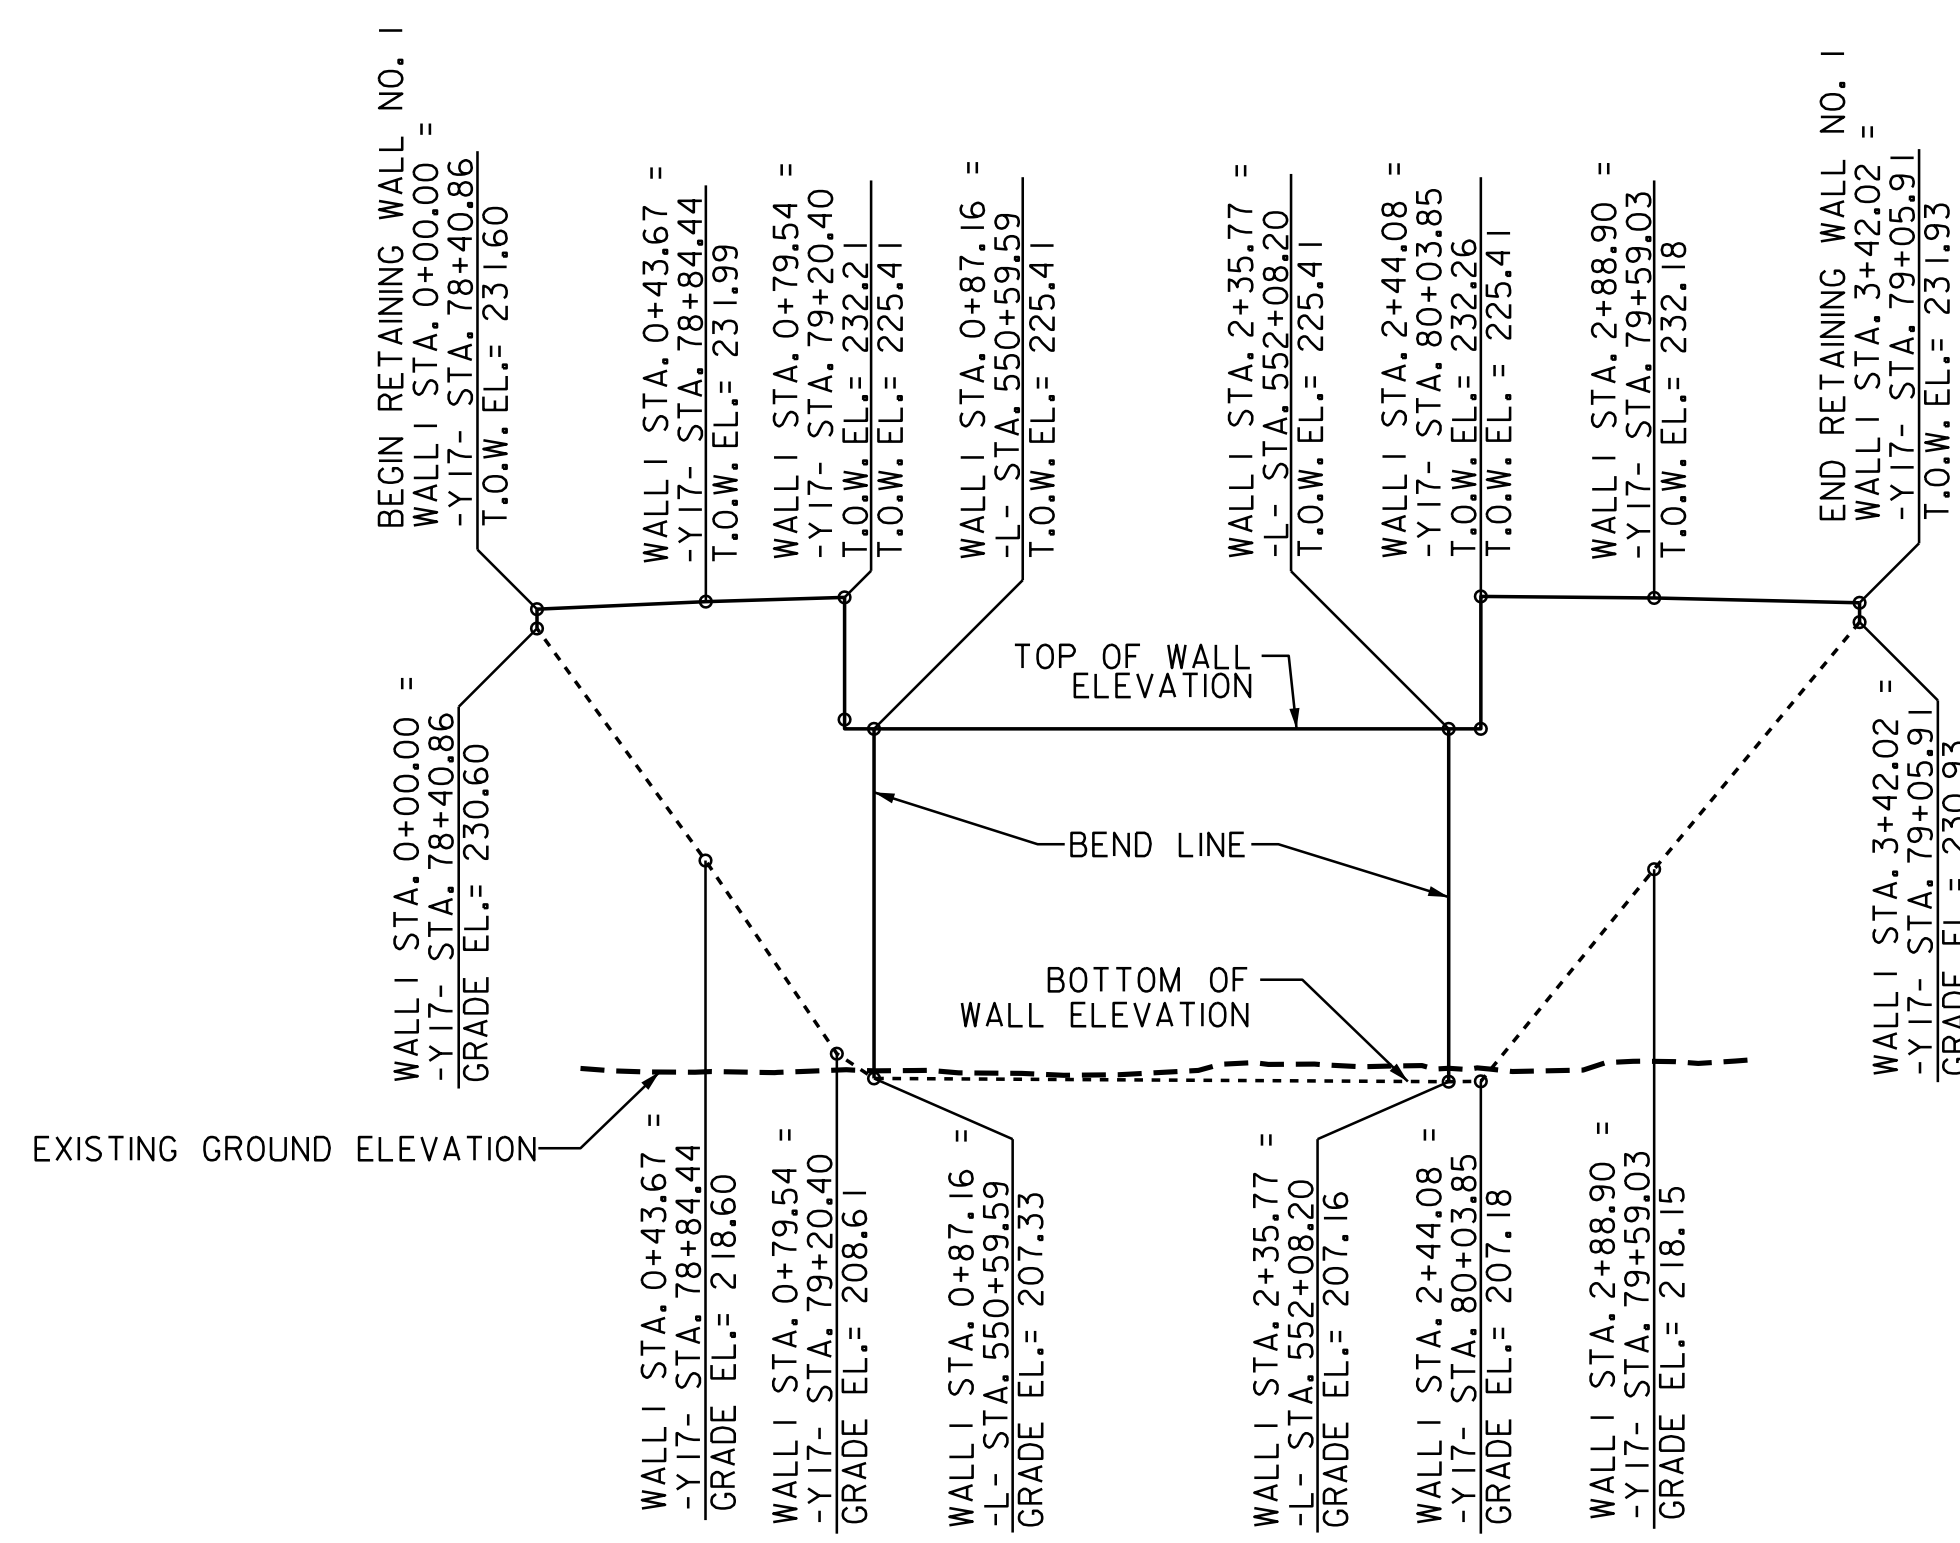


RETAINING WALL NO.1 WALL ENVELOPE
NOT TO SCALE

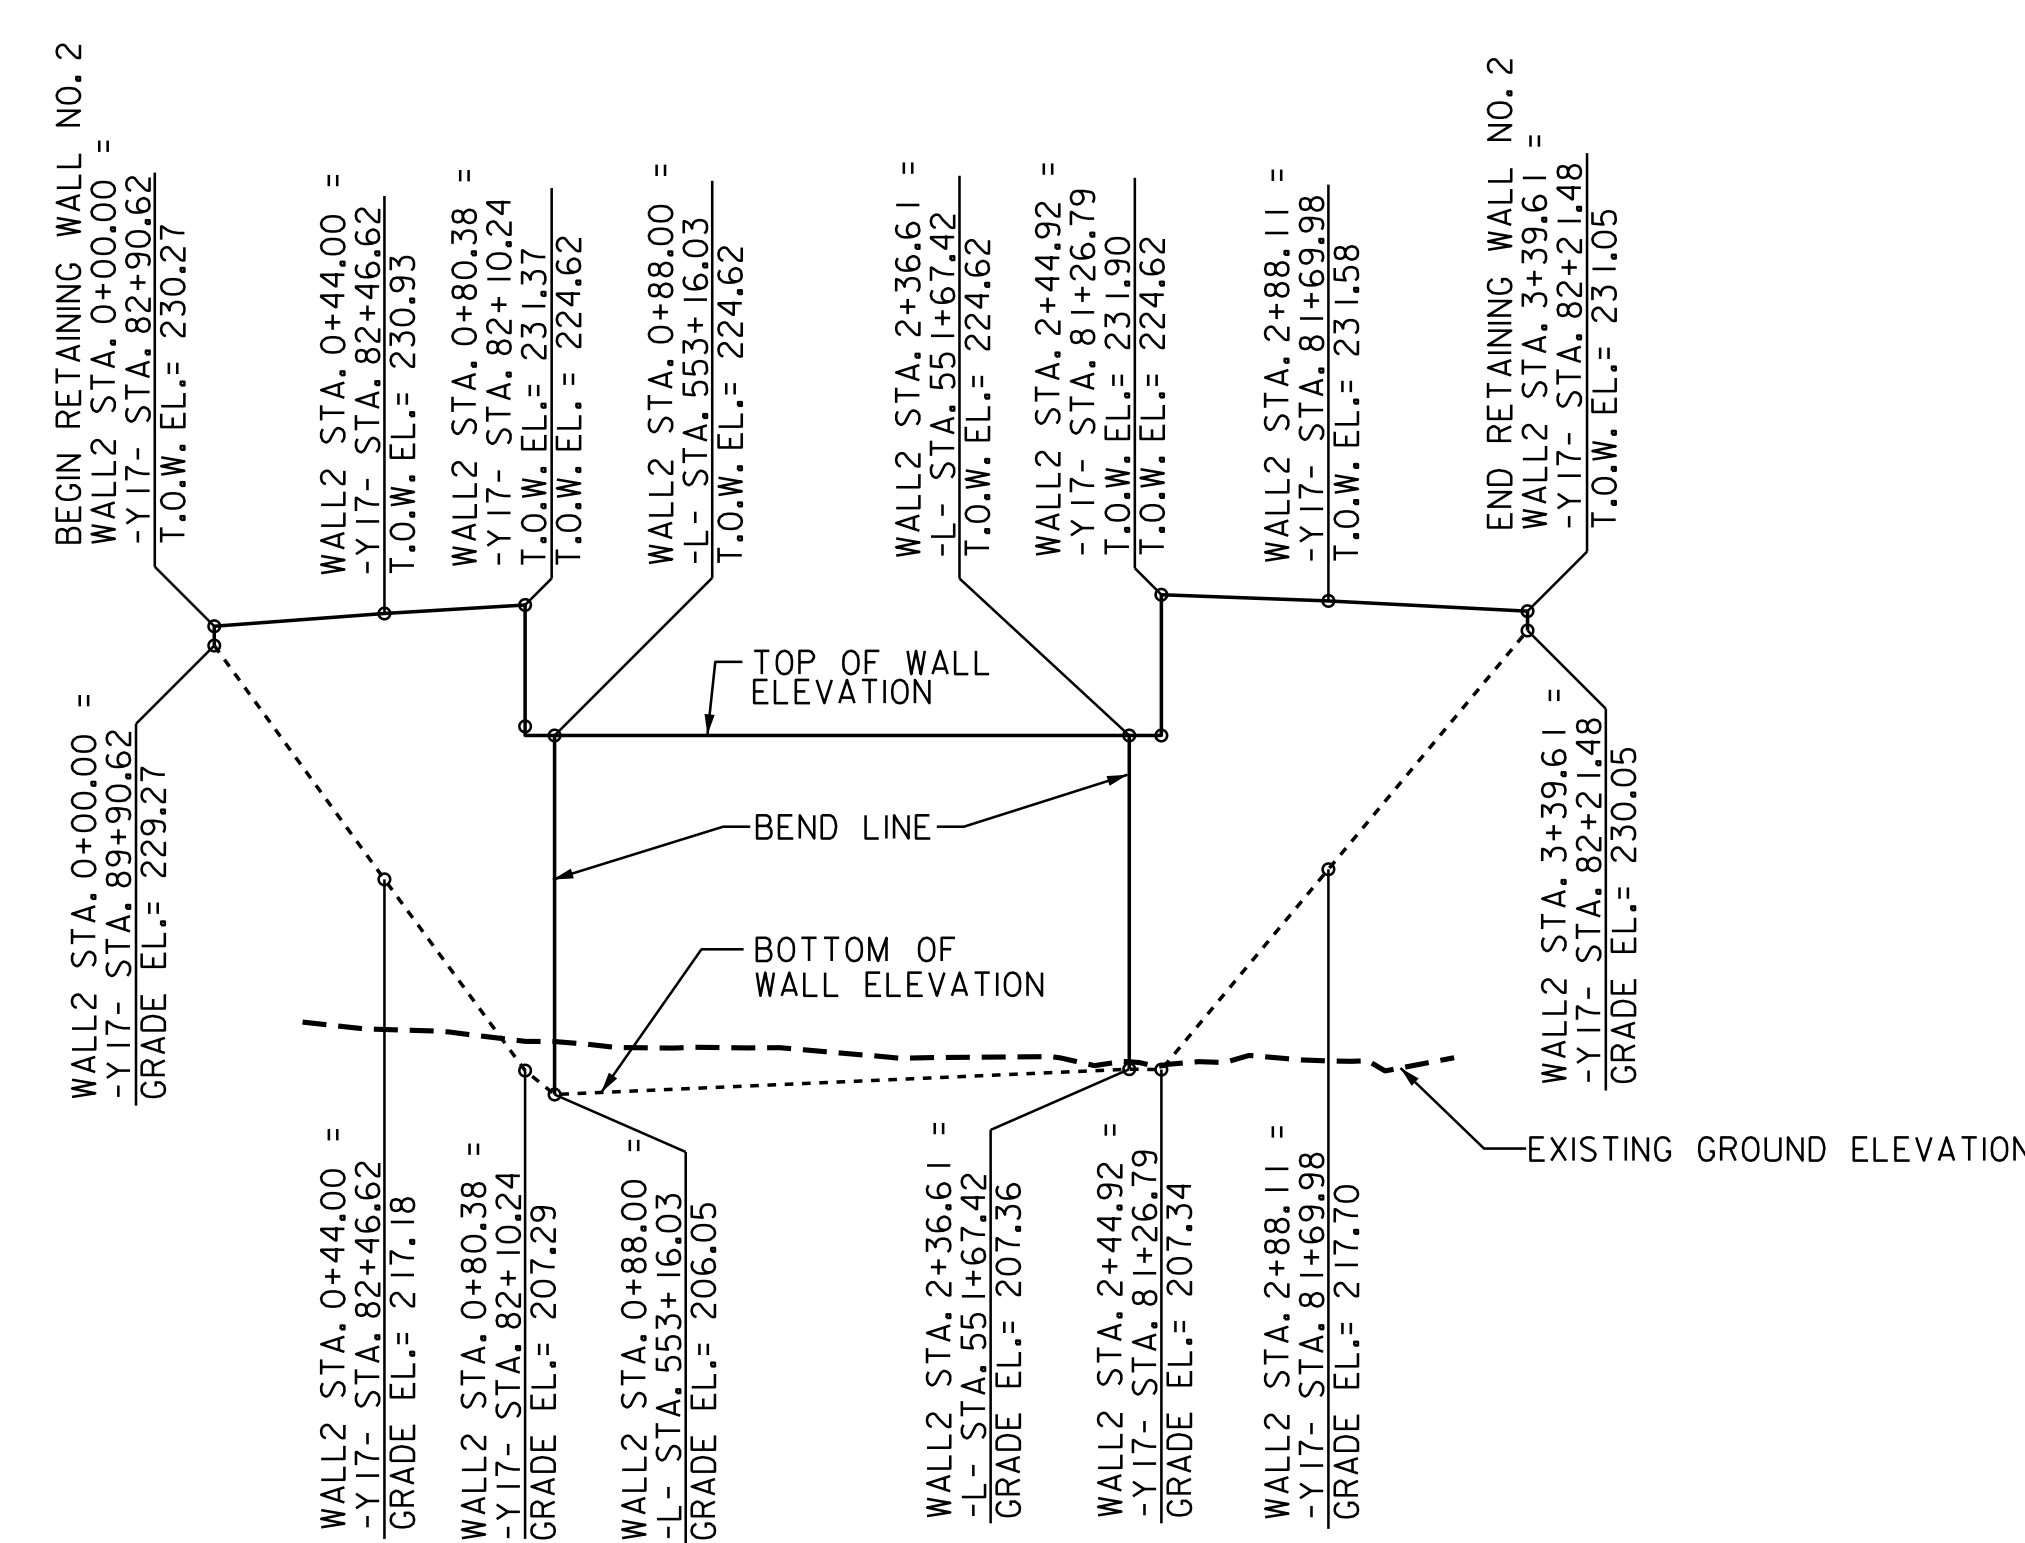

RETAINING WALL NO.2 WALL ENVELOPE
NOT TO SCALE

ESTIMATED MSE WALL QUANTITIES (SQUARE FEET)	
MSE RETAINING WALL NO. 1	5,250 SF
MSE RETAINING WALL NO. 2	5,170 SF

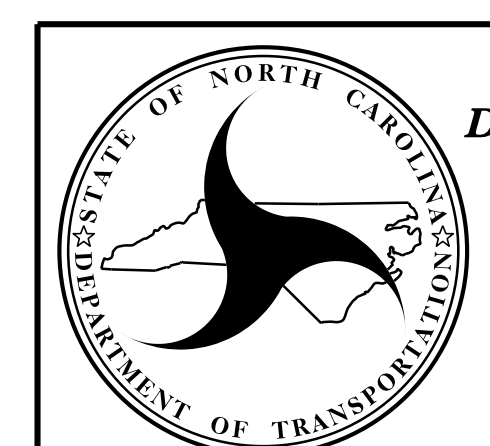

**NORTH CAROLINA
DEPARTMENT OF TRANSPORTATION
DIVISION OF HIGHWAYS**

**GEOTECHNICAL
ENGINEERING UNIT**

PROJECT NO.: U-2519BB
CUMBERLAND COUNTY
STATION: 80+65.32 -Y17-, 551+87.81 -L-
SHEET 1 OF 4

REVISIONS						SHEET NO.
NO.	BY	DATE	NO.	BY	DATE	
1	T. T. ZAN	6/11/18	3	-	-	W-1
2			4			

PREPARED BY: T. T. ZAN DATE: 4/2018
REVIEWED BY: J. BATTS DATE: 4/2018