
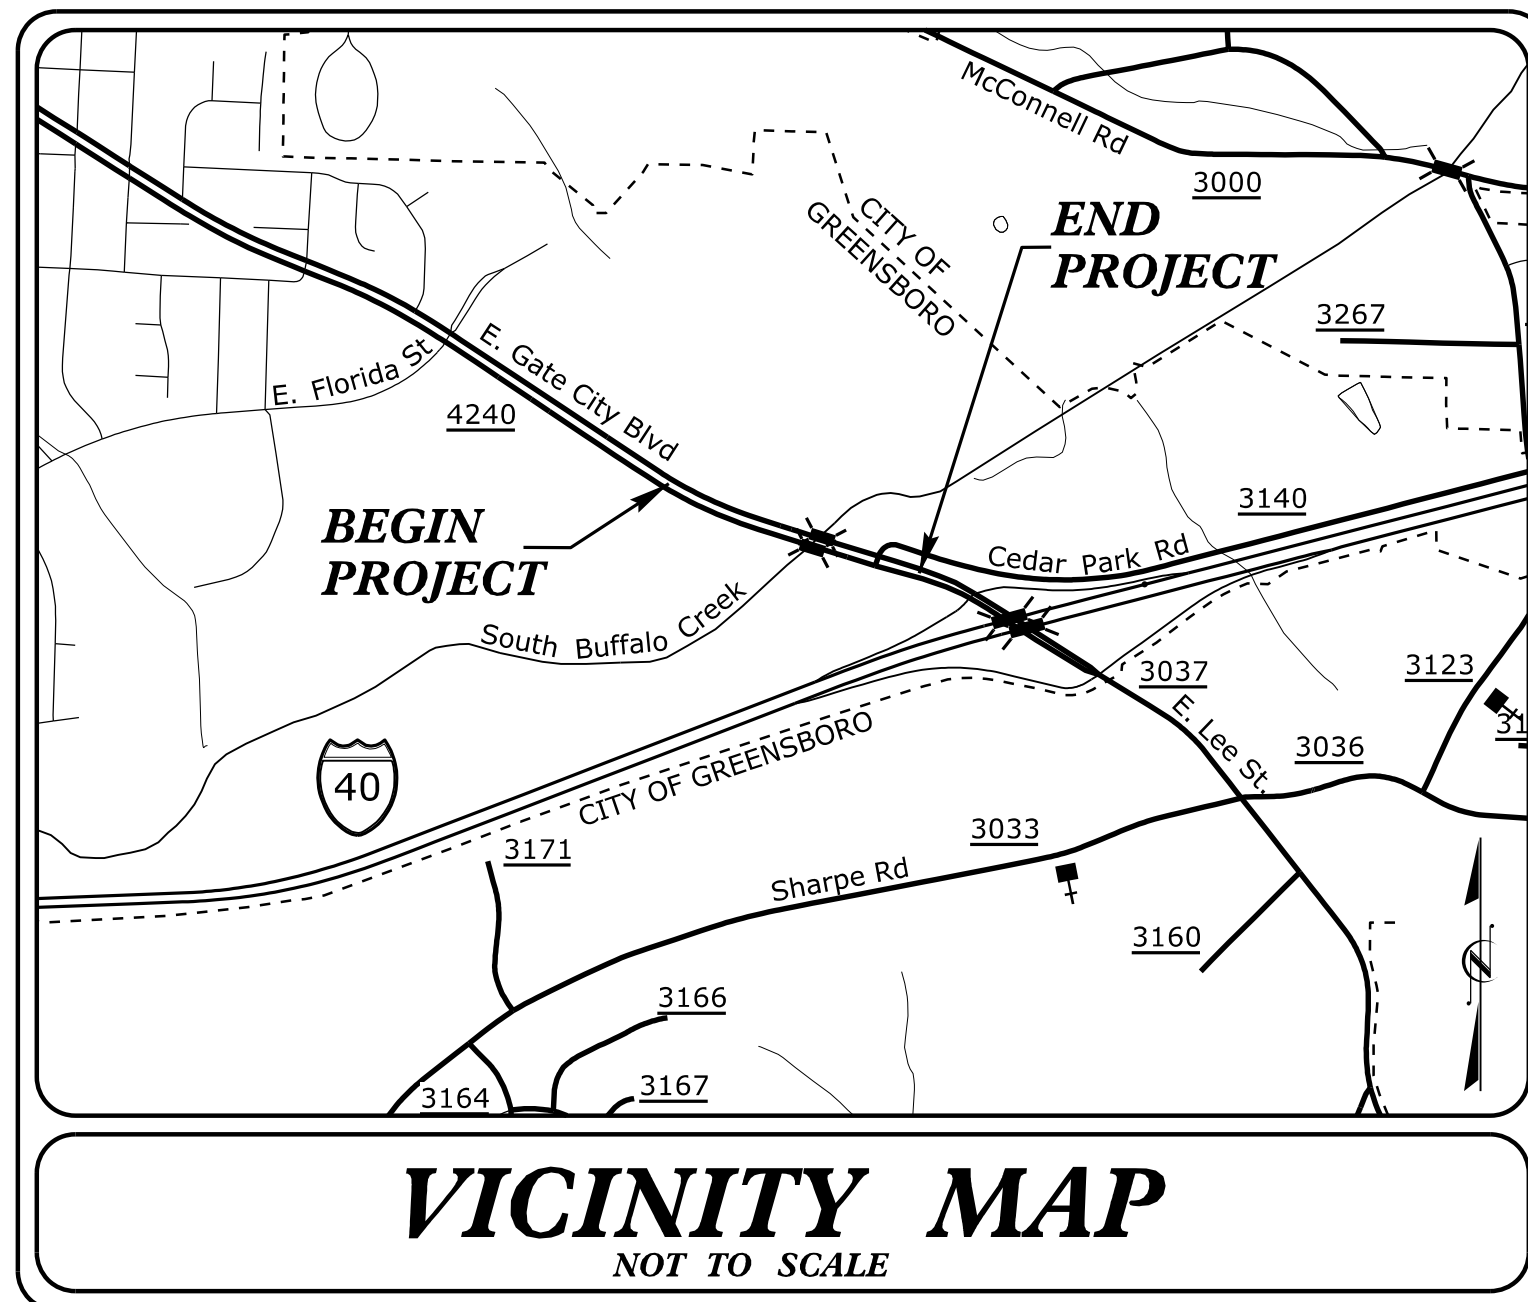


STATE OF NORTH CAROLINA
DIVISION OF HIGHWAYS

TRANSPORTATION MANAGEMENT PLAN

GUILFORD COUNTY

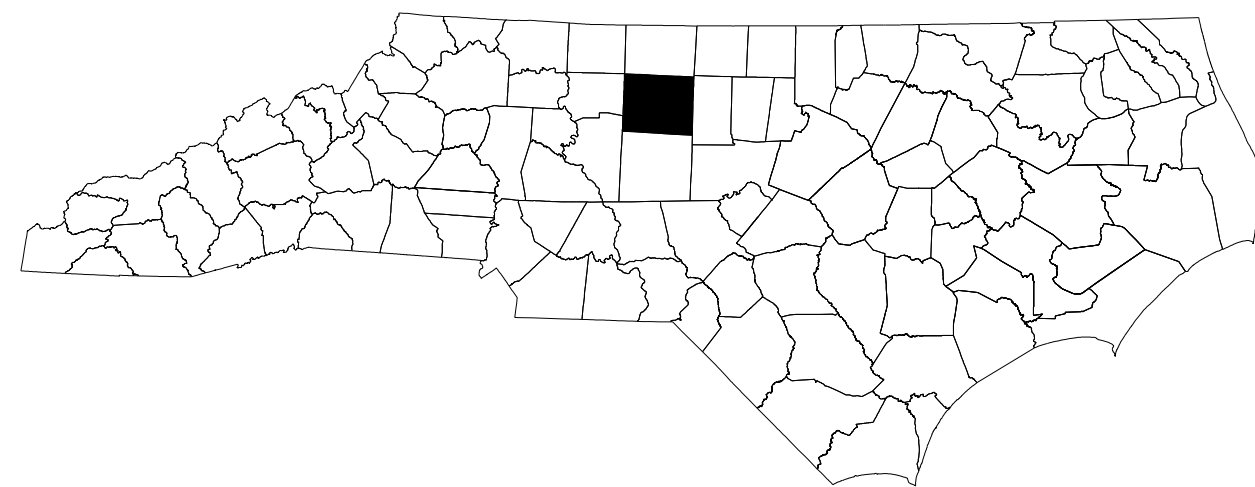

LOCATION: BRIDGES 109 AND 121 ON SR 4240 (E. GATE CITY BLVD) OVER SOUTH BUFFALO CREEK

TYPE OF WORK: GRADING, DRAINAGE, PAVING, AND STRUCTURES

INDEX OF SHEETS


<u>SHEET NO.</u>	<u>TITLE</u>
TMP-1	TITLE SHEET, VICINITY MAP, AND INDEX OF SHEETS
TMP-1A	LIST OF APPLICABLE ROADWAY STANDARD DRAWINGS, AND LEGEND
TMP-2	GENERAL NOTES
TMP-2A	SIGN DESIGNS
TMP-3	TRAFFIC CONTROL PHASING
TMP-4	TRAFFIC CONTROL PHASE I OVERVIEW
TMP-5 THRU TMP-7	TRAFFIC CONTROL PHASE I DETAILS
TMP-8	TRAFFIC CONTROL PHASE II OVERVIEW
TMP-9 THRU TMP-11	TRAFFIC CONTROL PHASE II DETAILS
TMP-12	TRAFFIC CONTROL PHASE III OVERVIEW
TMP-13 THRU TMP-14	TRAFFIC CONTROL PHASE III DETAILS

SHEET NO.
TMP-1

B-5717

TIP PROJECT:

**DOCUMENT NOT CONSIDERED FINAL
UNLESS ALL SIGNATURES COMPLETED**

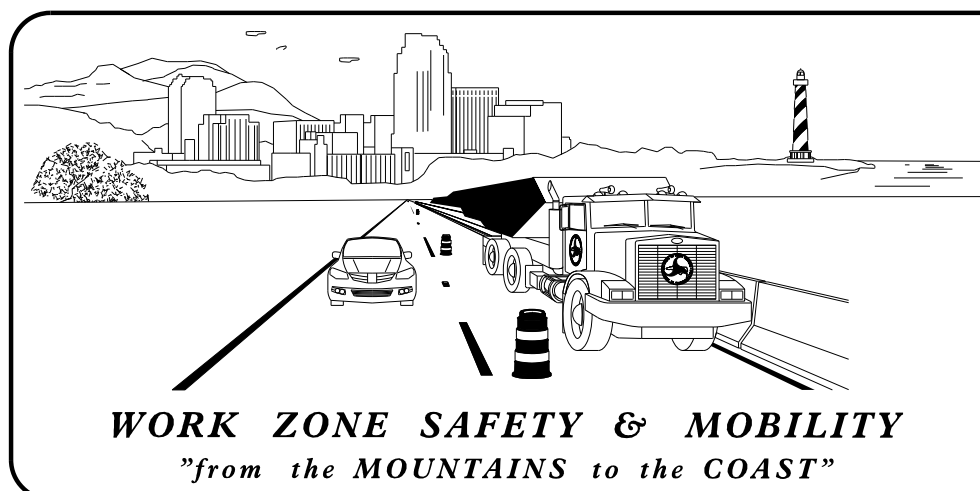

PLANS PREPARED BY:

GREGORY COLS, PE

PROJECT ENGINEER

TIMOTHY KLOTZ, PE

PROJECT DESIGN ENGINEER


NCDOT CONTACTS:

KENNETH THORNEWELL, JR, PE

PROJECT ENGINEER

JUSTIN BEAVER, PE

PROJECT DESIGN ENGINEER

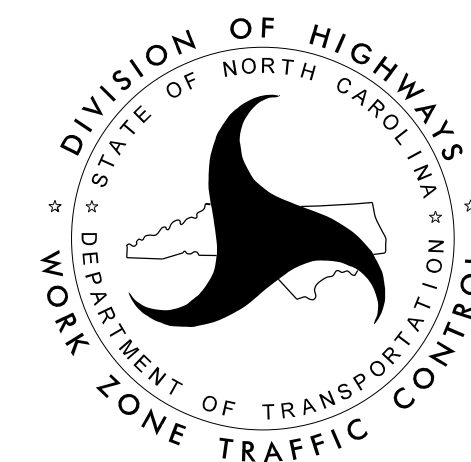

AECOM

NC FIRM LICENSE No: F-0342
5438 Wade Park Boulevard, Suite 200
Raleigh, NC 27607
(919) 461-1100

APPROVED: *Timothy A. Klotz*
DATE: 4/25/2022

SEAL



4/14/2022
pw:\aecom-na-pw\benhley.com\AECOM_DS2\LA_2020\Documents\60592827-NC001_SMU_B-5717\900-CAD_GIS\910-CAD\70_NCDOT_TIP\TrafficControl\TCP\B5717_TC_TMP_PSH_01_Cover.dgn
Tim.Klotz