


30

MATCHLINE - L - STA. 30+00  
SEE SHEET TMP-10

MATCHLINE  
SEE BELOW

NOTE: LOCATE CMS AT THE INTERSECTION OF E. LEE STREET (SR 3037) AND SHARPE ROAD (SR 3033) OR AS DIRECTED BY THE ENGINEER

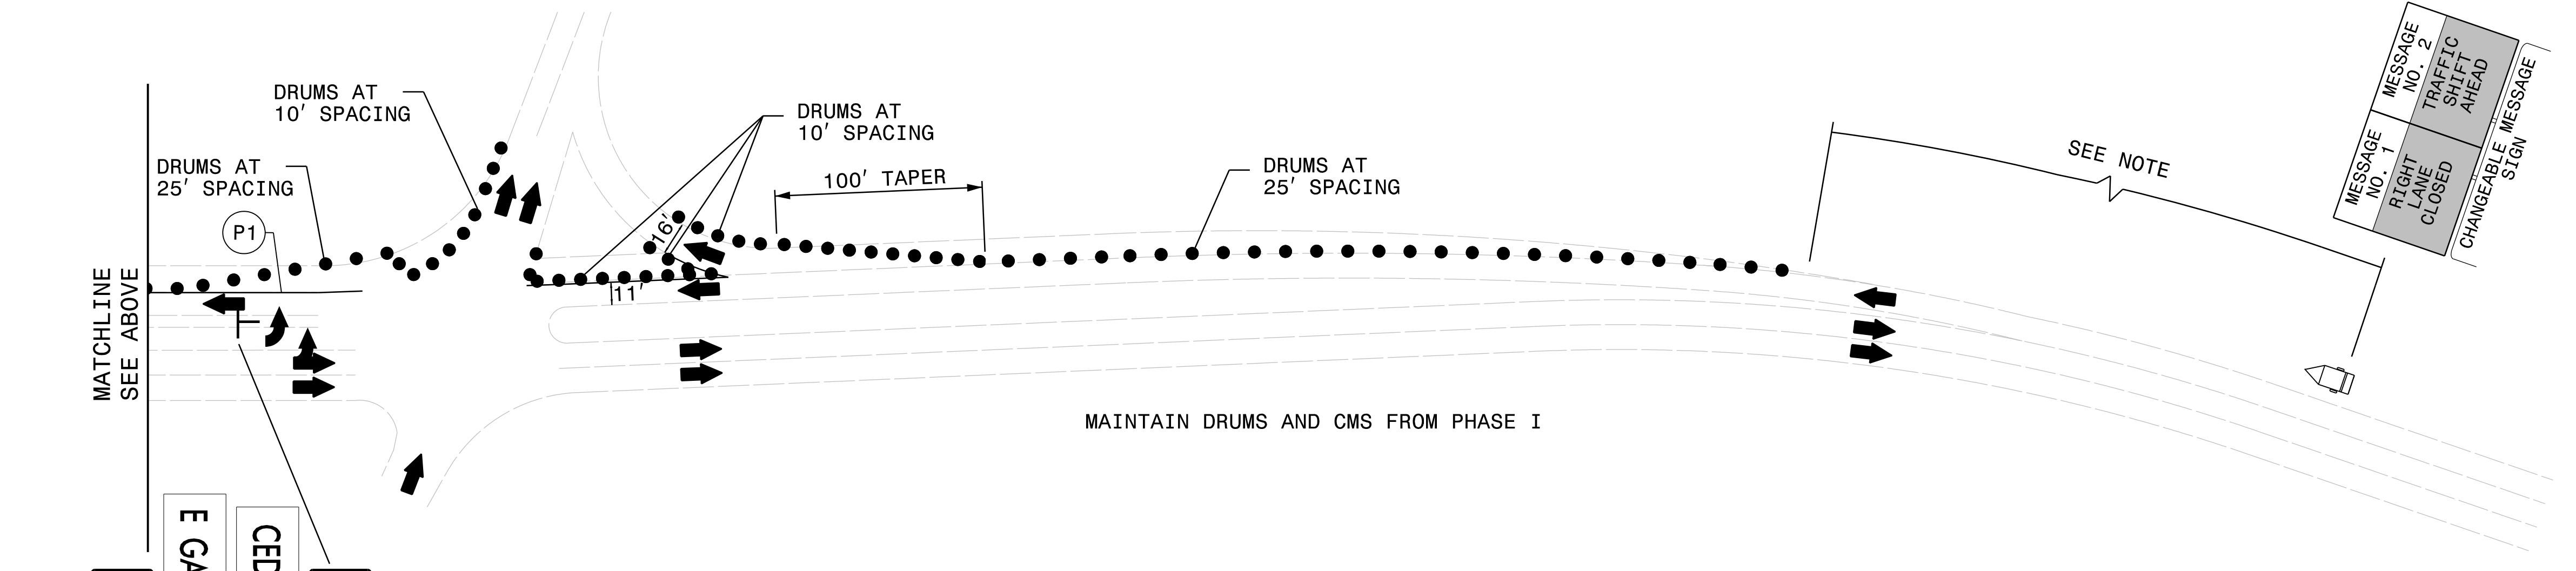

MATCHLINE  
SEE ABOVE

WEST  
M3-4  
24" X 12"


E GATE CITY BLVD

DETOUR  
M4-8  
24" X 12"

DETOUR

MAINTAIN DRUMS AND CMS FROM PHASE I

WORK ZONE

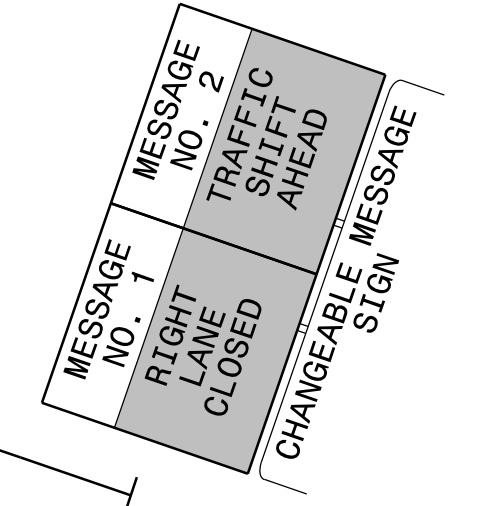


SEE NOTE

4/14/2022  
pw:\cagcom-na-pw.bentley.com\AECOM\_DS2\LA\_2020\Documents\60592827-NCDDT\_SMU\_B-5717\900-CAD\_GIS\910-CAD\TO\_NCD0T\_TIP\TrafficControl\TCP\B5717\_TC\_TMP\_PSH\_IL\_Phase\_II.dgn  
Tim.Klotz

APPROVED: *Timothy D. Klotz*  
DATE: 4/25/2022

SEAL

**DOCUMENT NOT CONSIDERED FINAL  
UNLESS ALL SIGNATURES COMPLETED**

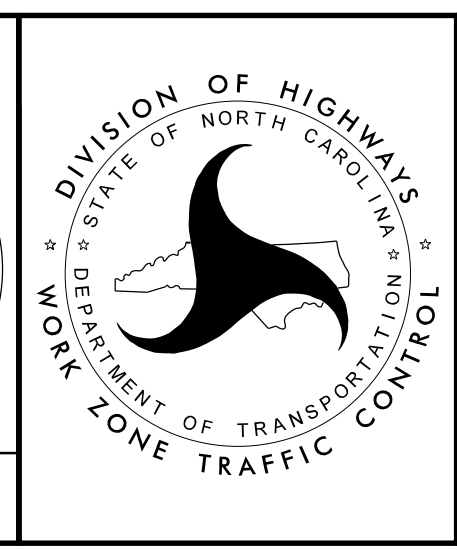

PHASE II DETAIL