

DATE: 3/31/2022
TIME: 3:00:00 PM

USER: daniel.drum
DN: pw:\aecom-na-pw.bentley.com\AECOM_DS21.NA.2020\Documents\60592827-NCDDT_SMU_B-5717\900-CAD_GIS\910_CAD\70_NCDOT_TIP\Structures\04 Drawings\401.007_B-5717_SMU_LRFR_S1-04_400109.dgn

LOAD AND RESISTANCE FACTOR RATING (LRFR) SUMMARY FOR PRESTRESSED CONCRETE GIRDERS

LEVEL	VEHICLE	WEIGHT (W) (TONS)	CONTROLLING LOAD RATING #	MINIMUM RATING FACTORS (RF)	TONS = W x RF	STRENGTH I LIMIT STATE										SERVICE III LIMIT STATE										COMMENT NUMBER
						MOMENT					SHEAR					MOMENT										
						LIVE-LOAD FACTORS (γ _{LL})	DISTRIBUTION FACTORS (DF)	RATING FACTOR	SPAN	GIRDER LOCATION	DISTANCE FROM LEFT END OF SPAN (FT)	DISTRIBUTION FACTORS (DF)	RATING FACTOR	SPAN	GIRDER LOCATION	DISTANCE FROM LEFT END OF SPAN (FT)	LIVE-LOAD FACTORS (γ _{LL})	DISTRIBUTION FACTORS (DF)	RATING FACTOR	SPAN	GIRDER LOCATION	DISTANCE FROM LEFT END OF SPAN (FT)				
DESIGN LOAD RATING	HL-93 (INVENTORY)	N/A	①	1.30	--	1.75	0.780	1.48	A	I	25.9	0.940	1.46	A	I	15.3	0.80	0.760	1.30	B	ER	49.1				
	HL-93 (OPERATING)	N/A		1.92	--	1.35	0.780	1.92	A	I	25.9	0.950	2.28	C	I	45.9	N/A	--	--	--	--	--				
	HS-20 (INVENTORY)	36.000	②	1.82	65.52	1.75	0.780	1.85	A	I	25.9	0.950	2.09	C	I	45.9	0.80	0.760	1.82	B	ER	49.1				
	HS-20 (OPERATING)	36.000		2.40	86.40	1.35	0.780	2.40	A	I	25.9	0.950	2.74	C	I	45.9	N/A	--	--	--	--	--				
LEGAL LOAD RATING	SINGLE VEHICLE (SV)	SNSH	13.500		4.33	58.46	1.40	0.780	4.86	A	I	25.9	0.950	6.08	C	I	45.9	0.80	0.760	4.33	B	ER	49.1			
		SNGARBS2	20.000		3.13	62.60	1.40	0.780	3.77	A	I	25.9	0.950	4.40	C	I	45.9	0.80	0.760	3.13	B	ER	49.1			
		SNAGRIS2	22.000		2.93	64.46	1.40	0.780	3.60	A	I	25.9	0.950	4.12	C	I	45.9	0.80	0.760	2.93	B	ER	49.1			
		SNCOTTS3	27.250		2.15	58.59	1.40	0.780	2.39	A	I	25.9	0.950	2.99	C	I	45.9	0.80	0.760	2.15	B	ER	49.1			
		SNAGGRS4	34.925		1.76	61.47	1.40	0.780	2.06	A	I	25.9	0.950	2.54	C	I	45.9	0.80	0.760	1.76	B	ER	49.1			
		SNS5A	35.550		1.72	61.15	1.40	0.780	2.01	A	I	25.9	0.950	2.58	C	I	45.9	0.80	0.760	1.72	B	ER	49.1			
		SNS6A	39.950		1.57	62.72	1.40	0.780	1.88	A	I	25.9	0.950	2.38	C	I	45.9	0.80	0.760	1.57	B	ER	49.1			
		SNS7B	42.000		1.49	62.58	1.40	0.780	1.79	A	I	25.9	0.950	2.38	C	I	45.9	0.80	0.760	1.49	B	ER	49.1			
	TRUCK TRACTOR SEMI-TRAILER (TTST)	TNAGRIT3	33.000		1.91	63.03	1.40	0.780	2.30	A	I	25.9	0.950	2.86	C	I	45.9	0.80	0.760	1.91	B	ER	49.1			
		TNT4A	33.075		1.91	63.17	1.40	0.780	2.32	A	I	25.9	0.950	2.75	C	I	45.9	0.80	0.760	1.91	B	ER	49.1			
		TNT6A	41.600		1.55	64.48	1.40	0.780	1.91	A	I	25.9	0.950	2.66	C	I	45.9	0.80	0.760	1.55	B	ER	49.1			
		TNT7A	42.000		1.55	65.10	1.40	0.780	1.95	A	I	25.9	0.950	2.46	C	I	45.9	0.80	0.760	1.55	B	ER	49.1			
		TNT7B	42.000		1.59	66.78	1.40	0.780	2.02	A	I	25.9	0.950	2.29	C	I	45.9	0.80	0.760	1.59	B	ER	49.1			
		TNAGRIT4	43.000		1.52	65.36	1.40	0.780	1.91	A	I	25.9	0.950	2.23	C	I	45.9	0.80	0.760	1.52	B	ER	49.1			
TNAGT5A	45.000		1.44	64.80	1.40	0.780	1.79	A	I	25.9	0.950	2.27	C	I	45.9	0.80	0.760	1.44	B	ER	49.1					
TNAGT5B	45.000		③	1.43	64.35	1.40	0.780	1.76	A	I	25.9	0.950	2.11	C	I	45.9	0.80	0.760	1.43	B	ER	49.1				

LOAD FACTORS:

DESIGN LOAD RATING FACTORS	LIMIT STATE	γ _{DC}	γ _{DW}
	STRENGTH I	1.25	1.50
	SERVICE III	1.00	1.00

NOTES:

MINIMUM RATING FACTORS ARE BASED ON THE STRENGTH I AND SERVICE III LIMIT STATES.
ALLOWABLE STRESSES FOR SERVICE III LIMIT STATE ARE AS REQUIRED FOR DESIGN.

COMMENTS:

CONTROLLING LOAD RATING

① DESIGN LOAD RATING (HL-93)


② DESIGN LOAD RATING (HS-20)

③ LEGAL LOAD RATING **

** SEE CHART FOR VEHICLE TYPE

GIRDER LOCATION

I - INTERIOR GIRDER
EL - EXTERIOR LEFT GIRDER
ER - EXTERIOR RIGHT GIRDER

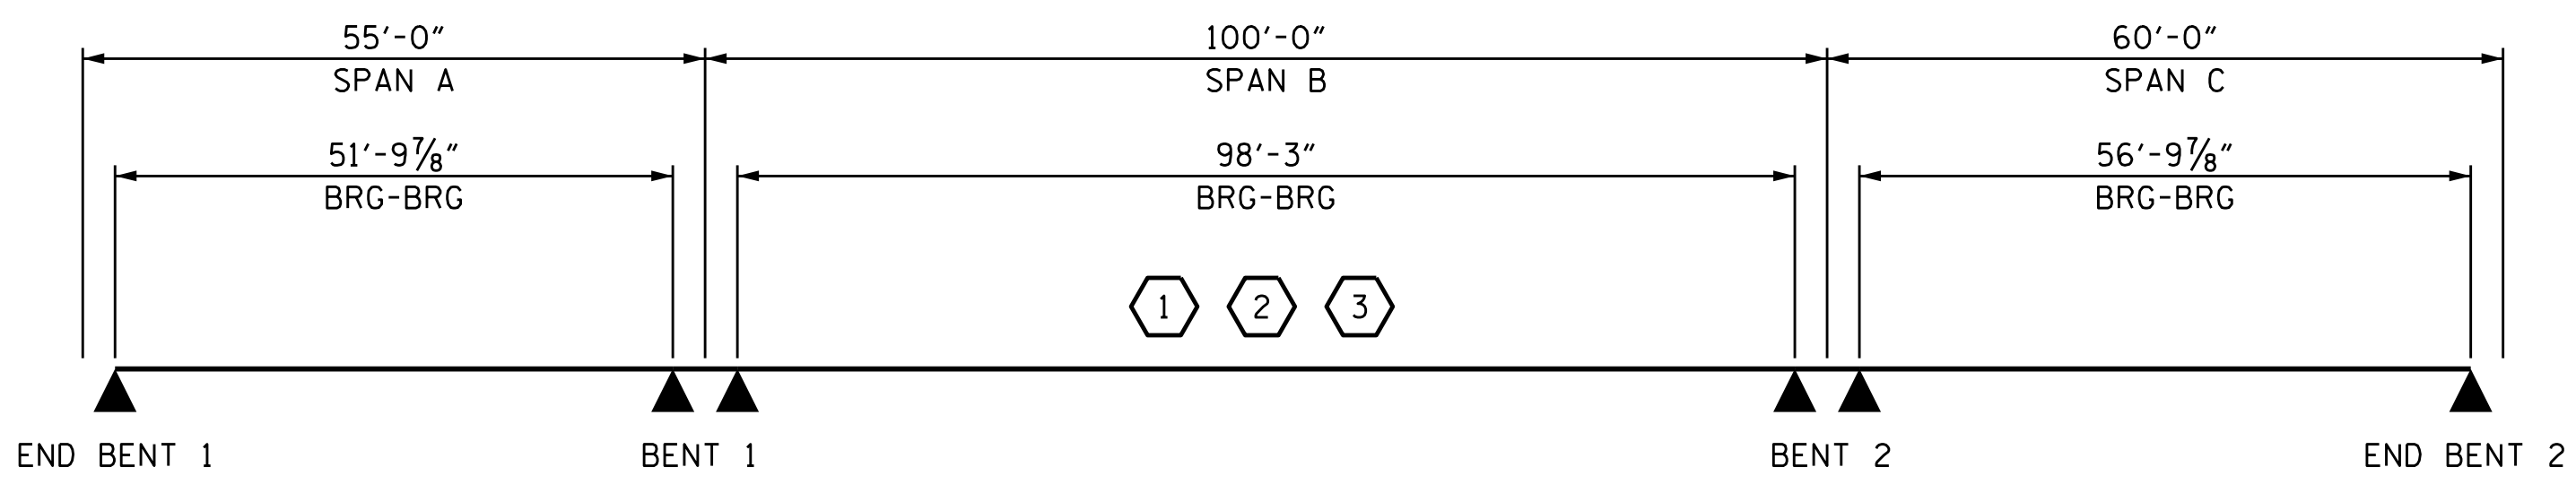


LRFR SUMMARY

PROJECT NO. B-5717
GUILFORD COUNTY
 STATION: 21+22.00 -L-

ASSEMBLED BY : D.R. DRUM	DATE : 06/2021
CHECKED BY : S. NATARAJAN	DATE : 06/2021
DRAWN BY : MAA 1/08	REV. 11/12/08RR MAA/GM
CHECKED BY : GM/DI 2/08	REV. 10/1/11 MAA/GM
	REV. 12/17 MAA/THC

DOCUMENT NOT CONSIDERED
FINAL UNLESS ALL
SIGNATURES COMPLETED

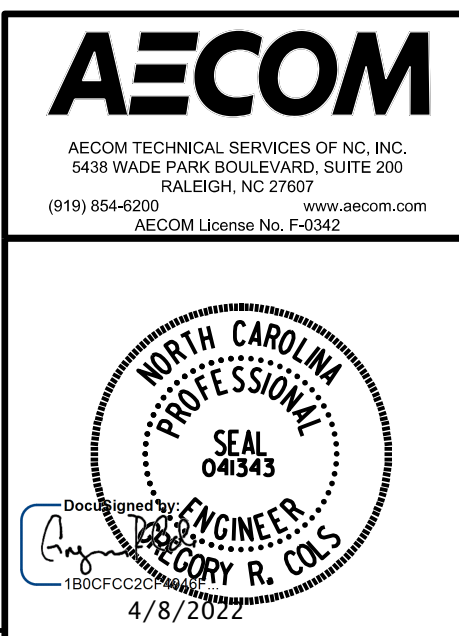

STATE OF NORTH CAROLINA
DEPARTMENT OF TRANSPORTATION
RALEIGH

STANDARD
LRFR SUMMARY FOR
PRESTRESSED
CONCRETE GIRDERS
(NON-INTERSTATE TRAFFIC)

REVISIONS					
NO.	BY:	DATE:	NO.	BY:	DATE:
1			3		
2			4		

SHEET NO.
S1-04
TOTAL SHEETS
38