

DocuSign Envelope ID: C8179266-D58B-4490-B5F5-27F323013A40

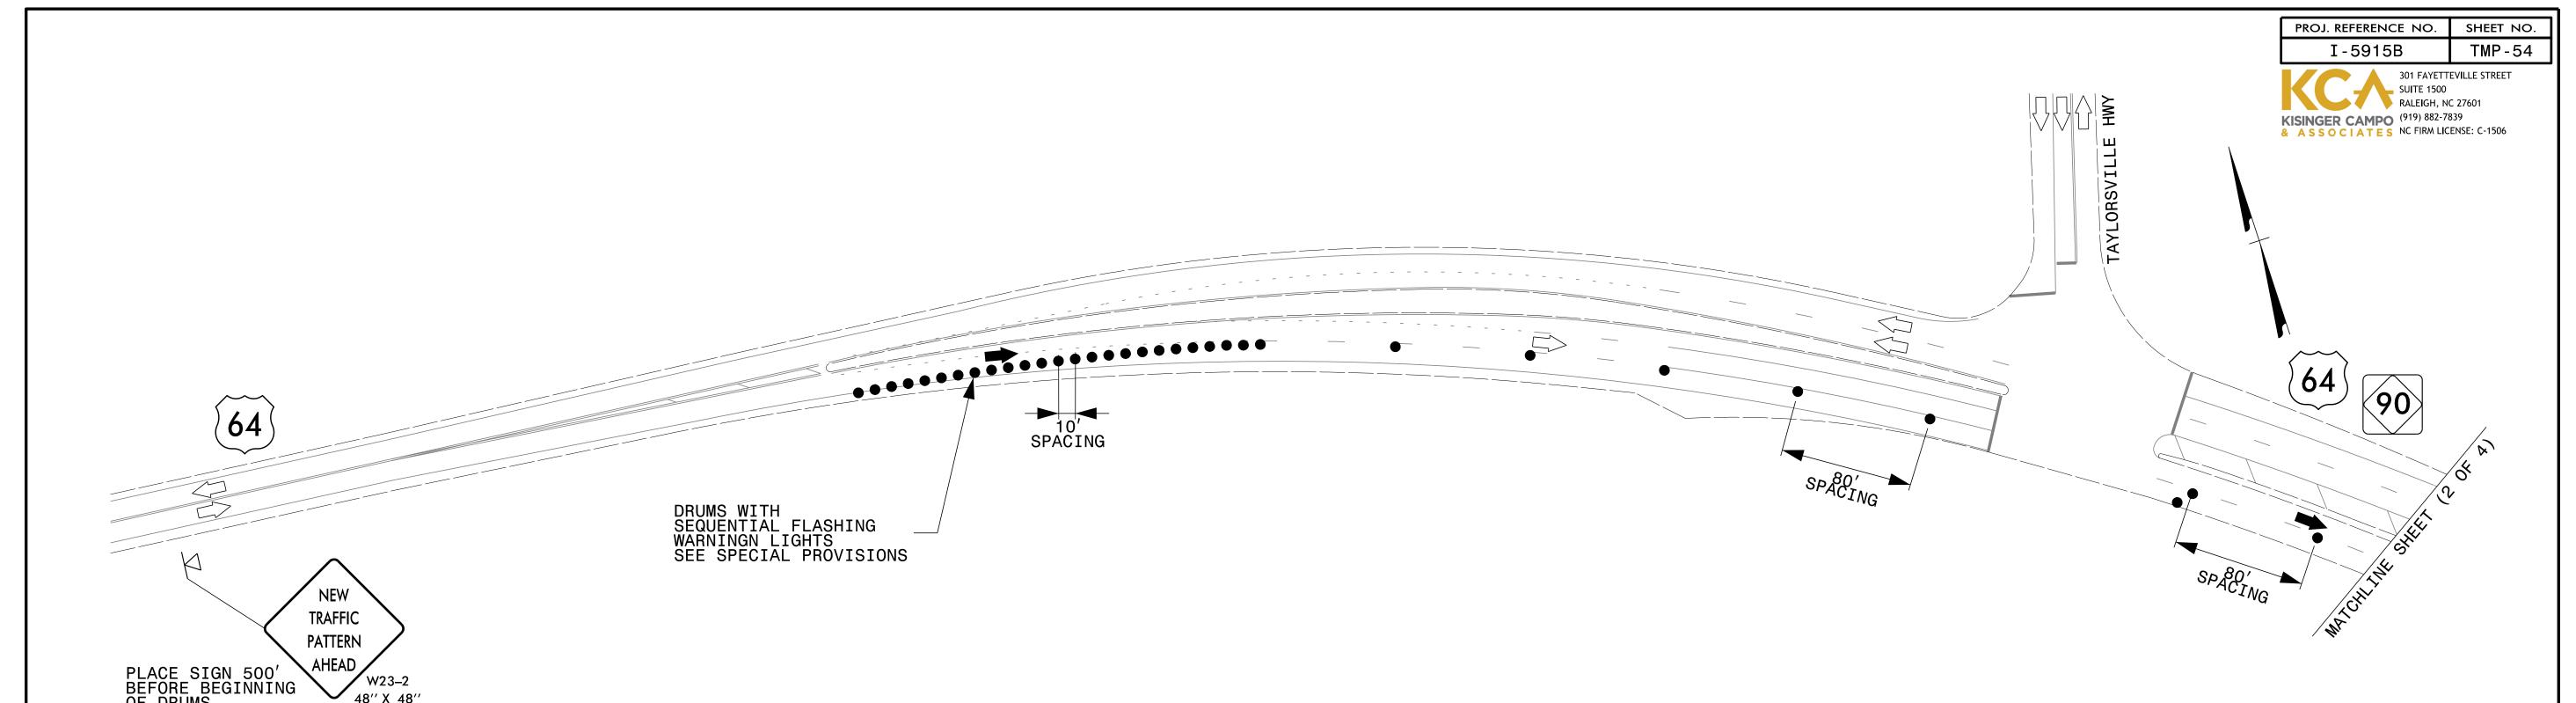

NOTES:

- 1. TRAFFIC CONTROL DEVICES SHALL BE INSTALLED PER ENGINEER'S INSTRUCTIONS.
- 2. USE THIS DRAWING IN CONJUNCTION WITH TMP-55.

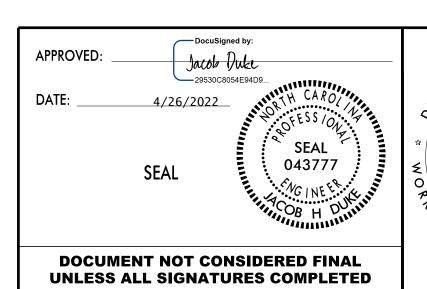



US 64 SB OUTSIDE LANE CLOSURE DETAILS (1 OF 4)