
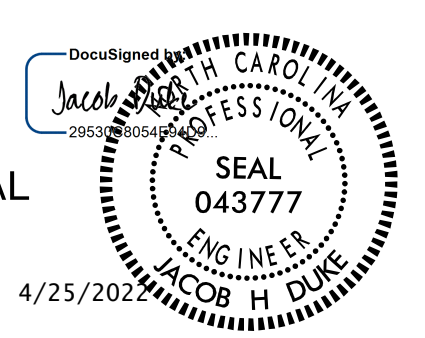
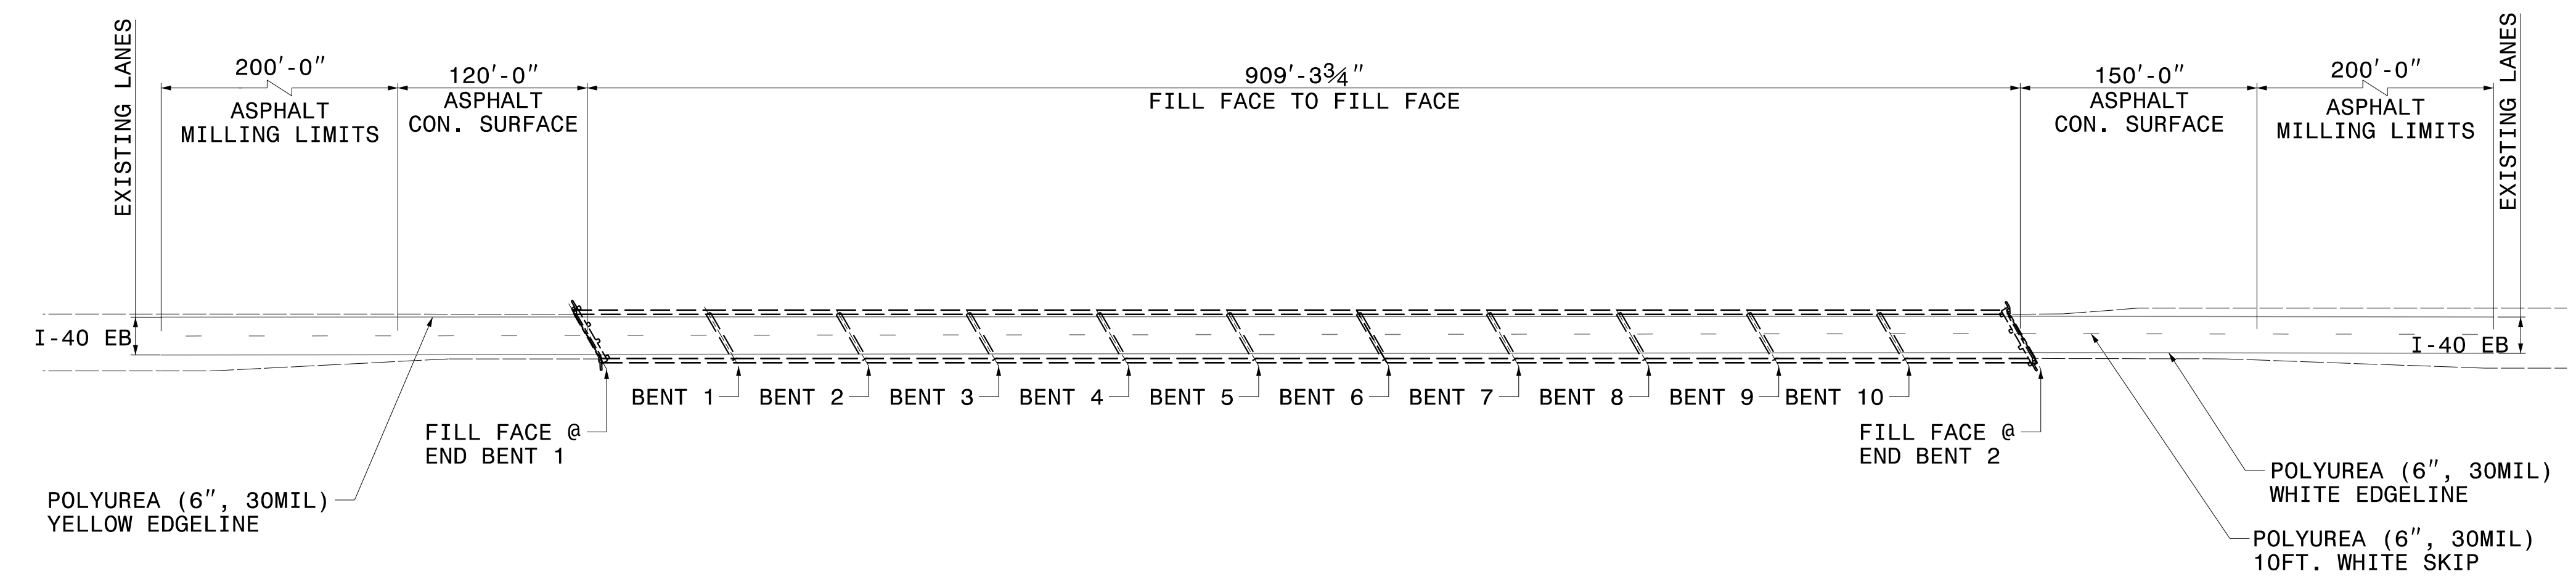


STRUCTURE 480006 PAVEMENT MARKING SCHEDULE

SYMBOL	DESCRIPTION	QUANTITY
POLYUREA		
W20	WHITE EDGELINE (6", 30 MIL)	1580 LF
W22	WHITE 10 FT. WHITE SKIP (6", 30 MIL)	395 LF
W23	WHITE 3 FT.-9 FT./SP WHITE MINISKIP (6", 30 MIL)	- LF
W30	YELLOW EDGELINE (6", 30 MIL)	1580 LF

TIP NO. I - 5915B	SHEET NO. PMP - 6
APPROVED: _____	
DATE: _____	
SEAL	
	
DOCUMENT NOT CONSIDERED FINAL UNLESS ALL SIGNATURES COMPLETED	

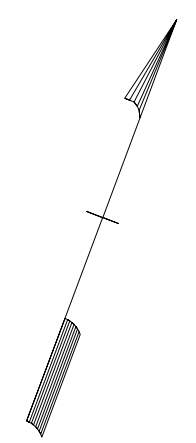

4/21/2022
 I5915B_Sgn_PMP_480006.dgn
 User: jdbone



PAVEMENT MARKING DETAIL