


8/17/99

WETHERILL ENGINEERING
 1223 Jones Franklin Rd.
 Raleigh, N.C. 27606
 License No. F-0377
 Bus: 919 851 8077
 Fax: 919 851 8107

TRANSPORTATION PLANNING/DESIGN - BRIDGE/STRUCTURE DESIGN
 CIVIL/SITE DESIGN - GIS/GPS - CONSTRUCTION OBSERVATION


**DOCUMENT NOT CONSIDERED FINAL
 UNLESS ALL SIGNATURES COMPLETED**

PROJECT REFERENCE NO. R-4705	SHEET NO. 2A-2
ROADWAY DESIGN ENGINEER 4/7/2022	PAVEMENT DESIGN ENGINEER 4/8/2022

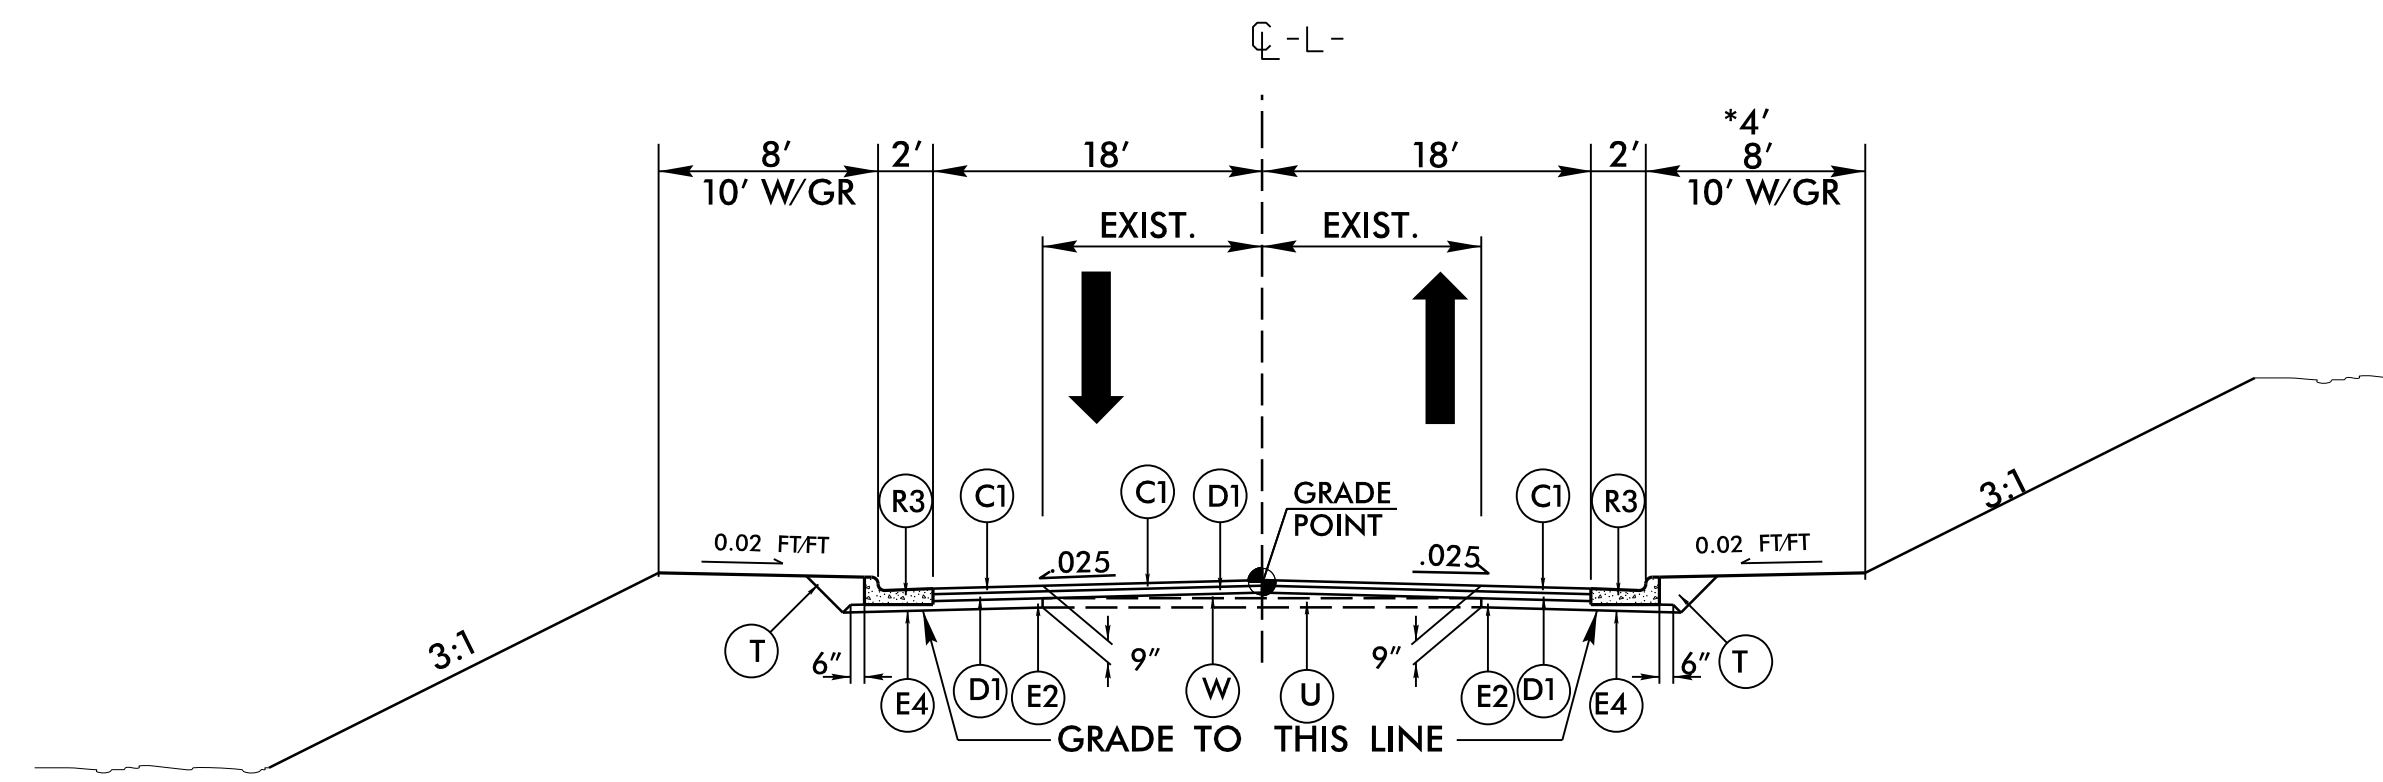


TYPICAL SECTION NO. 3

USE TYPICAL SECTION NO. 3
 *-L- STA. 411+79.77 TO STA. 420+00.00
 -L- STA. 420+50.00 TO STA. 447+50.00
 *-L- STA. 447+50.00 TO STA. 451+00.00
 -L- STA. 451+00.00 TO STA. 455+53.63

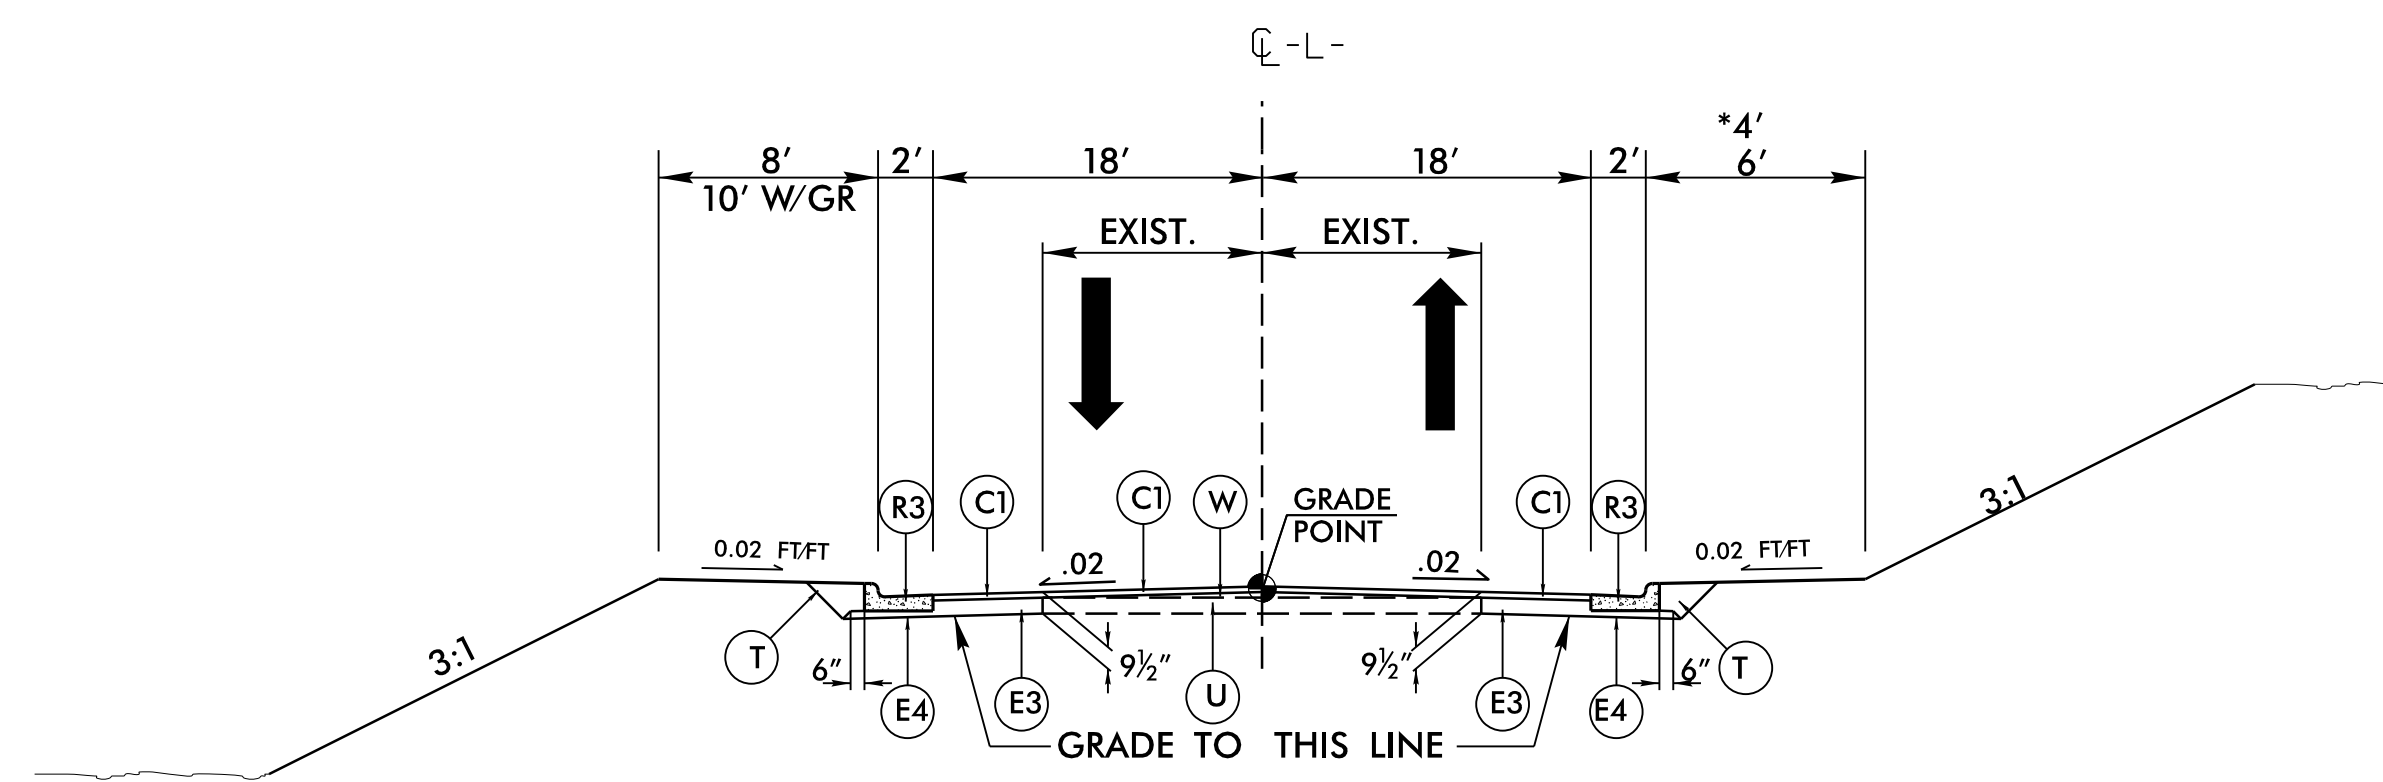

TYPICAL SECTION NO. 4

USE TYPICAL SECTION NO. 4
 *-L- STA. 471+00.00 TO STA. 473+00.00
 -L- STA. 473+00.00 TO STA. 516+10.98

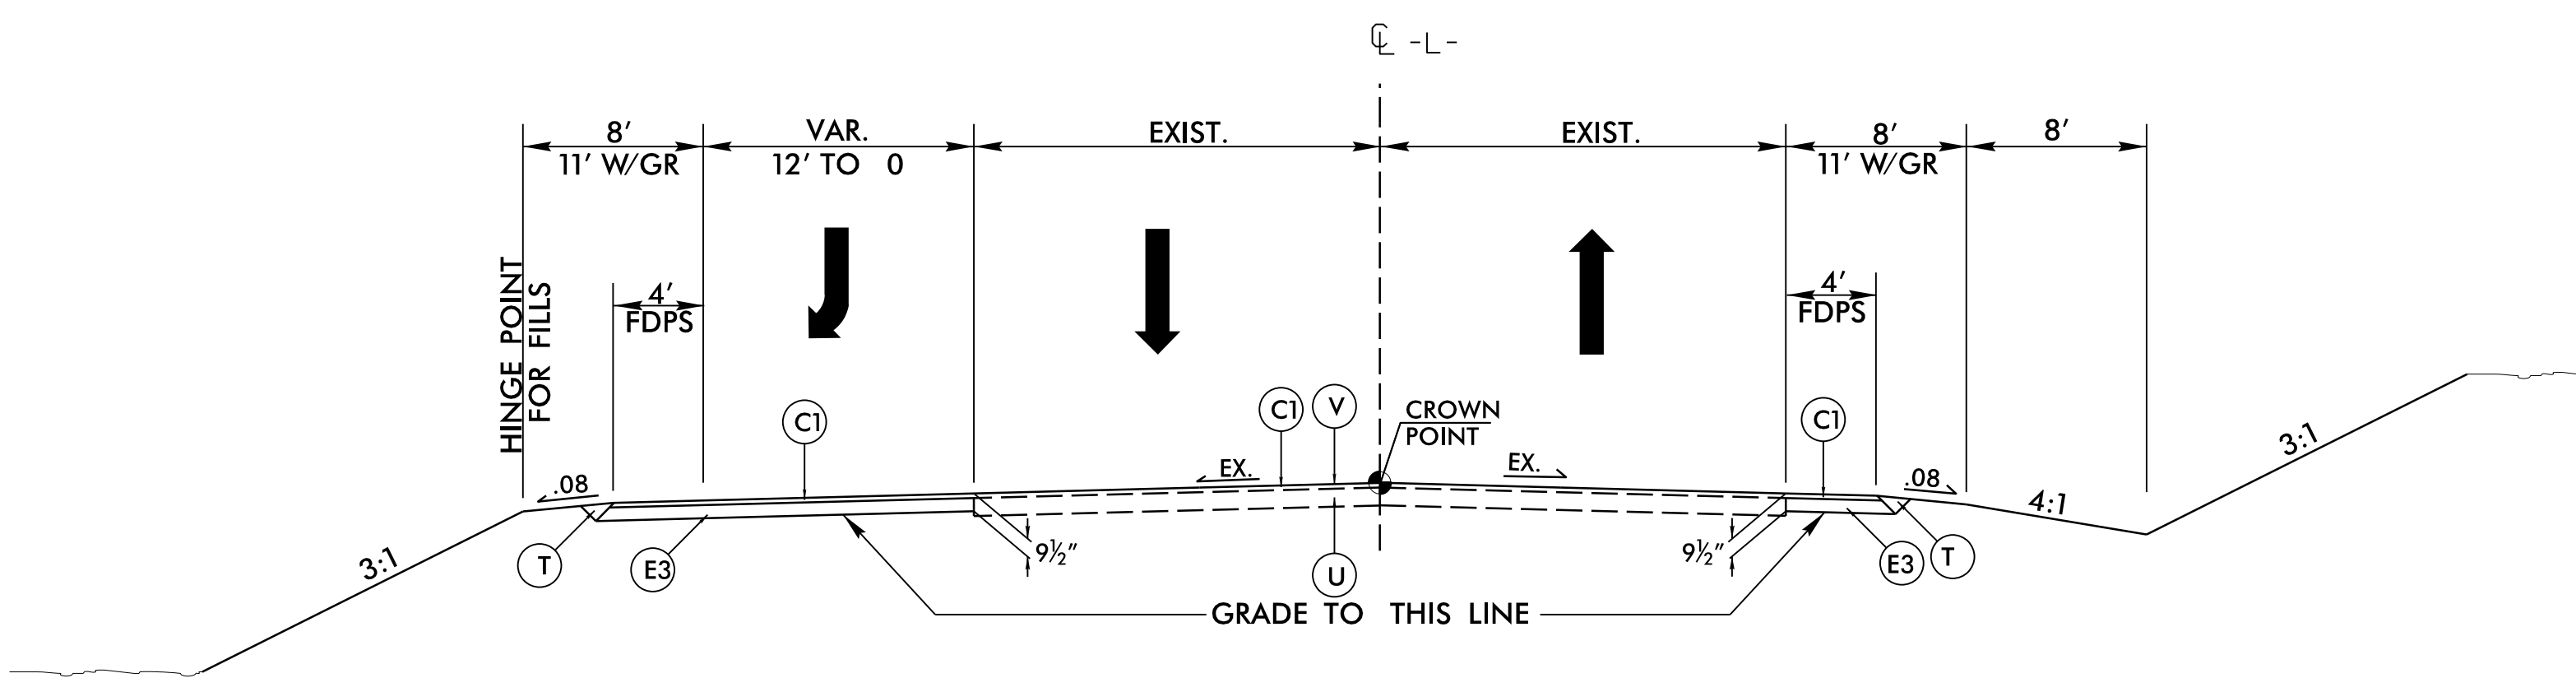

TYPICAL SECTION NO. 5

USE TYPICAL SECTION NO. 5
 -L- STA. 516+10.98 TO STA. 519+27.86

PVMT. SCHEDULE	
C1	1 1/2" TYPE S9.5B
C2	3" TYPE S9.5B
C3	VAR. DEPTH S9.5B
D1	2 1/2" I19.0C
D2	VAR. DEPTH I19.0C
E1	4" B25.0C,
E2	5" B25.0C
E3	8" B25.0C
E4	VAR. DEPTH B25.0C
R1	EX. CONC. CURB
R2	EX. CONC. ISLD.
R3	2'-6" C&G
R4	EXPR. GUTTER
T	EARTH MATERIAL
U	EX. PAV.
V	MILLING
W	WEDGING

REVISIONS

3/24/2022
 11:58:00 AM
 4705_Rdy_psh_02a-2.dgn
 USER:RCH