


STATE OF NORTH CAROLINA
DEPT. OF TRANSPORTATION
DIVISION OF HIGHWAYS
RALEIGH, N.C.


STATE OF NORTH CAROLINA
DEPT. OF TRANSPORTATION
DIVISION OF HIGHWAYS
RALEIGH, N.C.

ROADWAY DETAIL DRAWING FOR
ROCK PLATING


ROADWAY DETAIL DRAWING FOR
ROCK PLATING

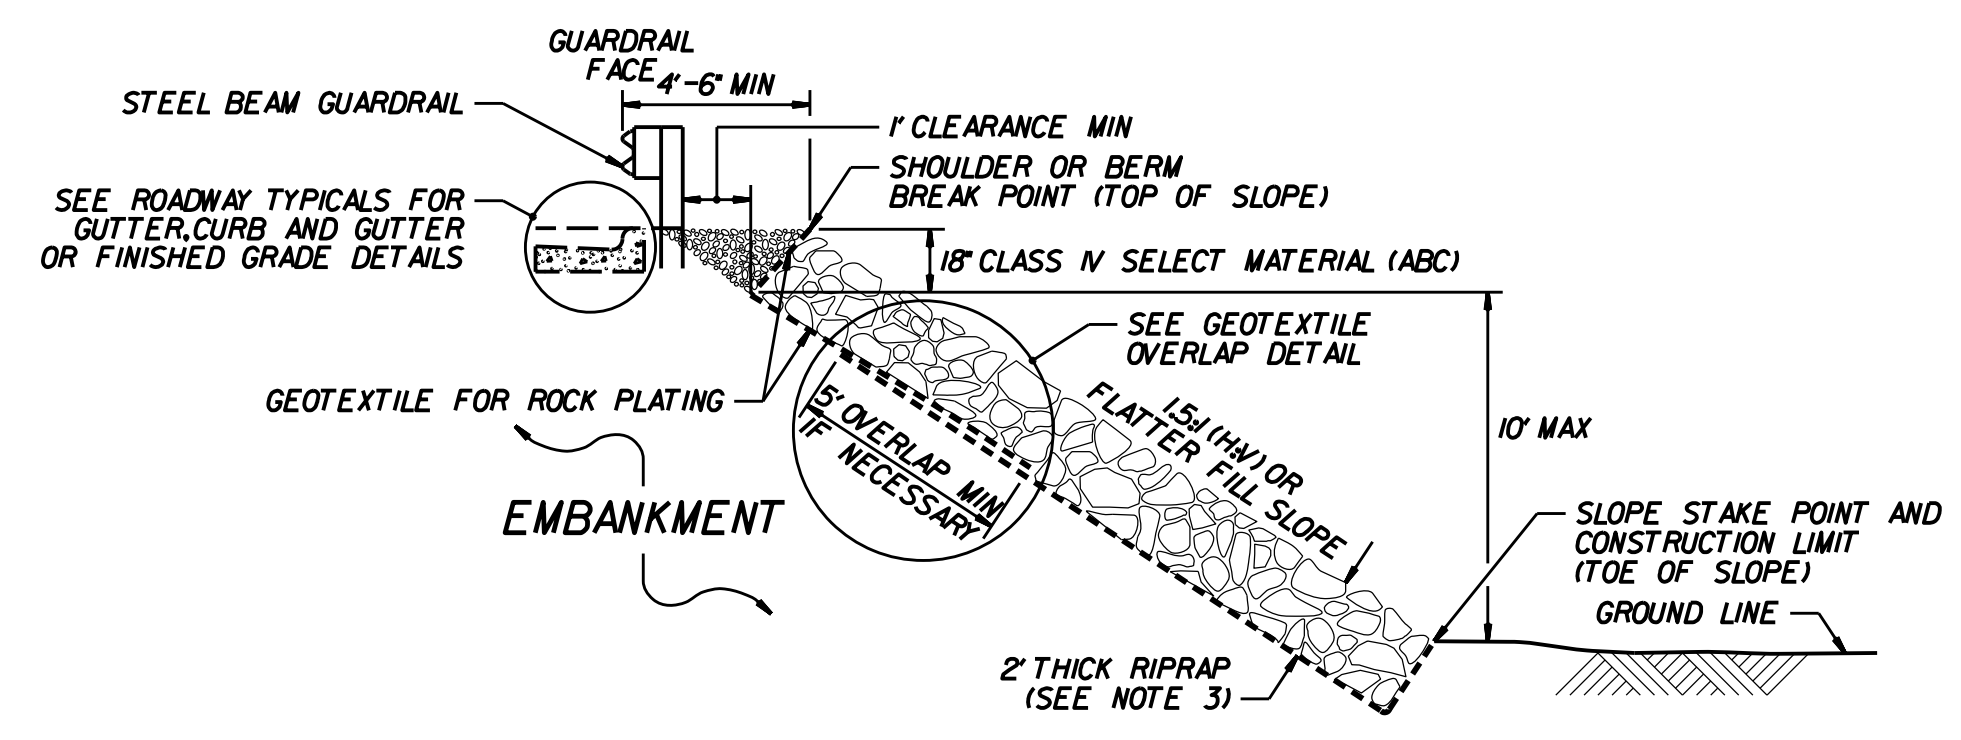


ROCK PLATING DETAIL NO. 1 - TYPICAL SECTION

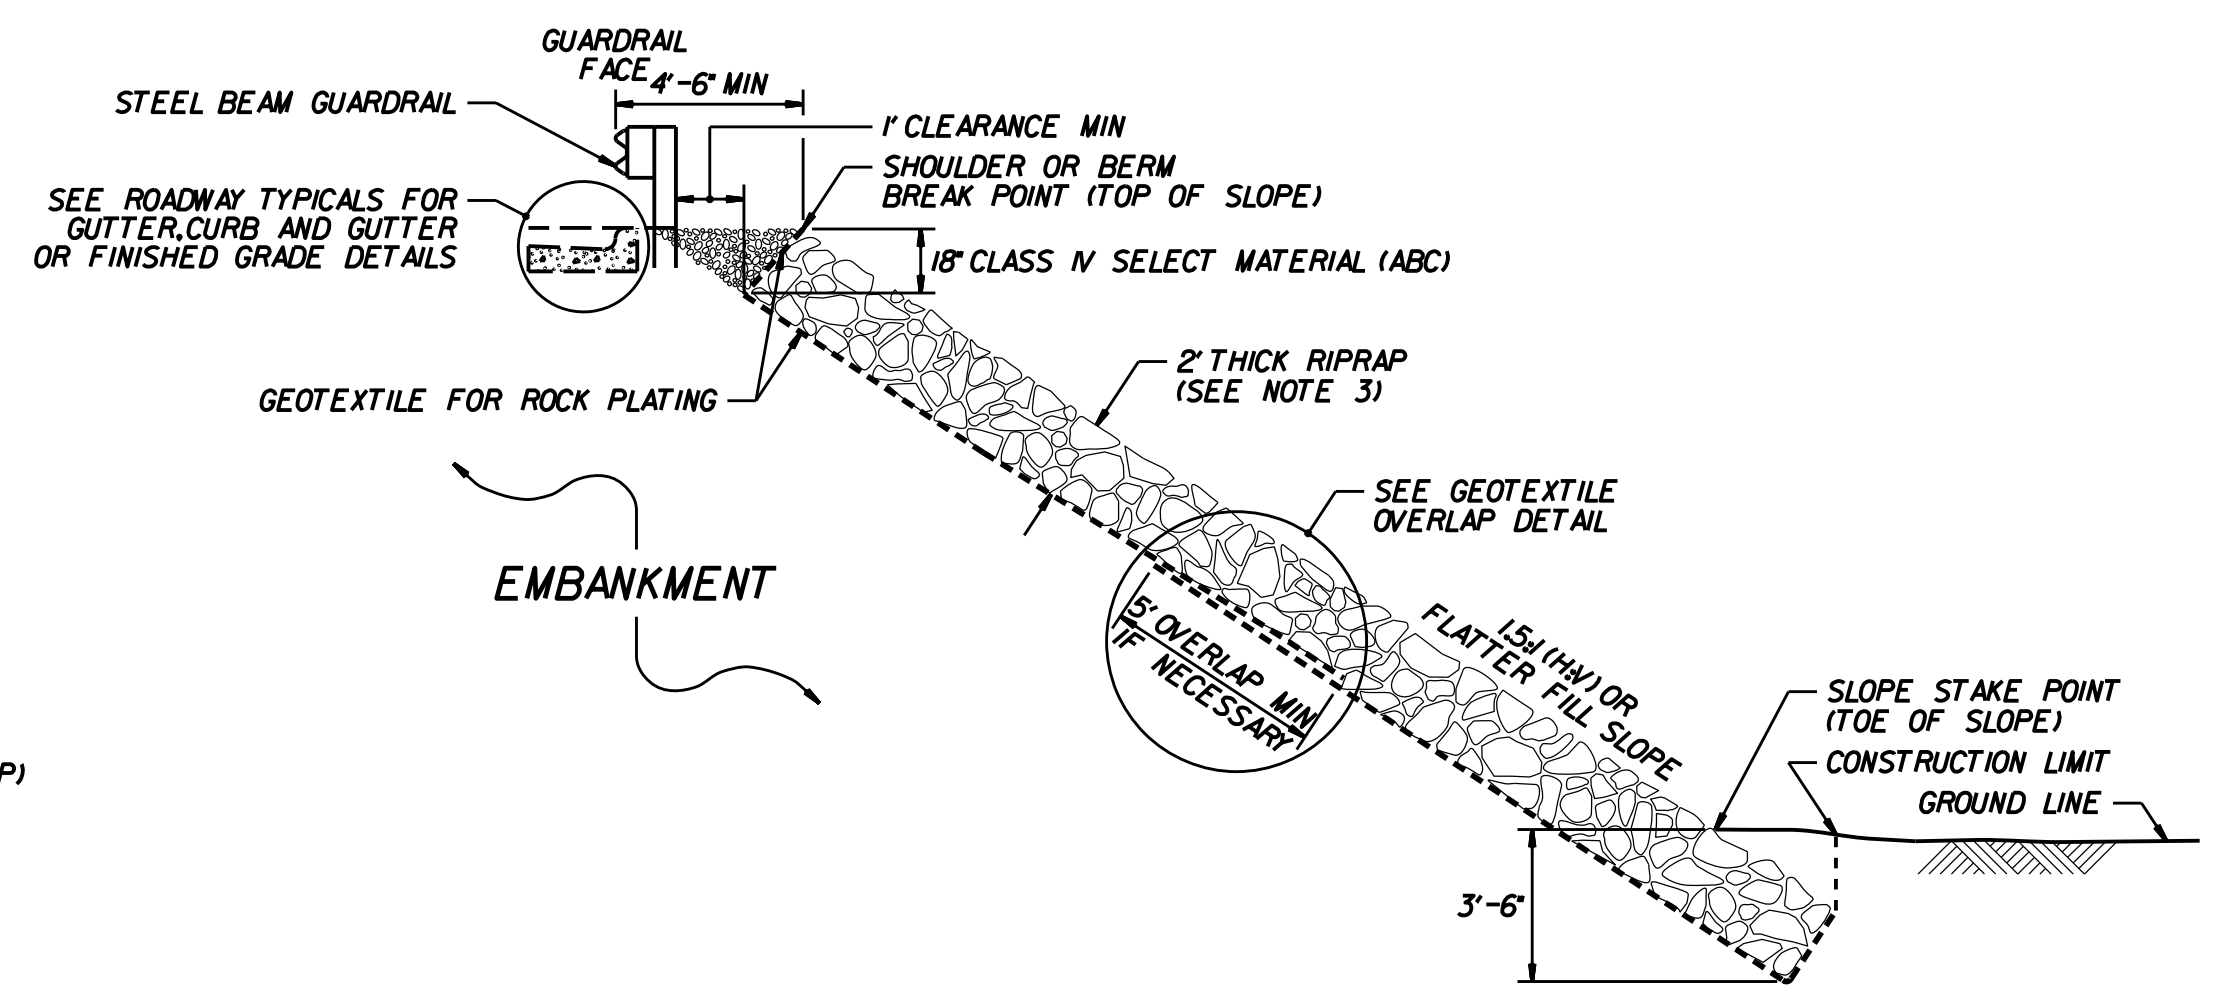


ROCK PLATING DETAIL NO. 2 - TYPICAL SECTION

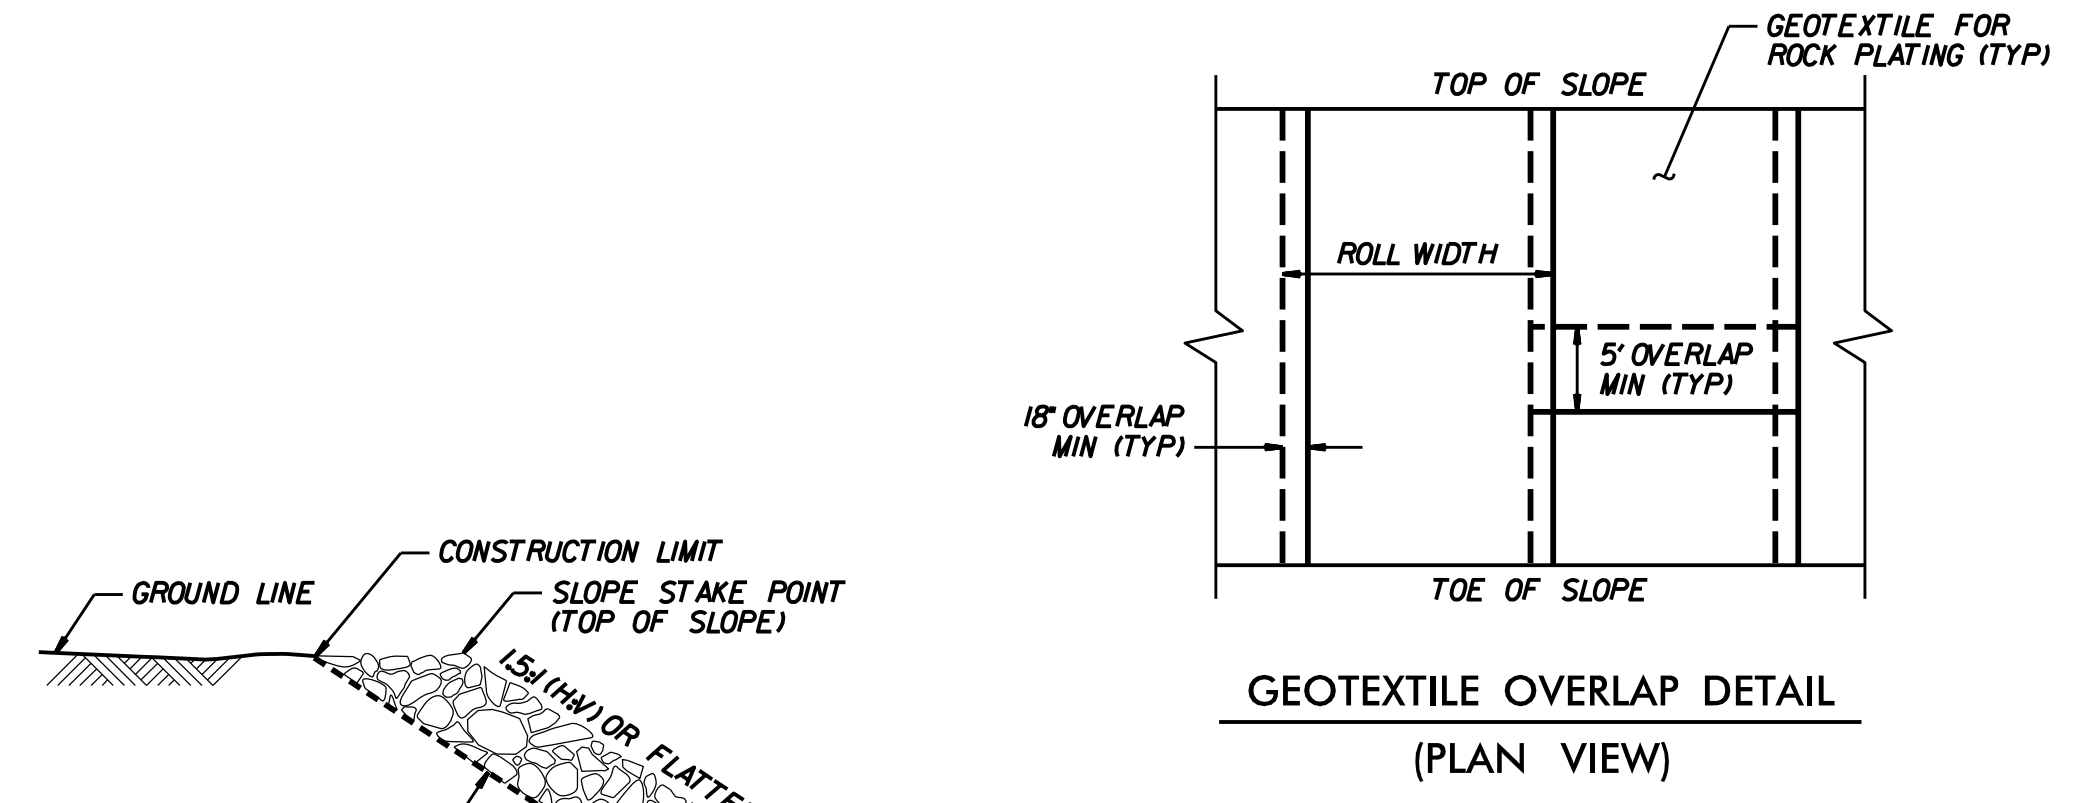

**GEOTEXTILE OVERLAP DETAIL
(PLAN VIEW)**

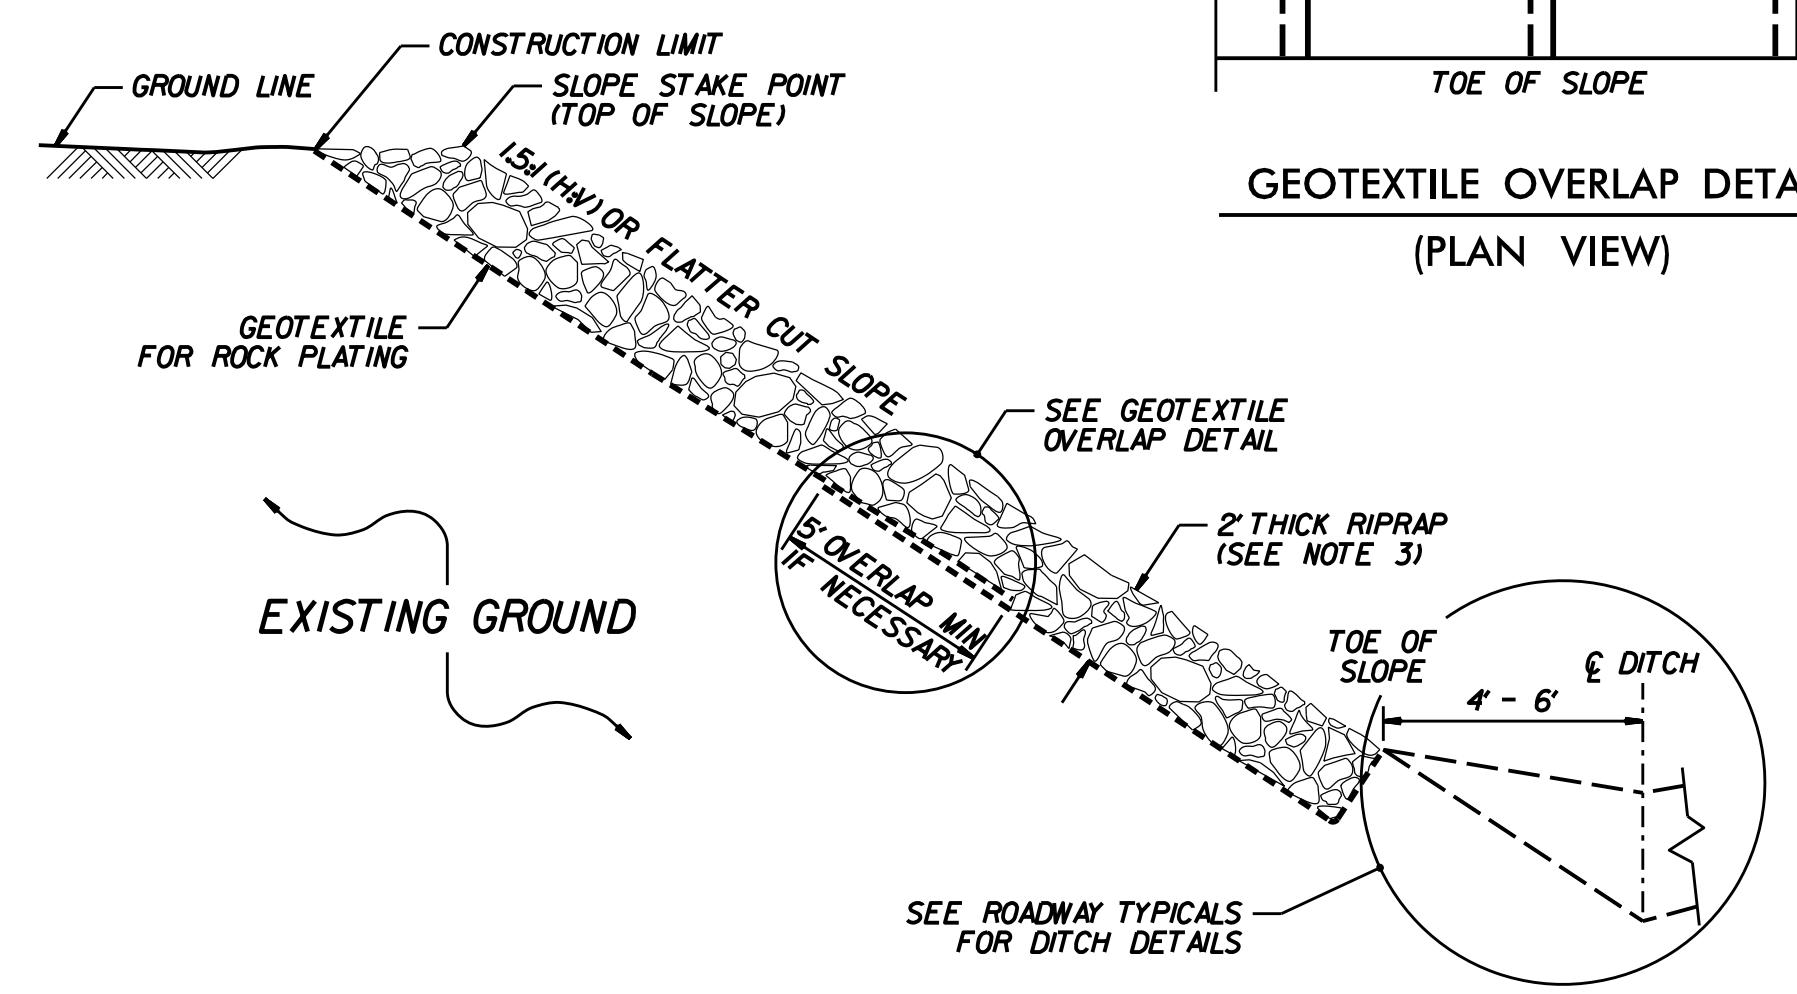

ROCK PLATING DETAIL NO. 3 - TYPICAL SECTION

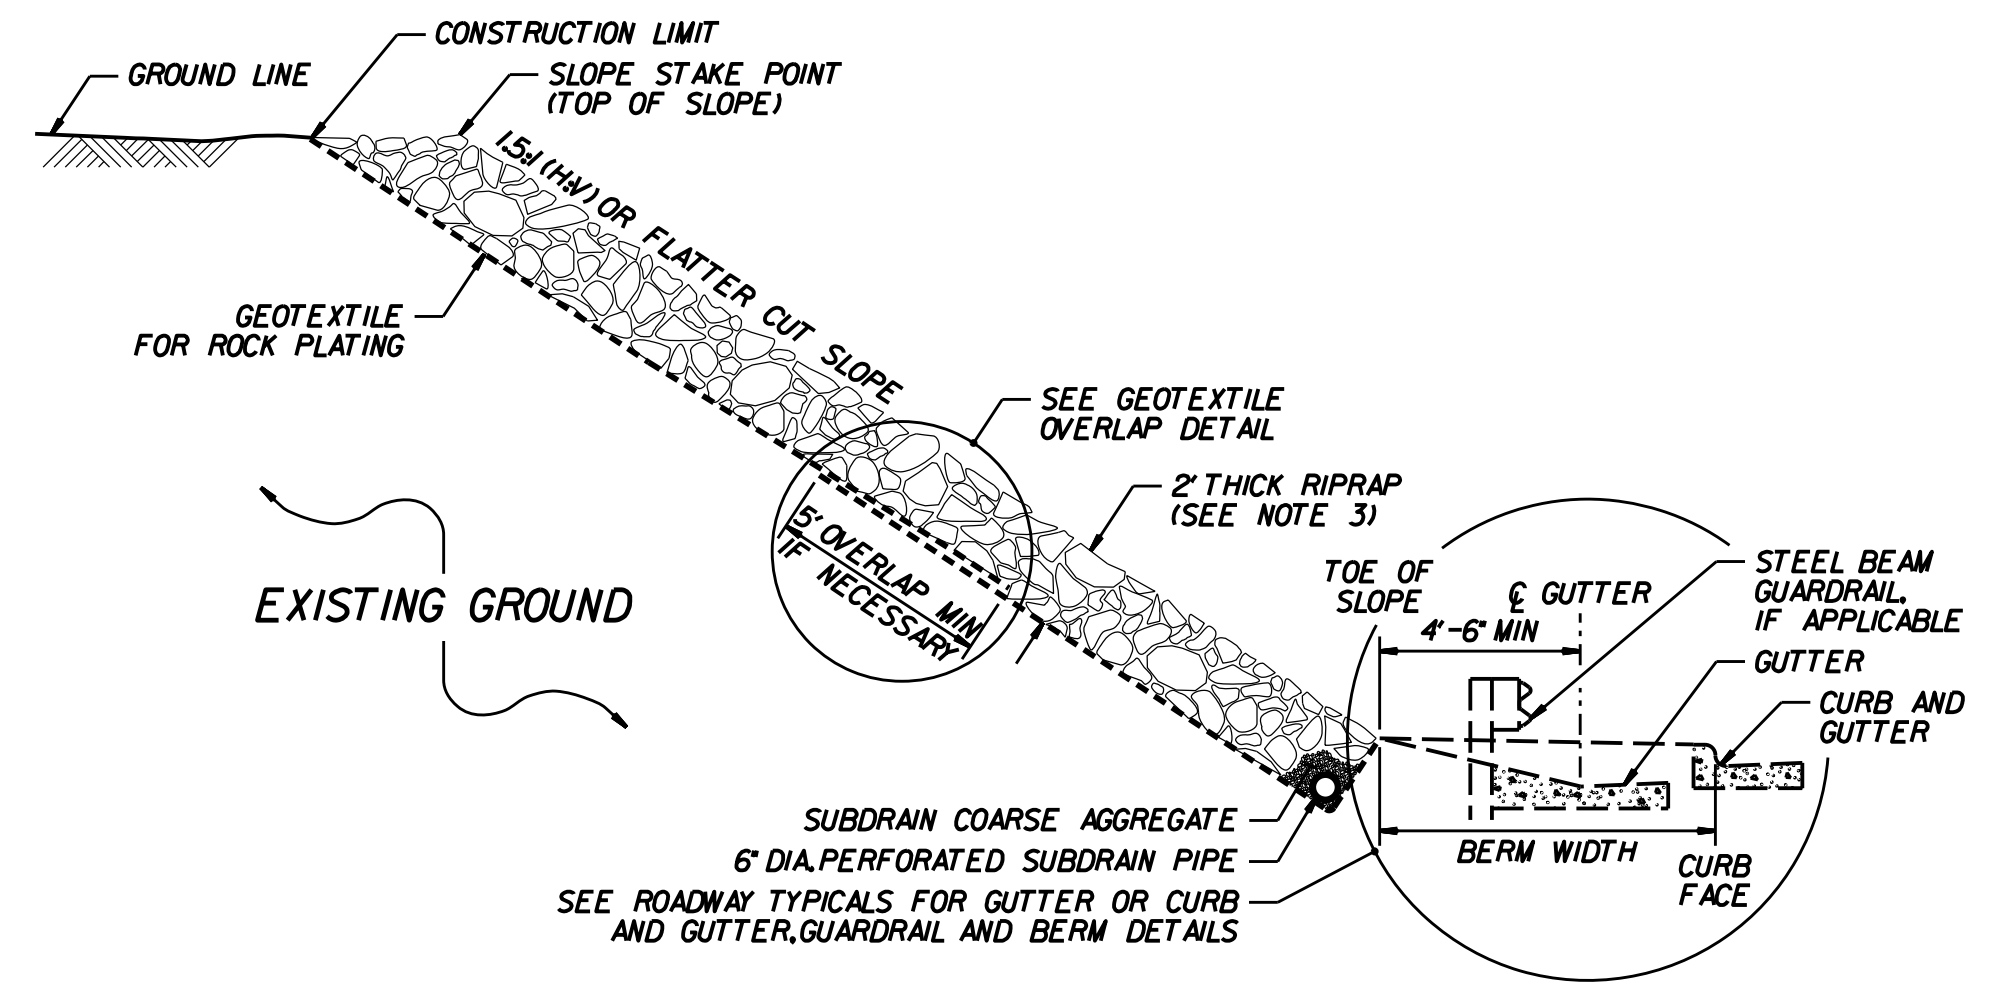

ROCK PLATING DETAIL NO. 4 - TYPICAL SECTION

- NOTES:**
1. SEE ROADWAY PLANS AND SUMMARY SHEETS FOR ROCK PLATING LOCATIONS.
 2. FOR ROCK PLATING, SEE SECTION 275 OF THE STANDARD SPECIFICATIONS.
 3. USE CLASS I, 2 OR B RIPRAP UNLESS REQUIRED OTHERWISE IN THE ROADWAY SUMMARY SHEETS.

SHEET 1 OF 1
275D01

SHEET 1 OF 1
275D01

SYTIME\$\$\$\$
UNPLI\$\$\$\$
CUSTNAME\$\$\$\$



CONTRACT STANDARDS
AND DEVELOPMENT UNIT
Office 919-707-6900 FAX 919-250-4119

SEE TITLE BLOCK

ORIGINAL BY: S. HIDDEN DATE: 03-11-22
 MODIFIED BY: _____ DATE: _____
 CHECKED BY: _____ DATE: _____
 FILE SPEC.: _____