


DOCUMENT NOT CONSIDERED FINAL UNLESS ALL SIGNATURES COMPLETED

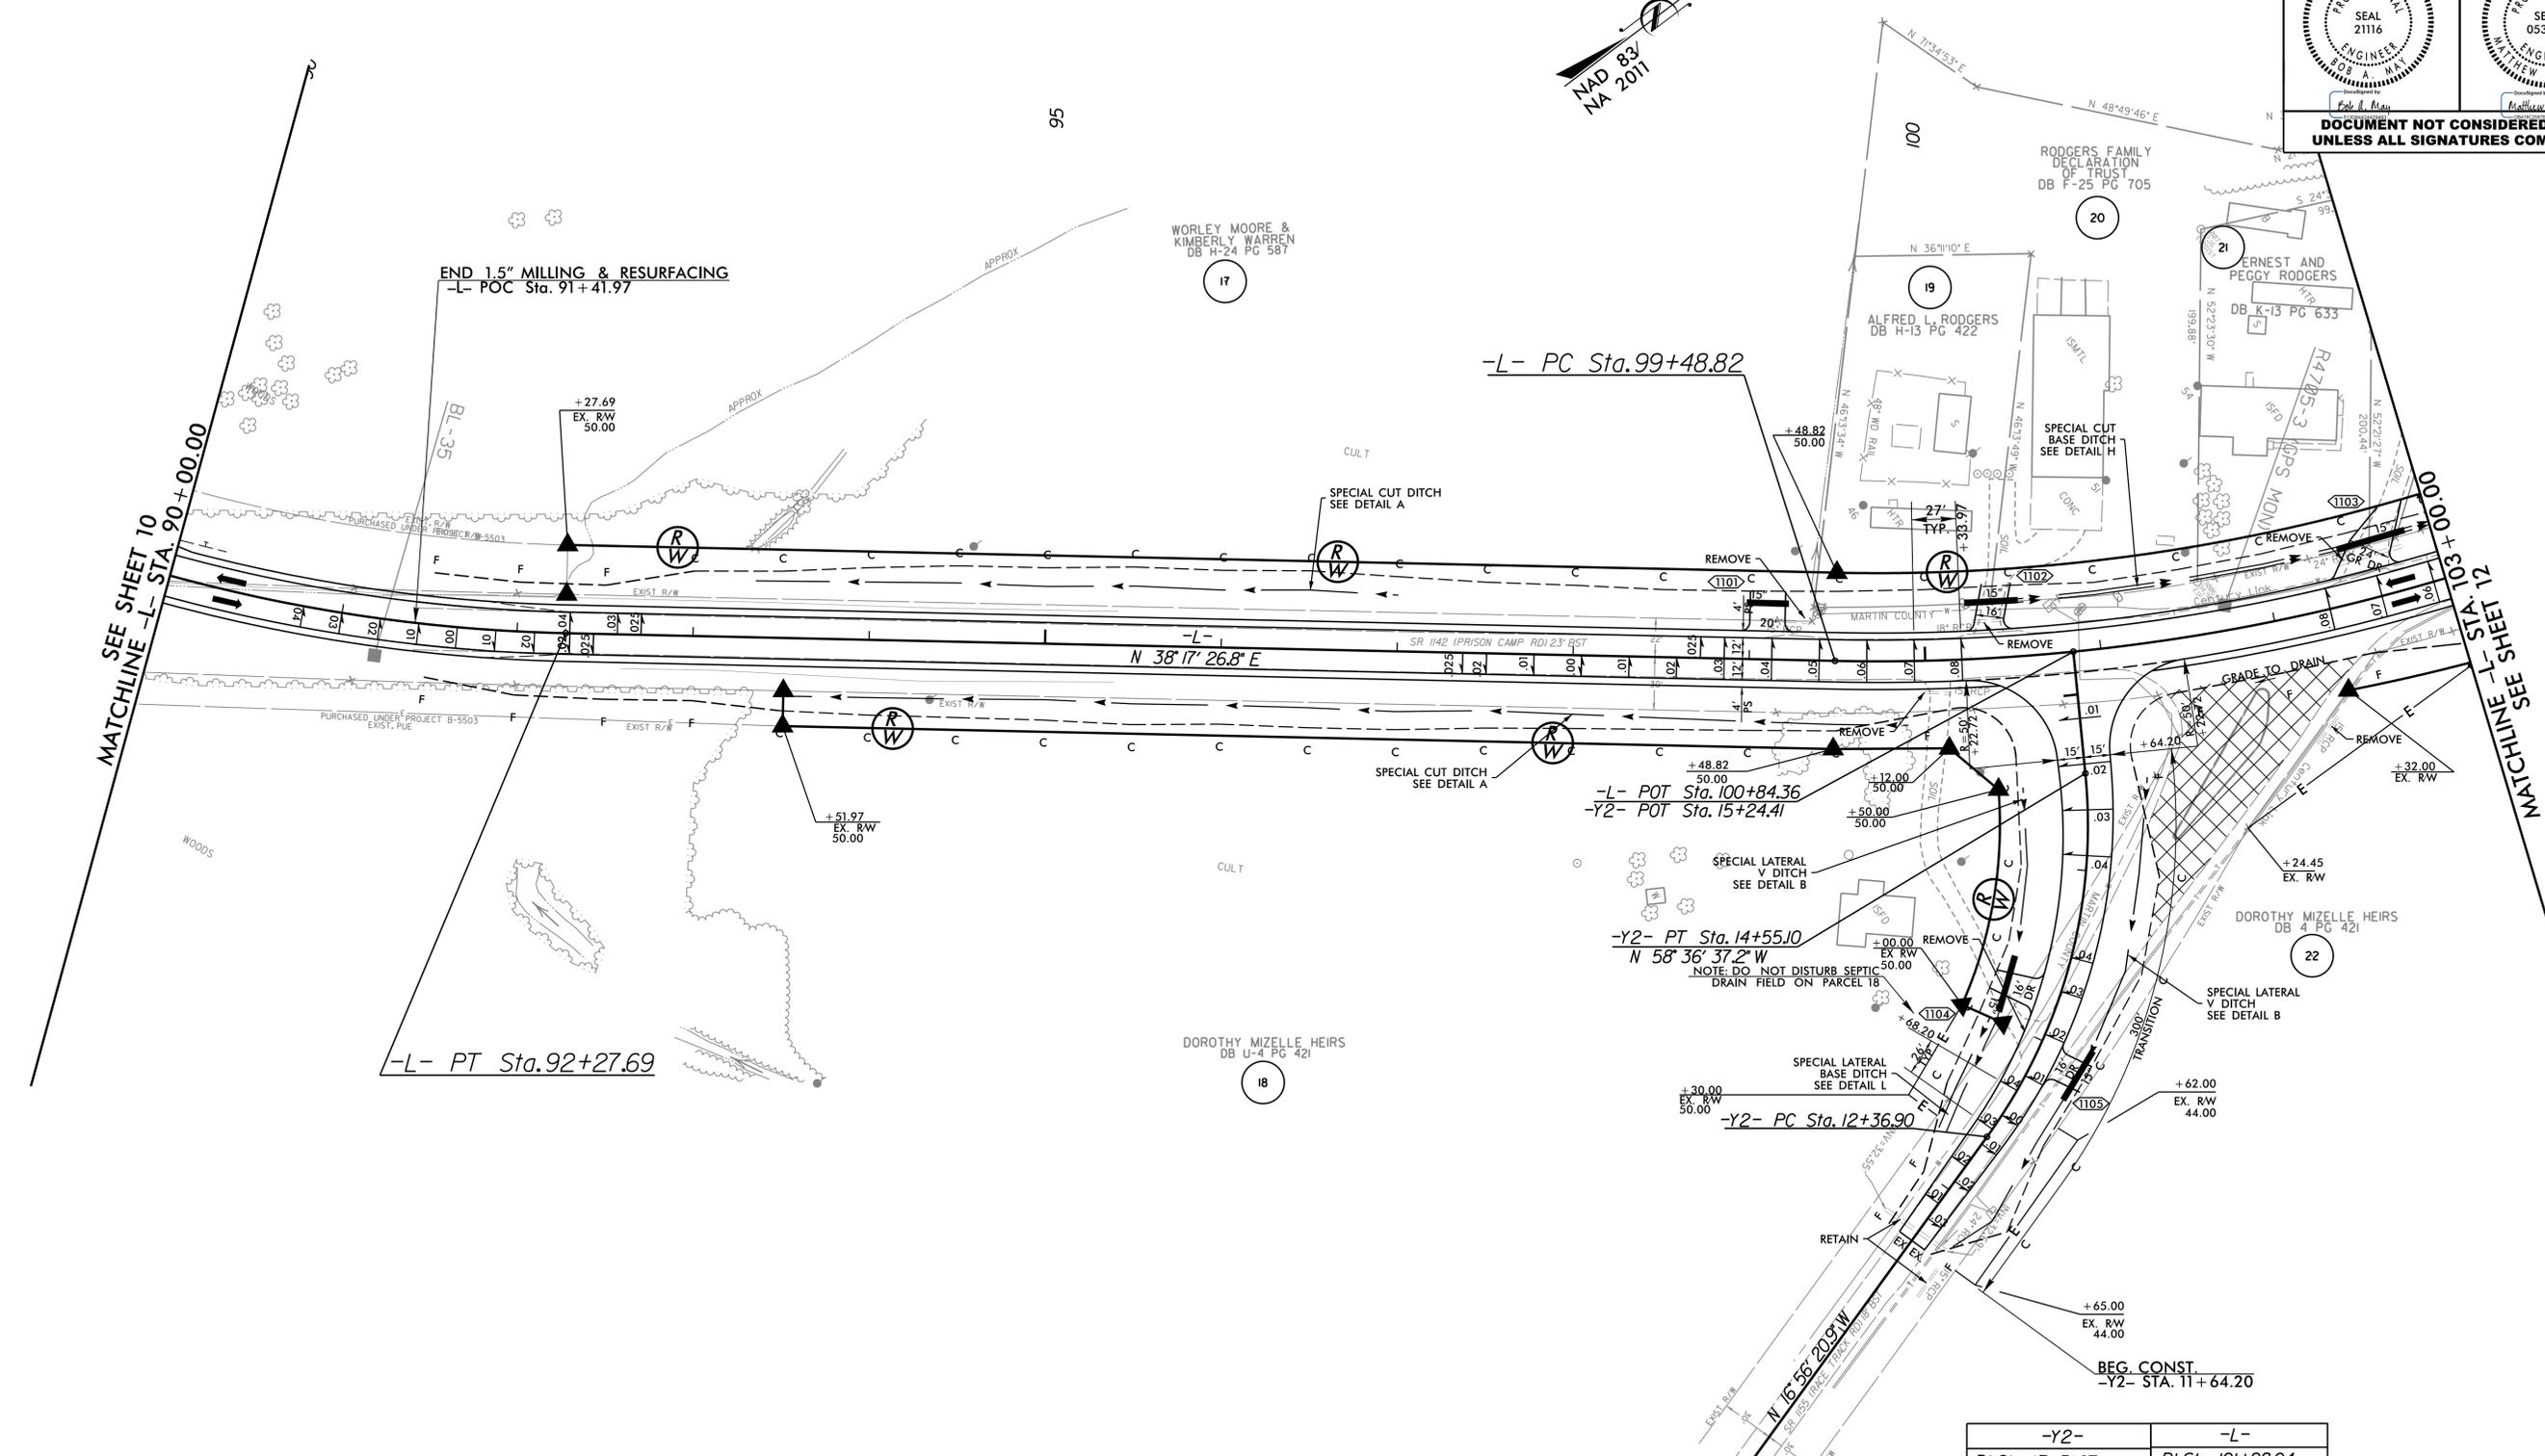

SEE SHEET TO MATCHLINE -L- STA. 90+00.00

MATCHLINE -L- STA. 110+00.00 SEE SHEET

REVISIONS

-Y2-	-L-
PI Sta 13+51.07	PI Sta 101+28.04
$\Delta = 41' 40'' 23.4'' (LT)$	$\Delta = 18' 06'' 12.1'' (LT)$
$D = 19' 05'' 54.9''$	$D = 5' 05'' 34.6''$
$L = 218.20'$	$L = 355.46'$
$T = 114.18'$	$T = 179.22'$
$R = 300.00'$	$R = 1125.00'$
$DS = 60 \text{ MPH}$	$DS = 55 \text{ MPH}$
$SE = 0.08 \text{ FT/FT}$	$SE = 0.08 \text{ FT/FT}$
$RO = \text{SEE PLANS}$	$RO = \text{SEE PLANS}$

SEE SHEET 20-1 FOR DITCH DETAILS
 SEE SHEET 47 FOR -L- PROFILE
 SEE SHEET 65 FOR -Y2- PROFILE



8/17/09

3/7/2022
11:11:03 AM
USER:RMB