
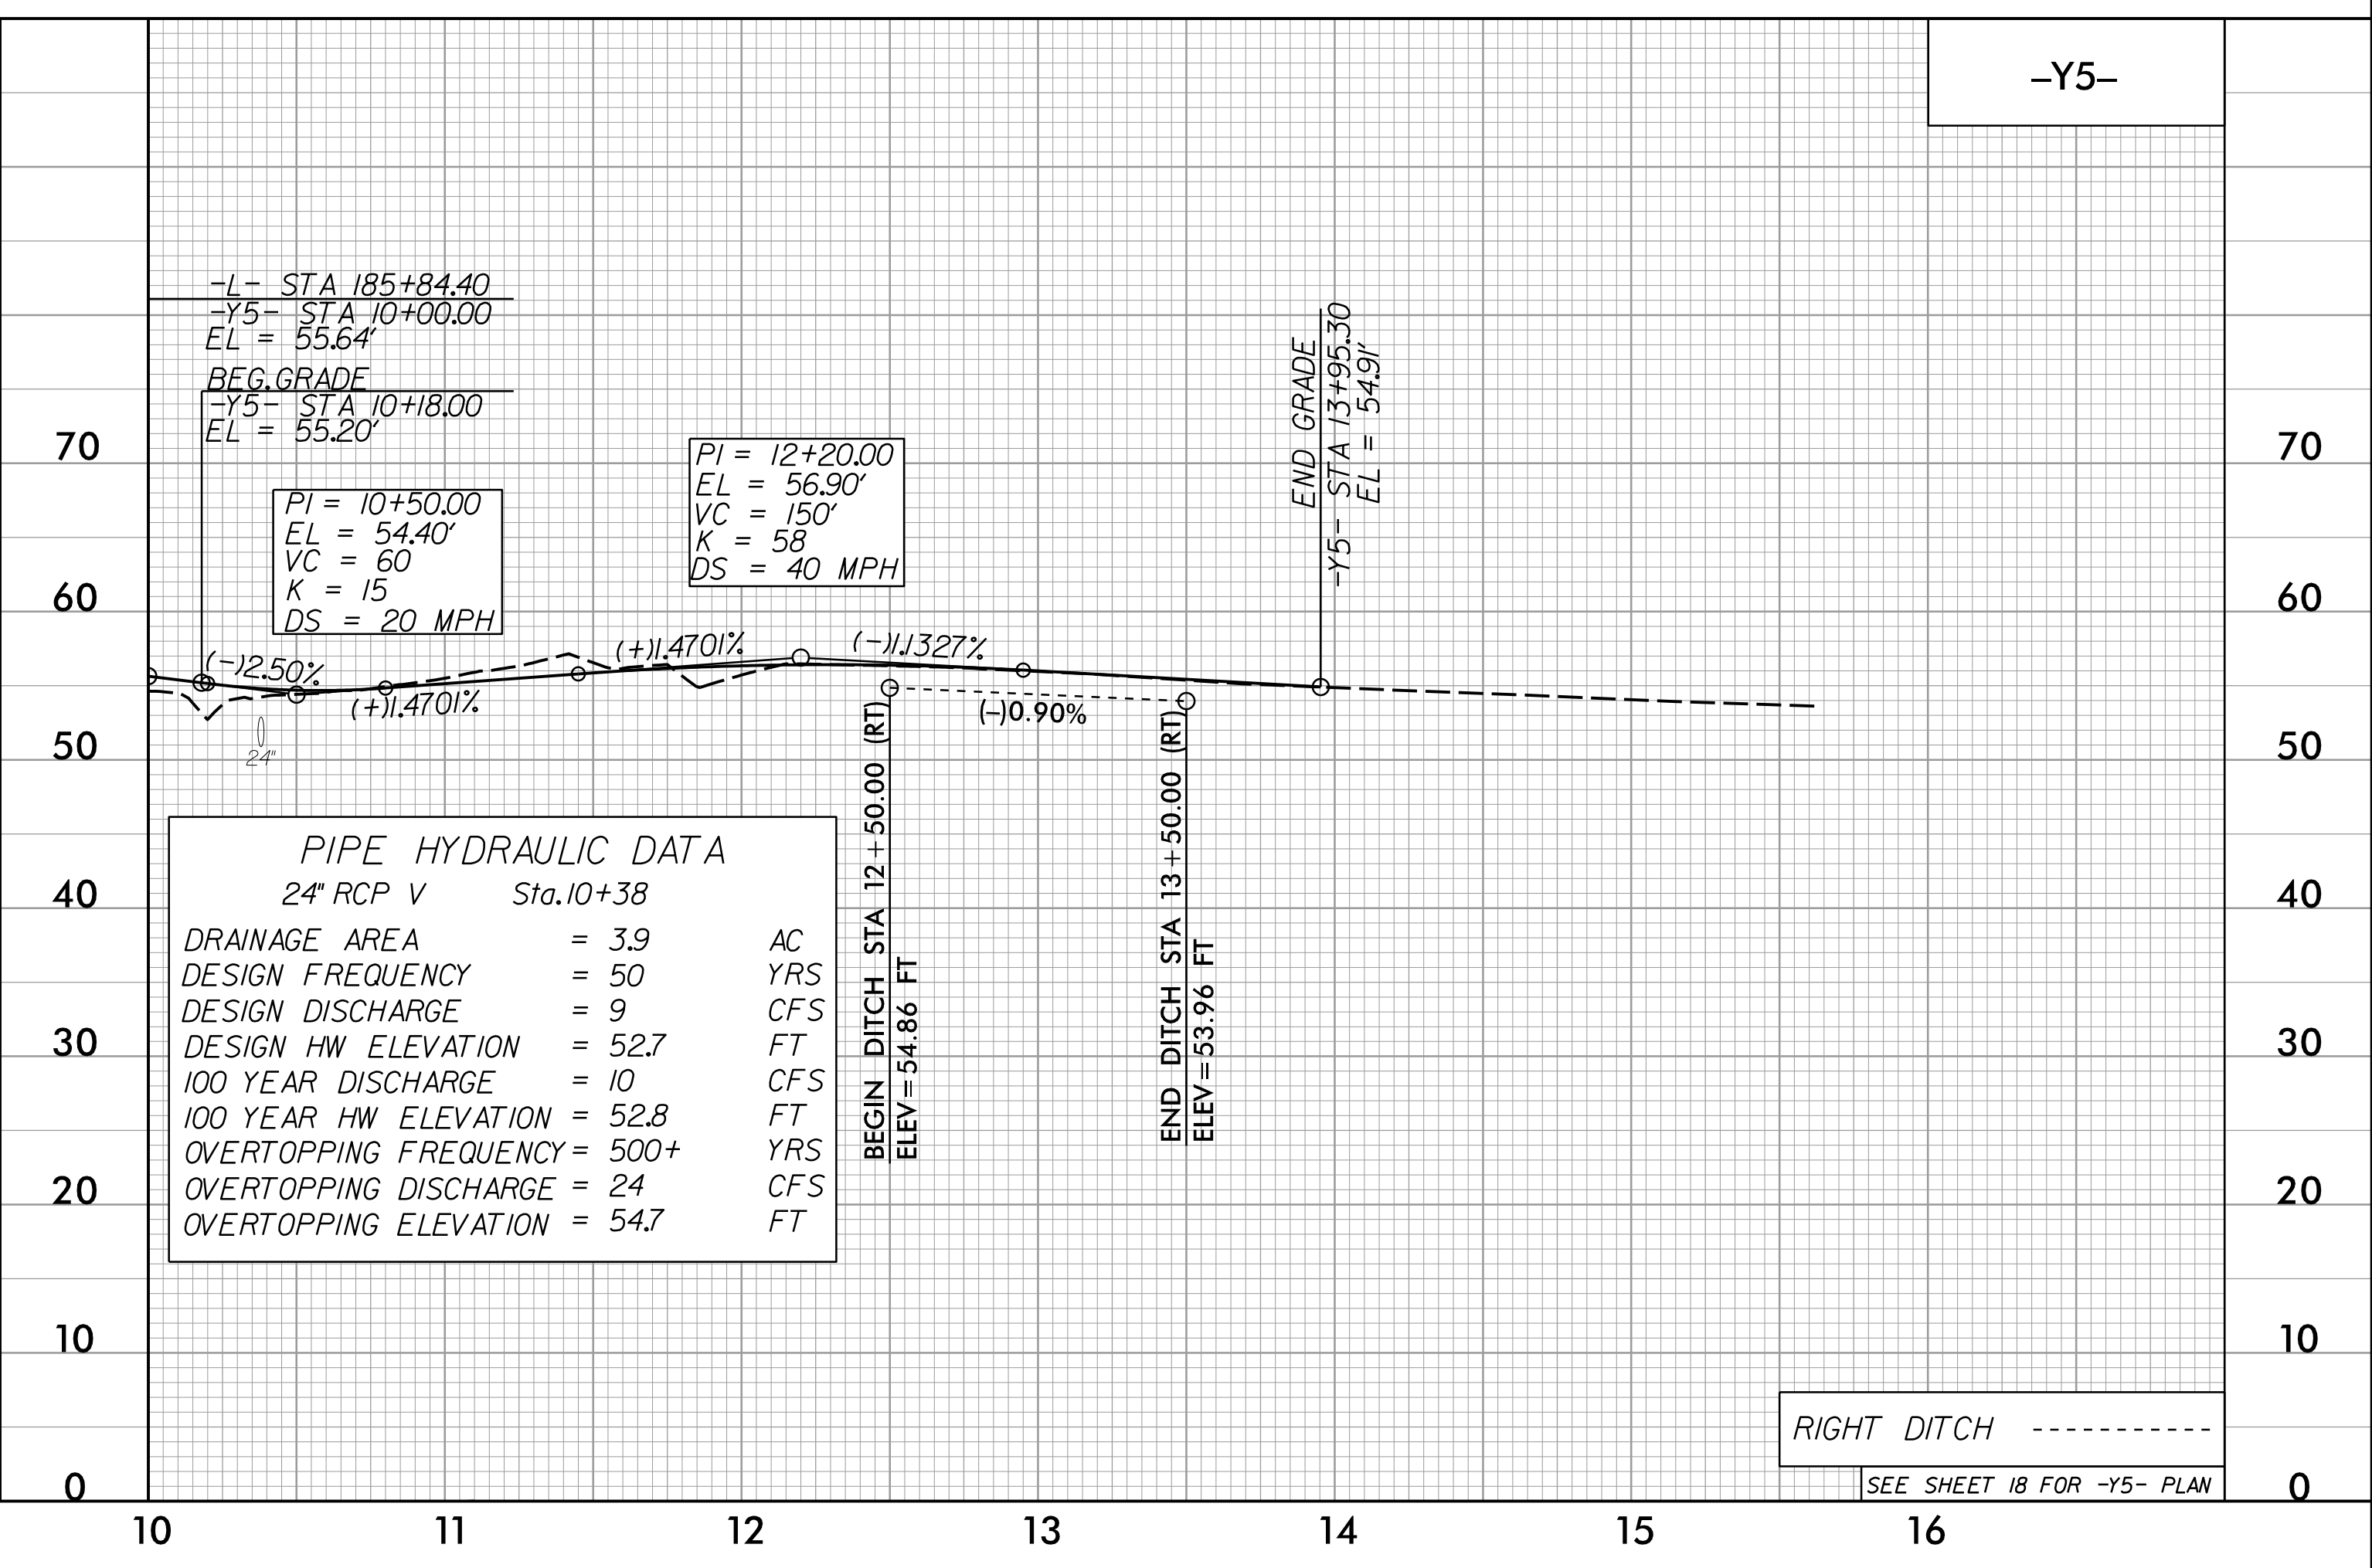
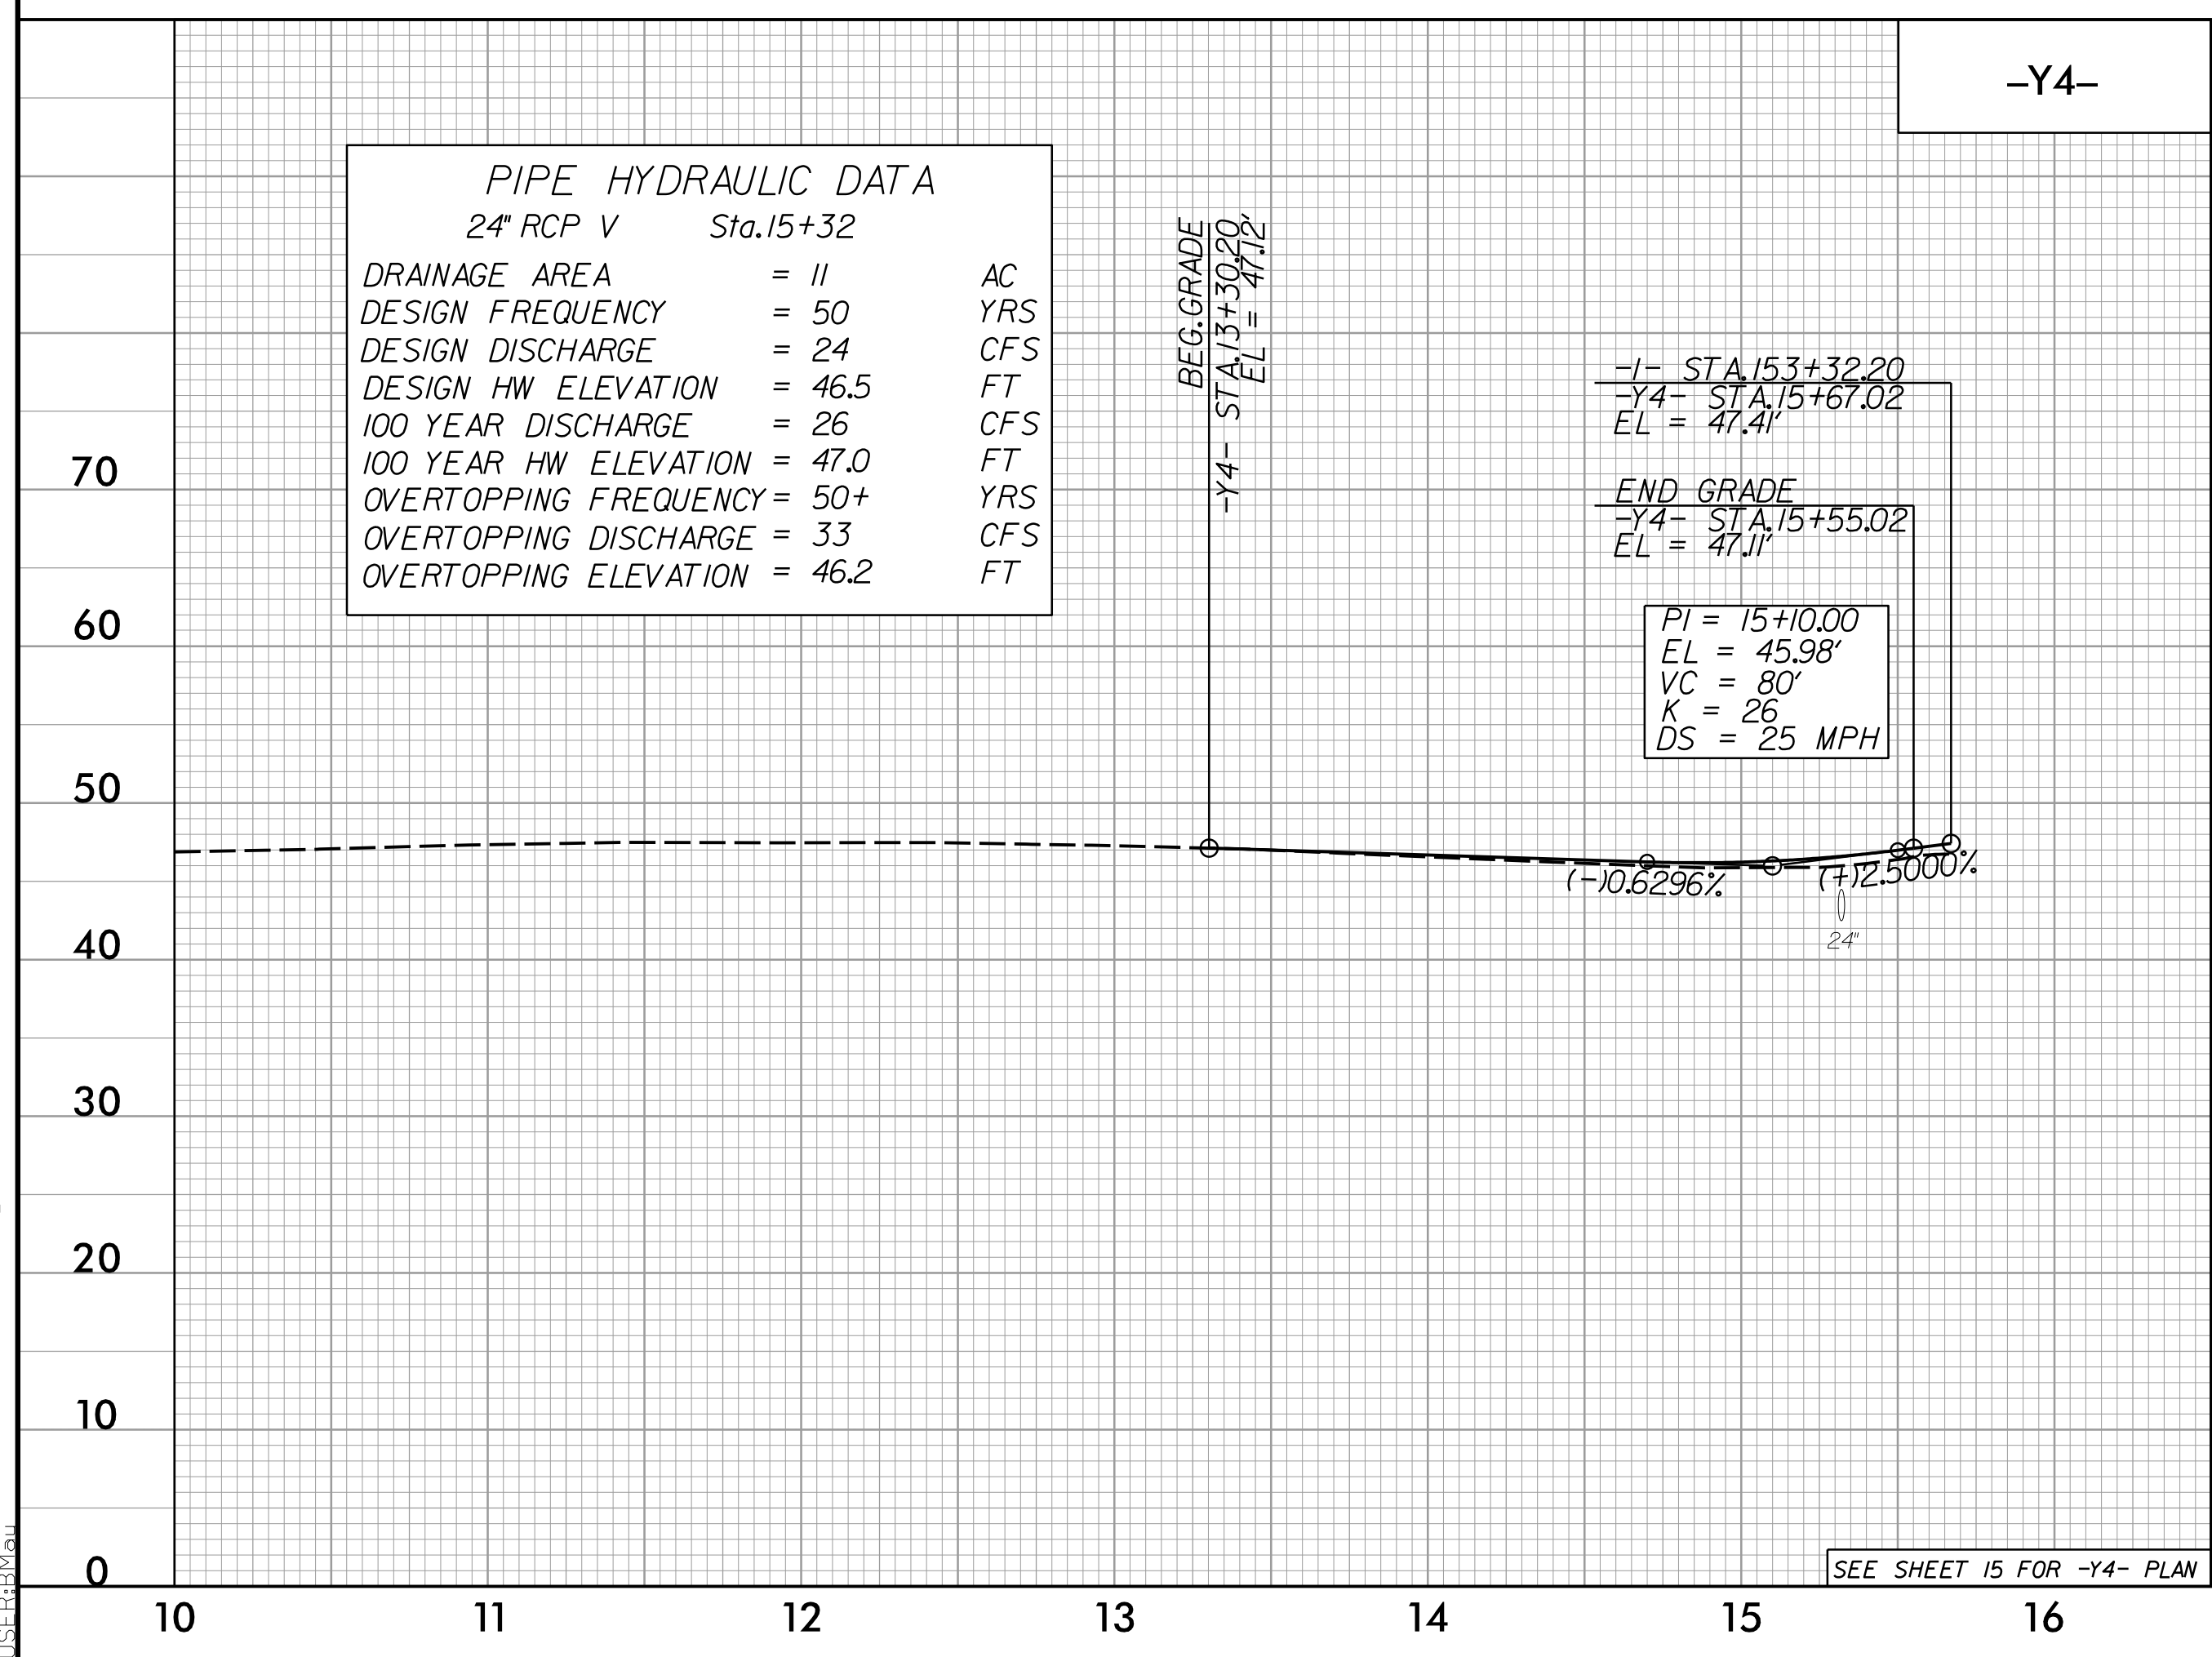


5/28/99

WETHERILL ENGINEERING
 1223 Jones Franklin Rd.
 Raleigh, N.C. 27606
 License No. F-0377
 Bus: 919 851 8077
 Fax: 919 851 8107

TRANSPORTATION PLANNING/DESIGN - BRIDGE/STRUCTURE DESIGN
 CIVIL/SITE DESIGN - GIS/GPS - CONSTRUCTION OBSERVATION

PROJECT REFERENCE NO. R-4705	SHEET NO. 65
ROADWAY DESIGN ENGINEER 4/7/2022	HYDRAULICS ENGINEER 4/7/2022
DOCUMENT NOT CONSIDERED FINAL UNLESS ALL SIGNATURES COMPLETED	

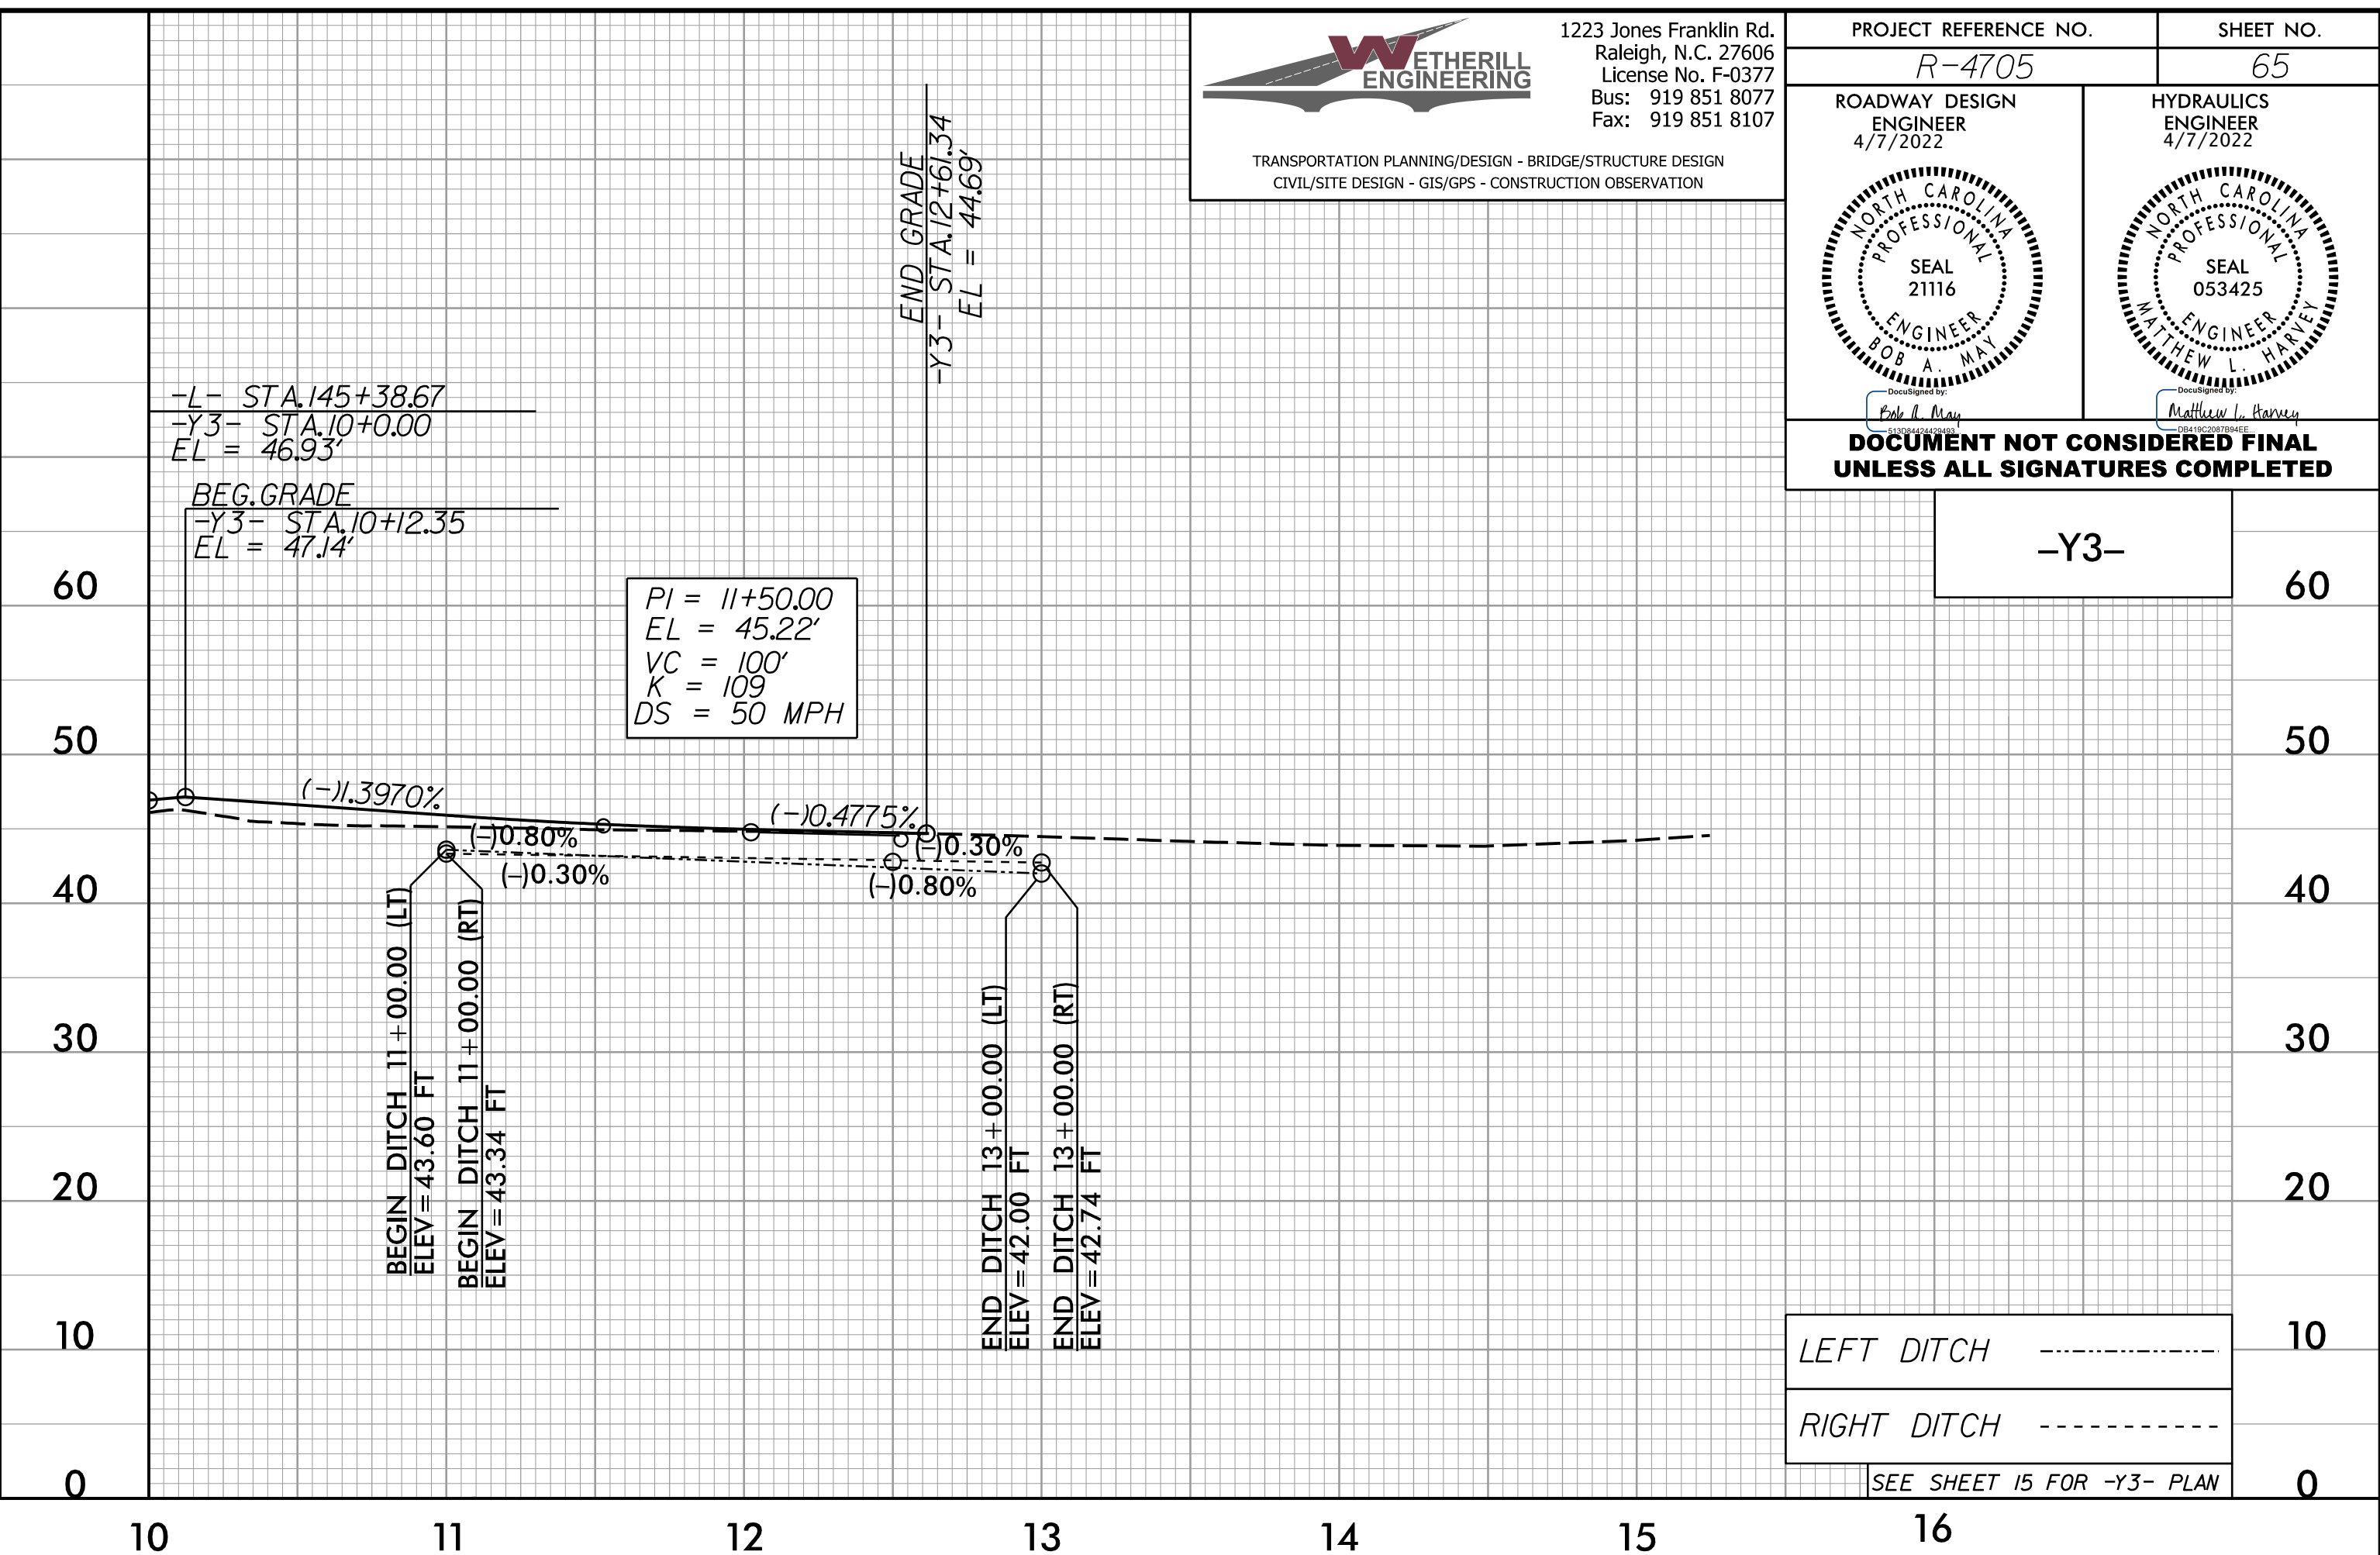

3/7/2022 R4705_Pd.dwg, psh_65_PFL.dgn
USER:RMB