





5/28/99

-Y28-


WETHERILL ENGINEERING
 1223 Jones Franklin Rd.
 Raleigh, N.C. 27606
 License No. F-0377
 Bus: 919 851 8077
 Fax: 919 851 8107

TRANSPORTATION PLANNING/DESIGN - BRIDGE/STRUCTURE DESIGN
 CIVIL/SITE DESIGN - GIS/GPS - CONSTRUCTION OBSERVATION


PROJECT REFERENCE NO. <i>R-4705</i>	SHEET NO. <i>71</i>
ROADWAY DESIGN ENGINEER 4/7/2022	HYDRAULICS ENGINEER 4/7/2022
 SEAL 21116 BOB A. WATTS CIVIL ENGINEER	 SEAL 053425 WALTER L. HARRIS CIVIL ENGINEER
DOCUMENT NOT CONSIDERED FINAL UNLESS ALL SIGNATURES COMPLETED	

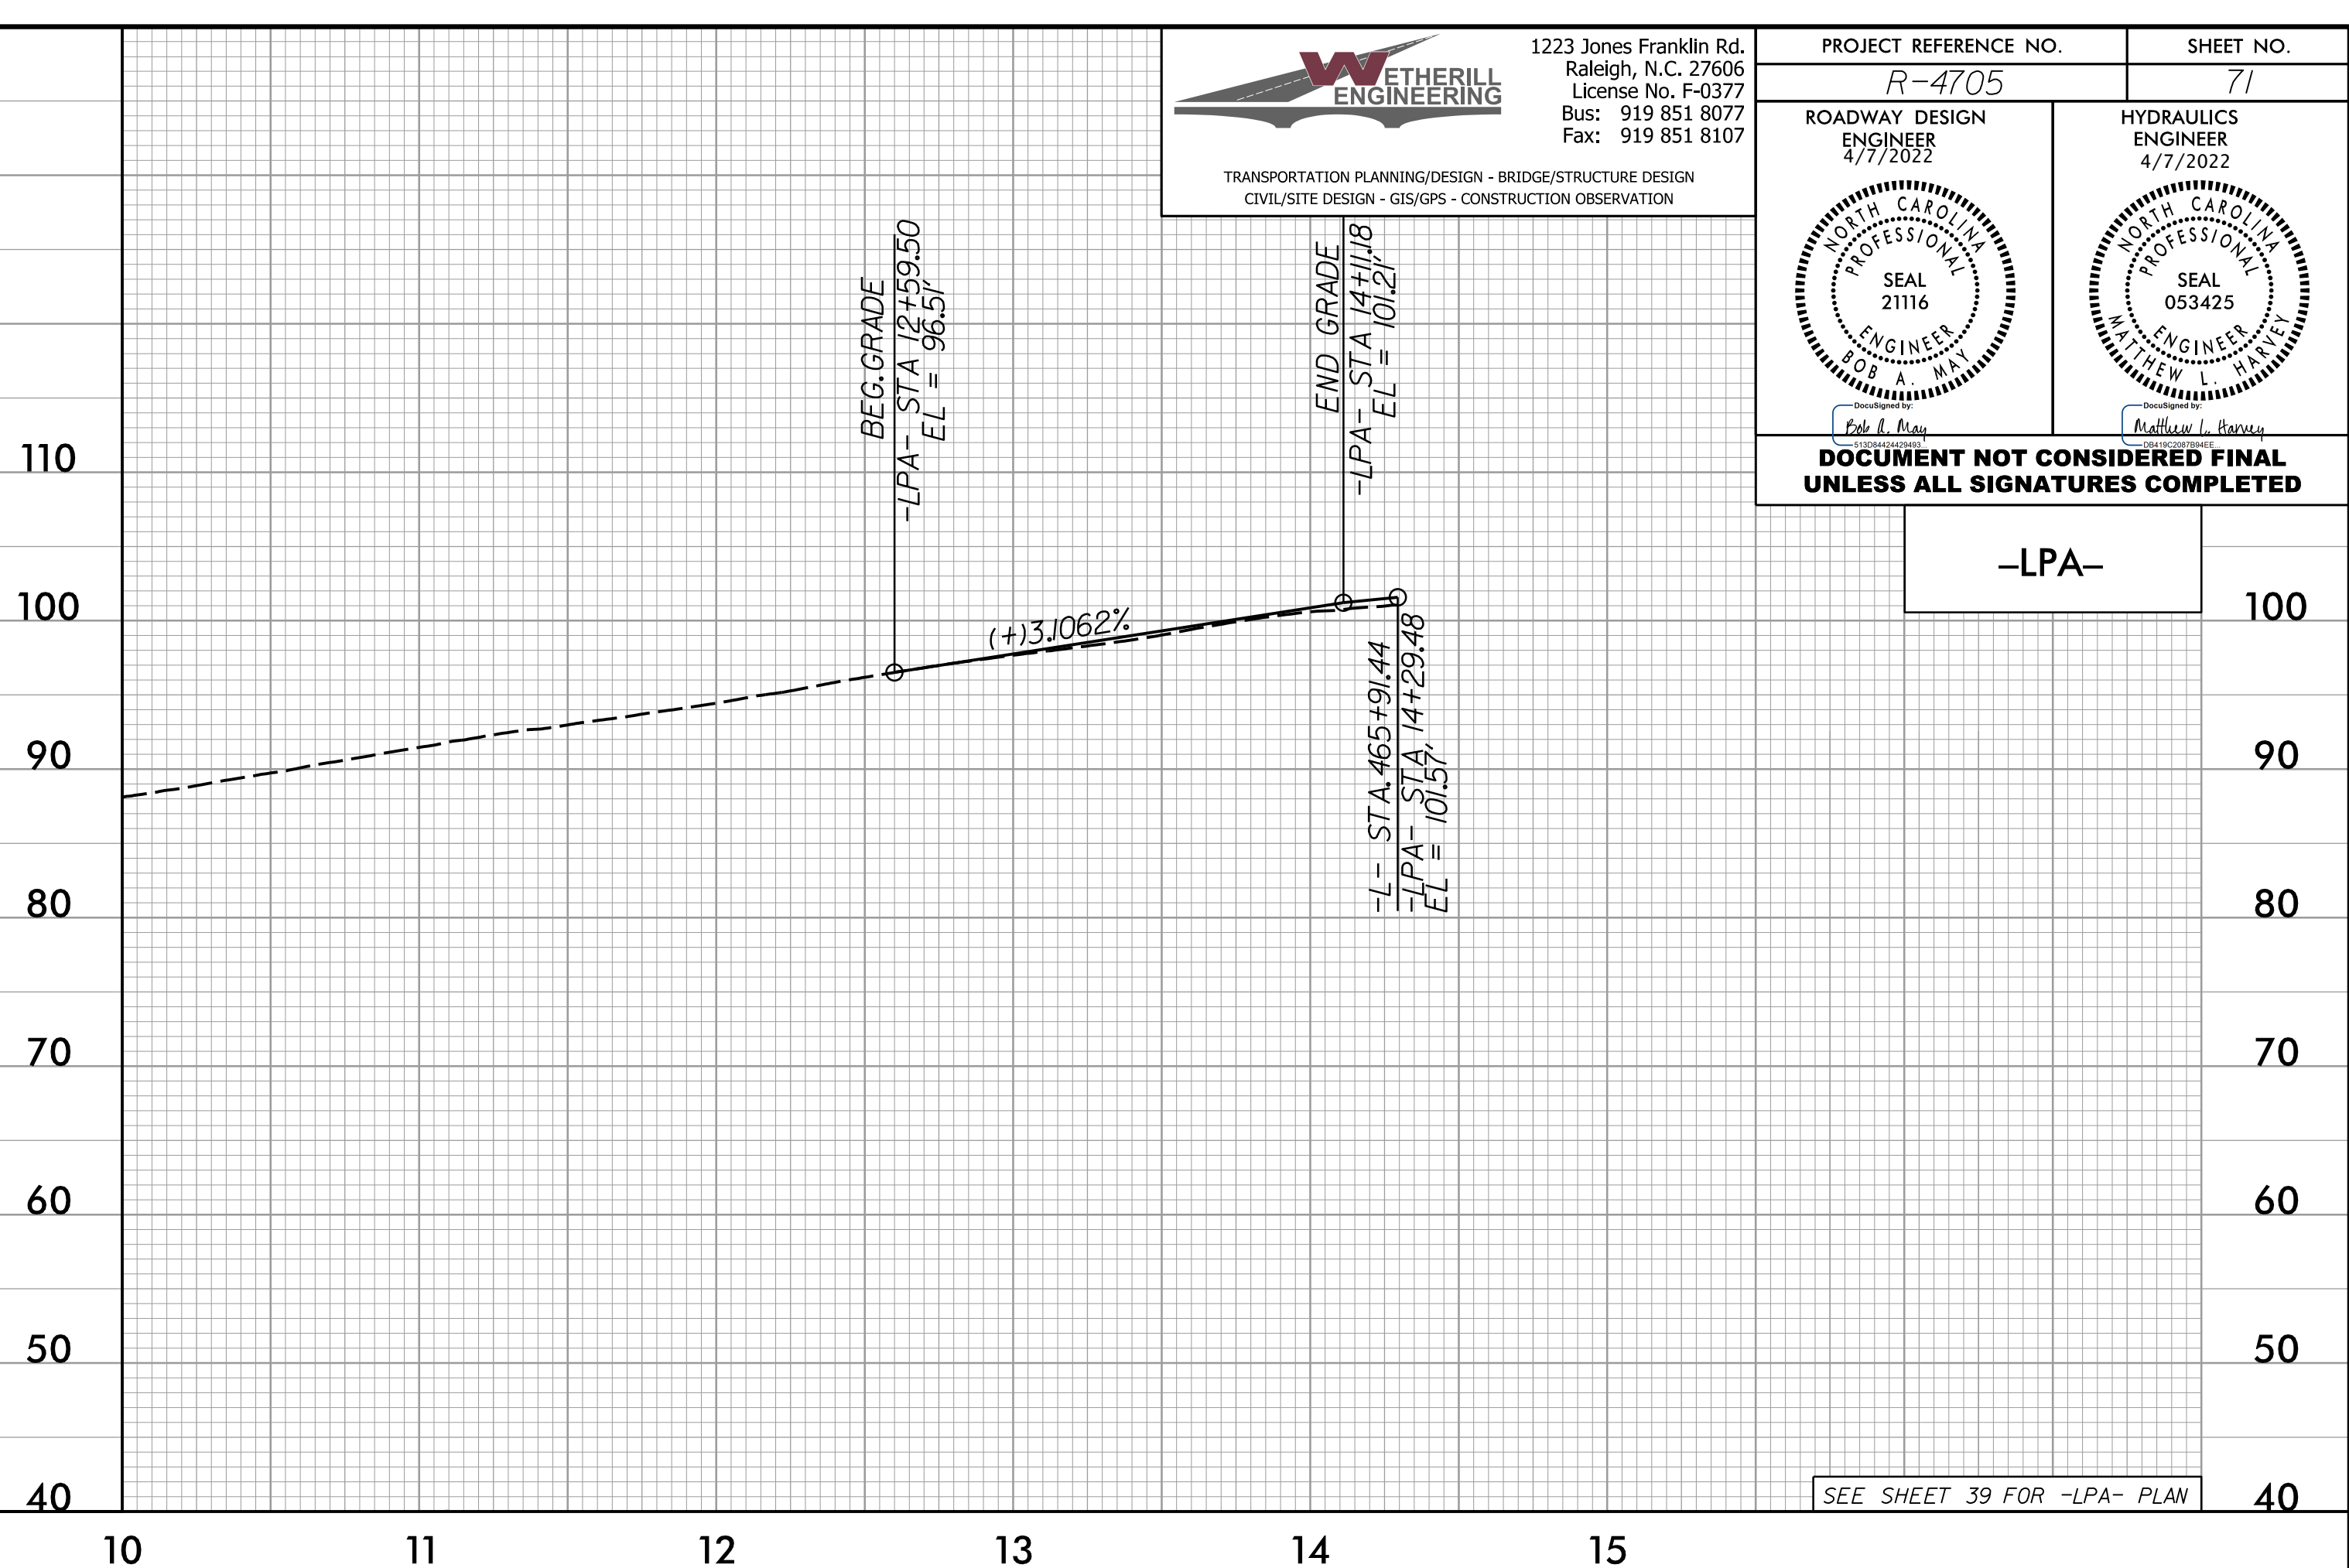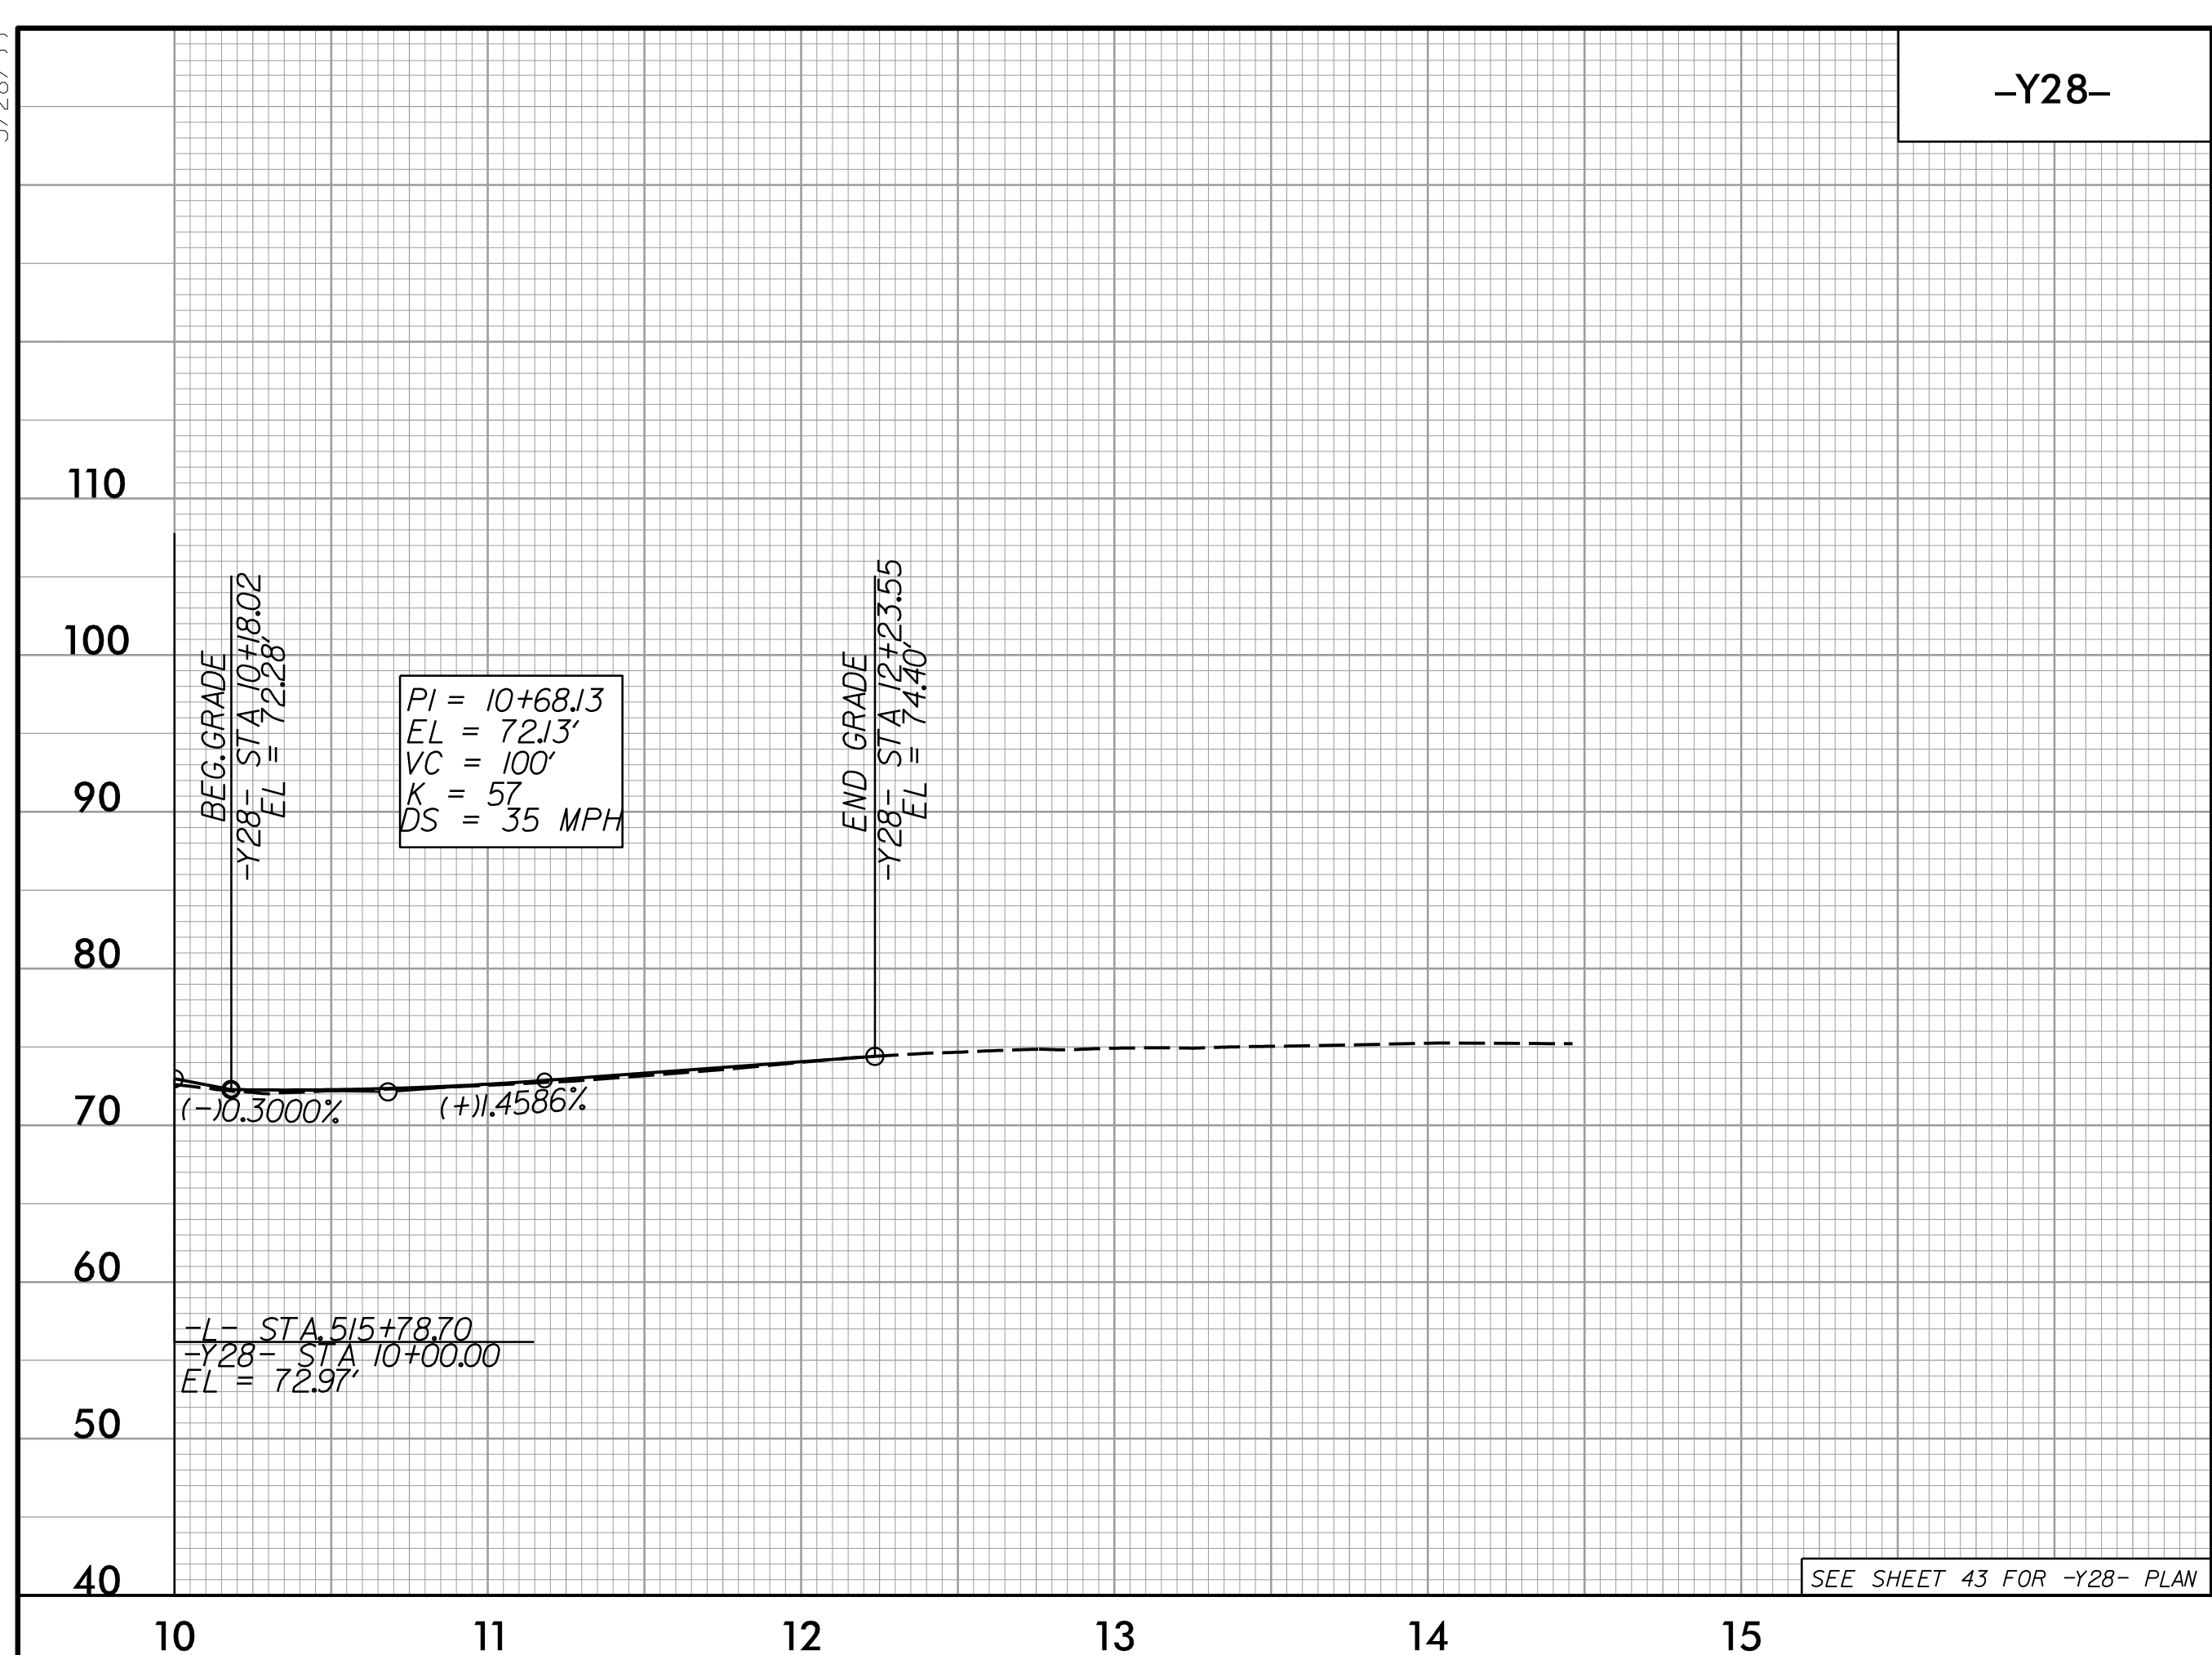

-LPD-

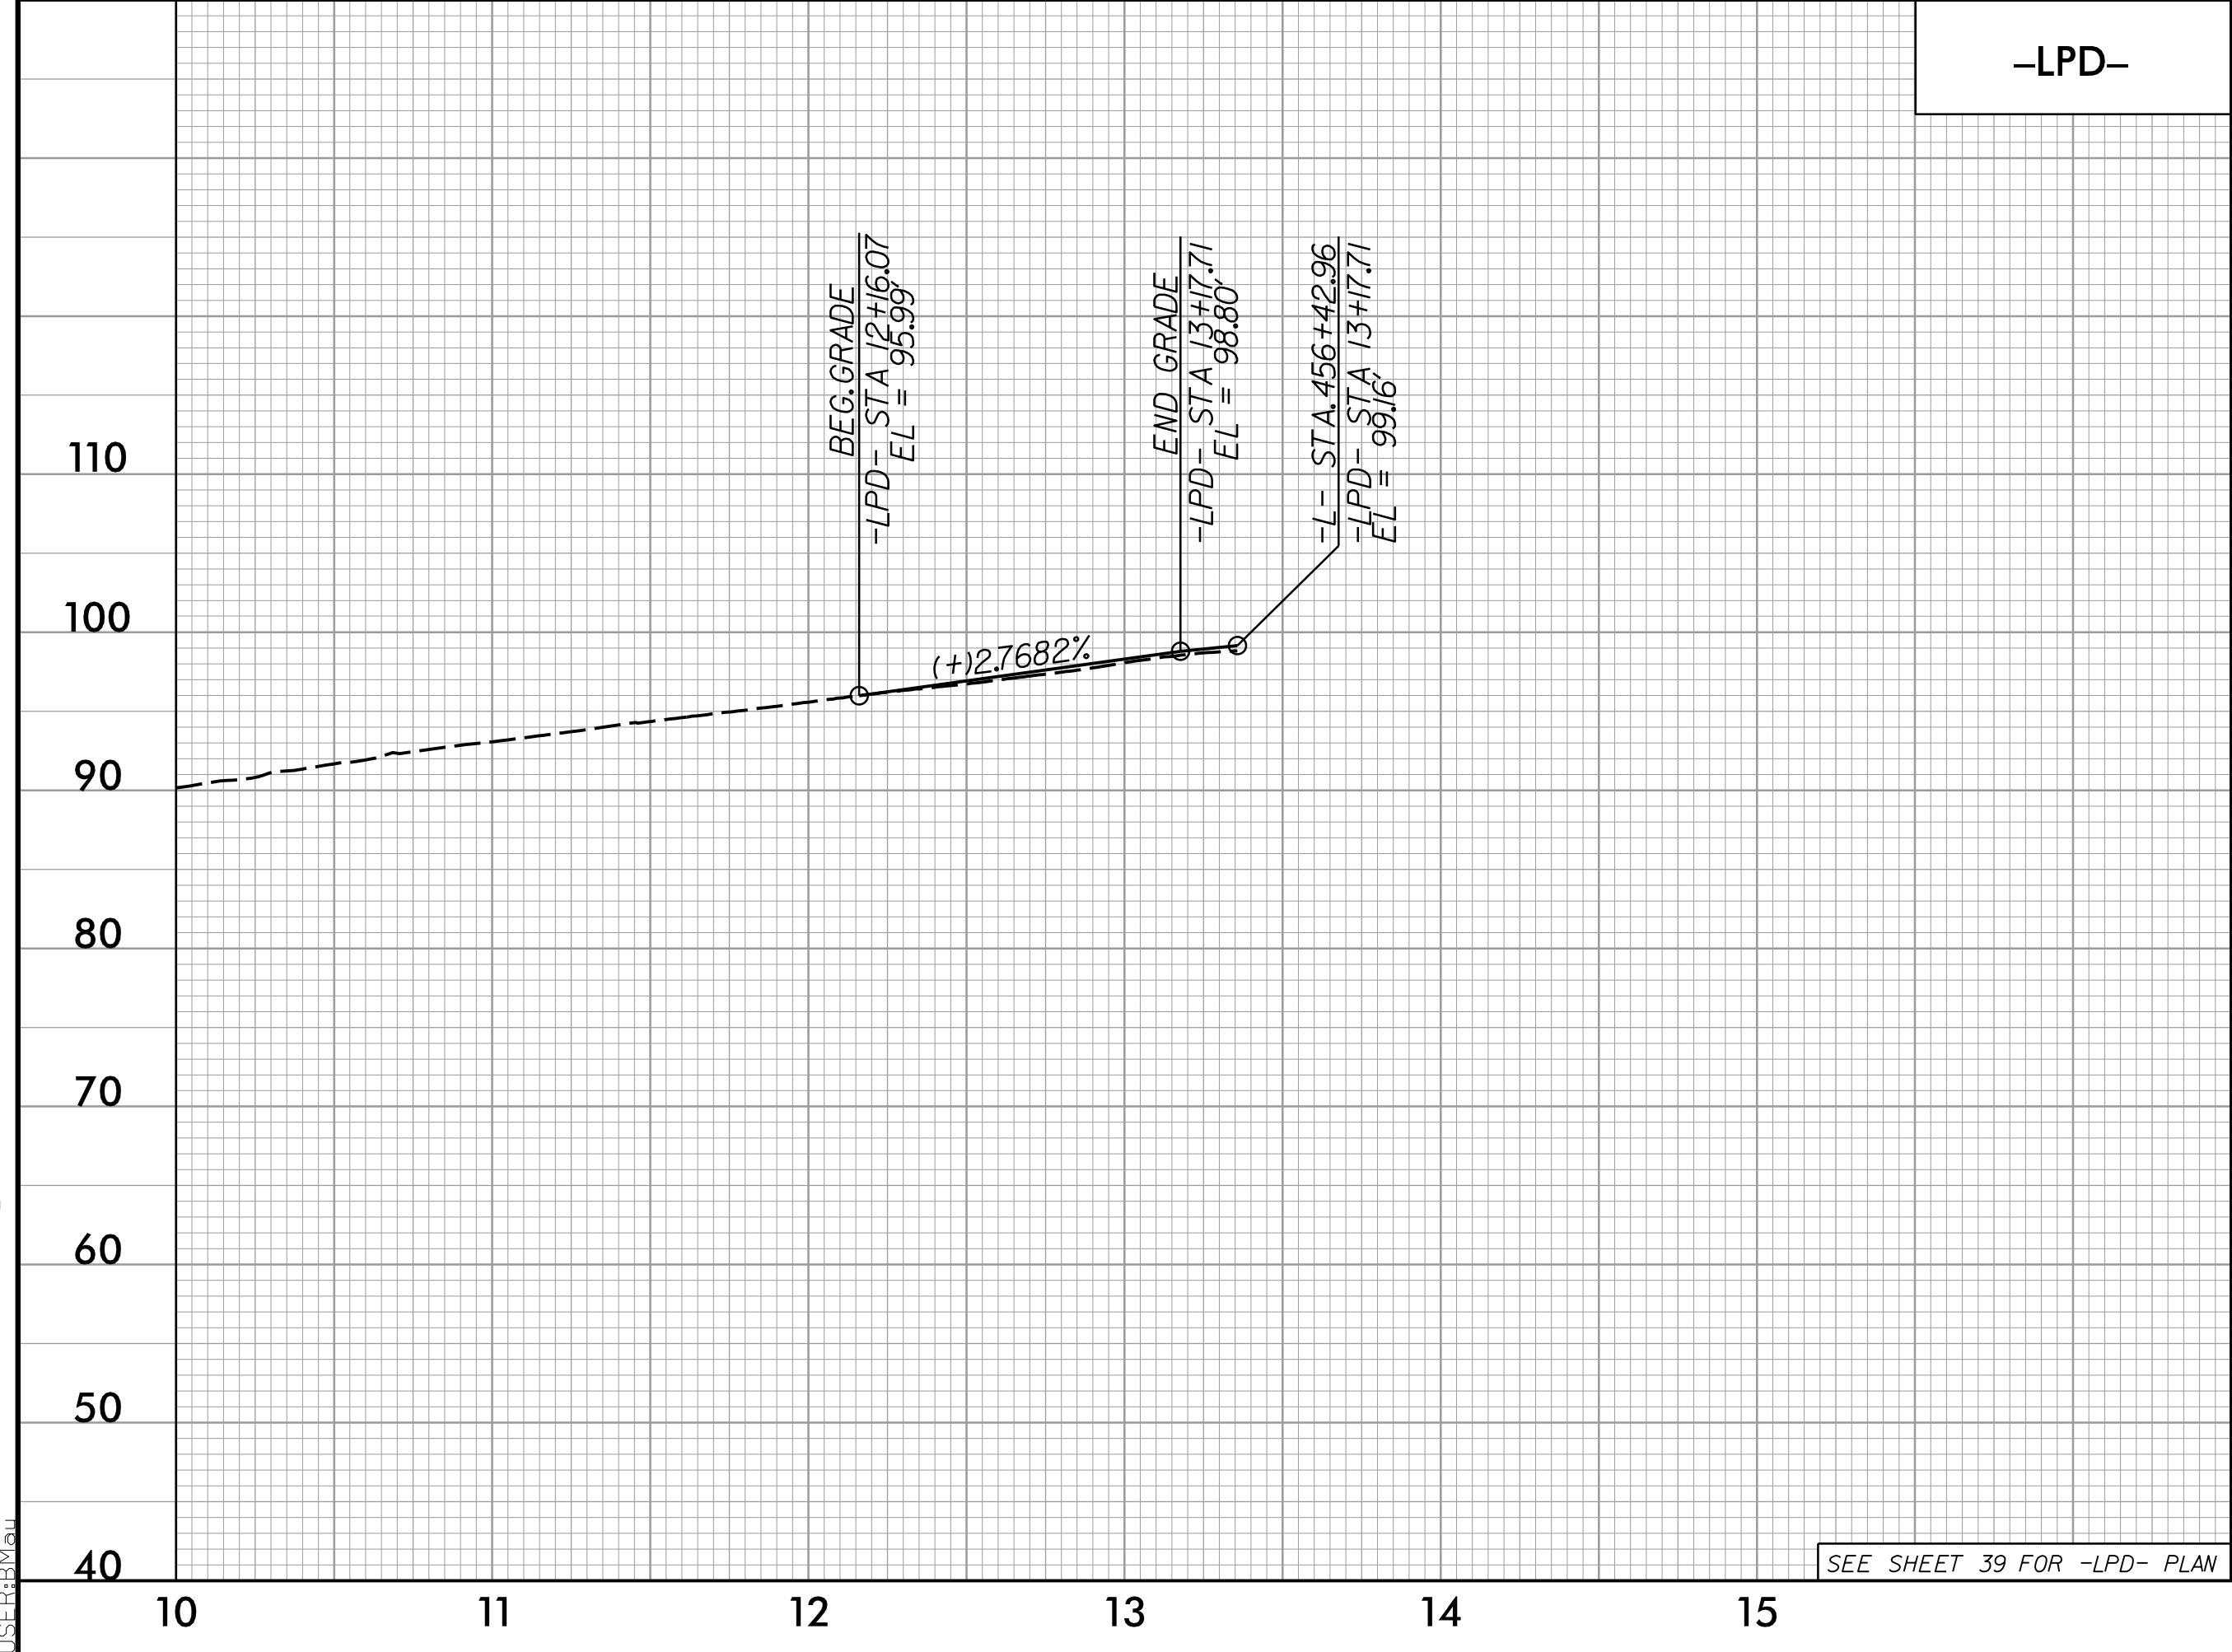

-RPA-

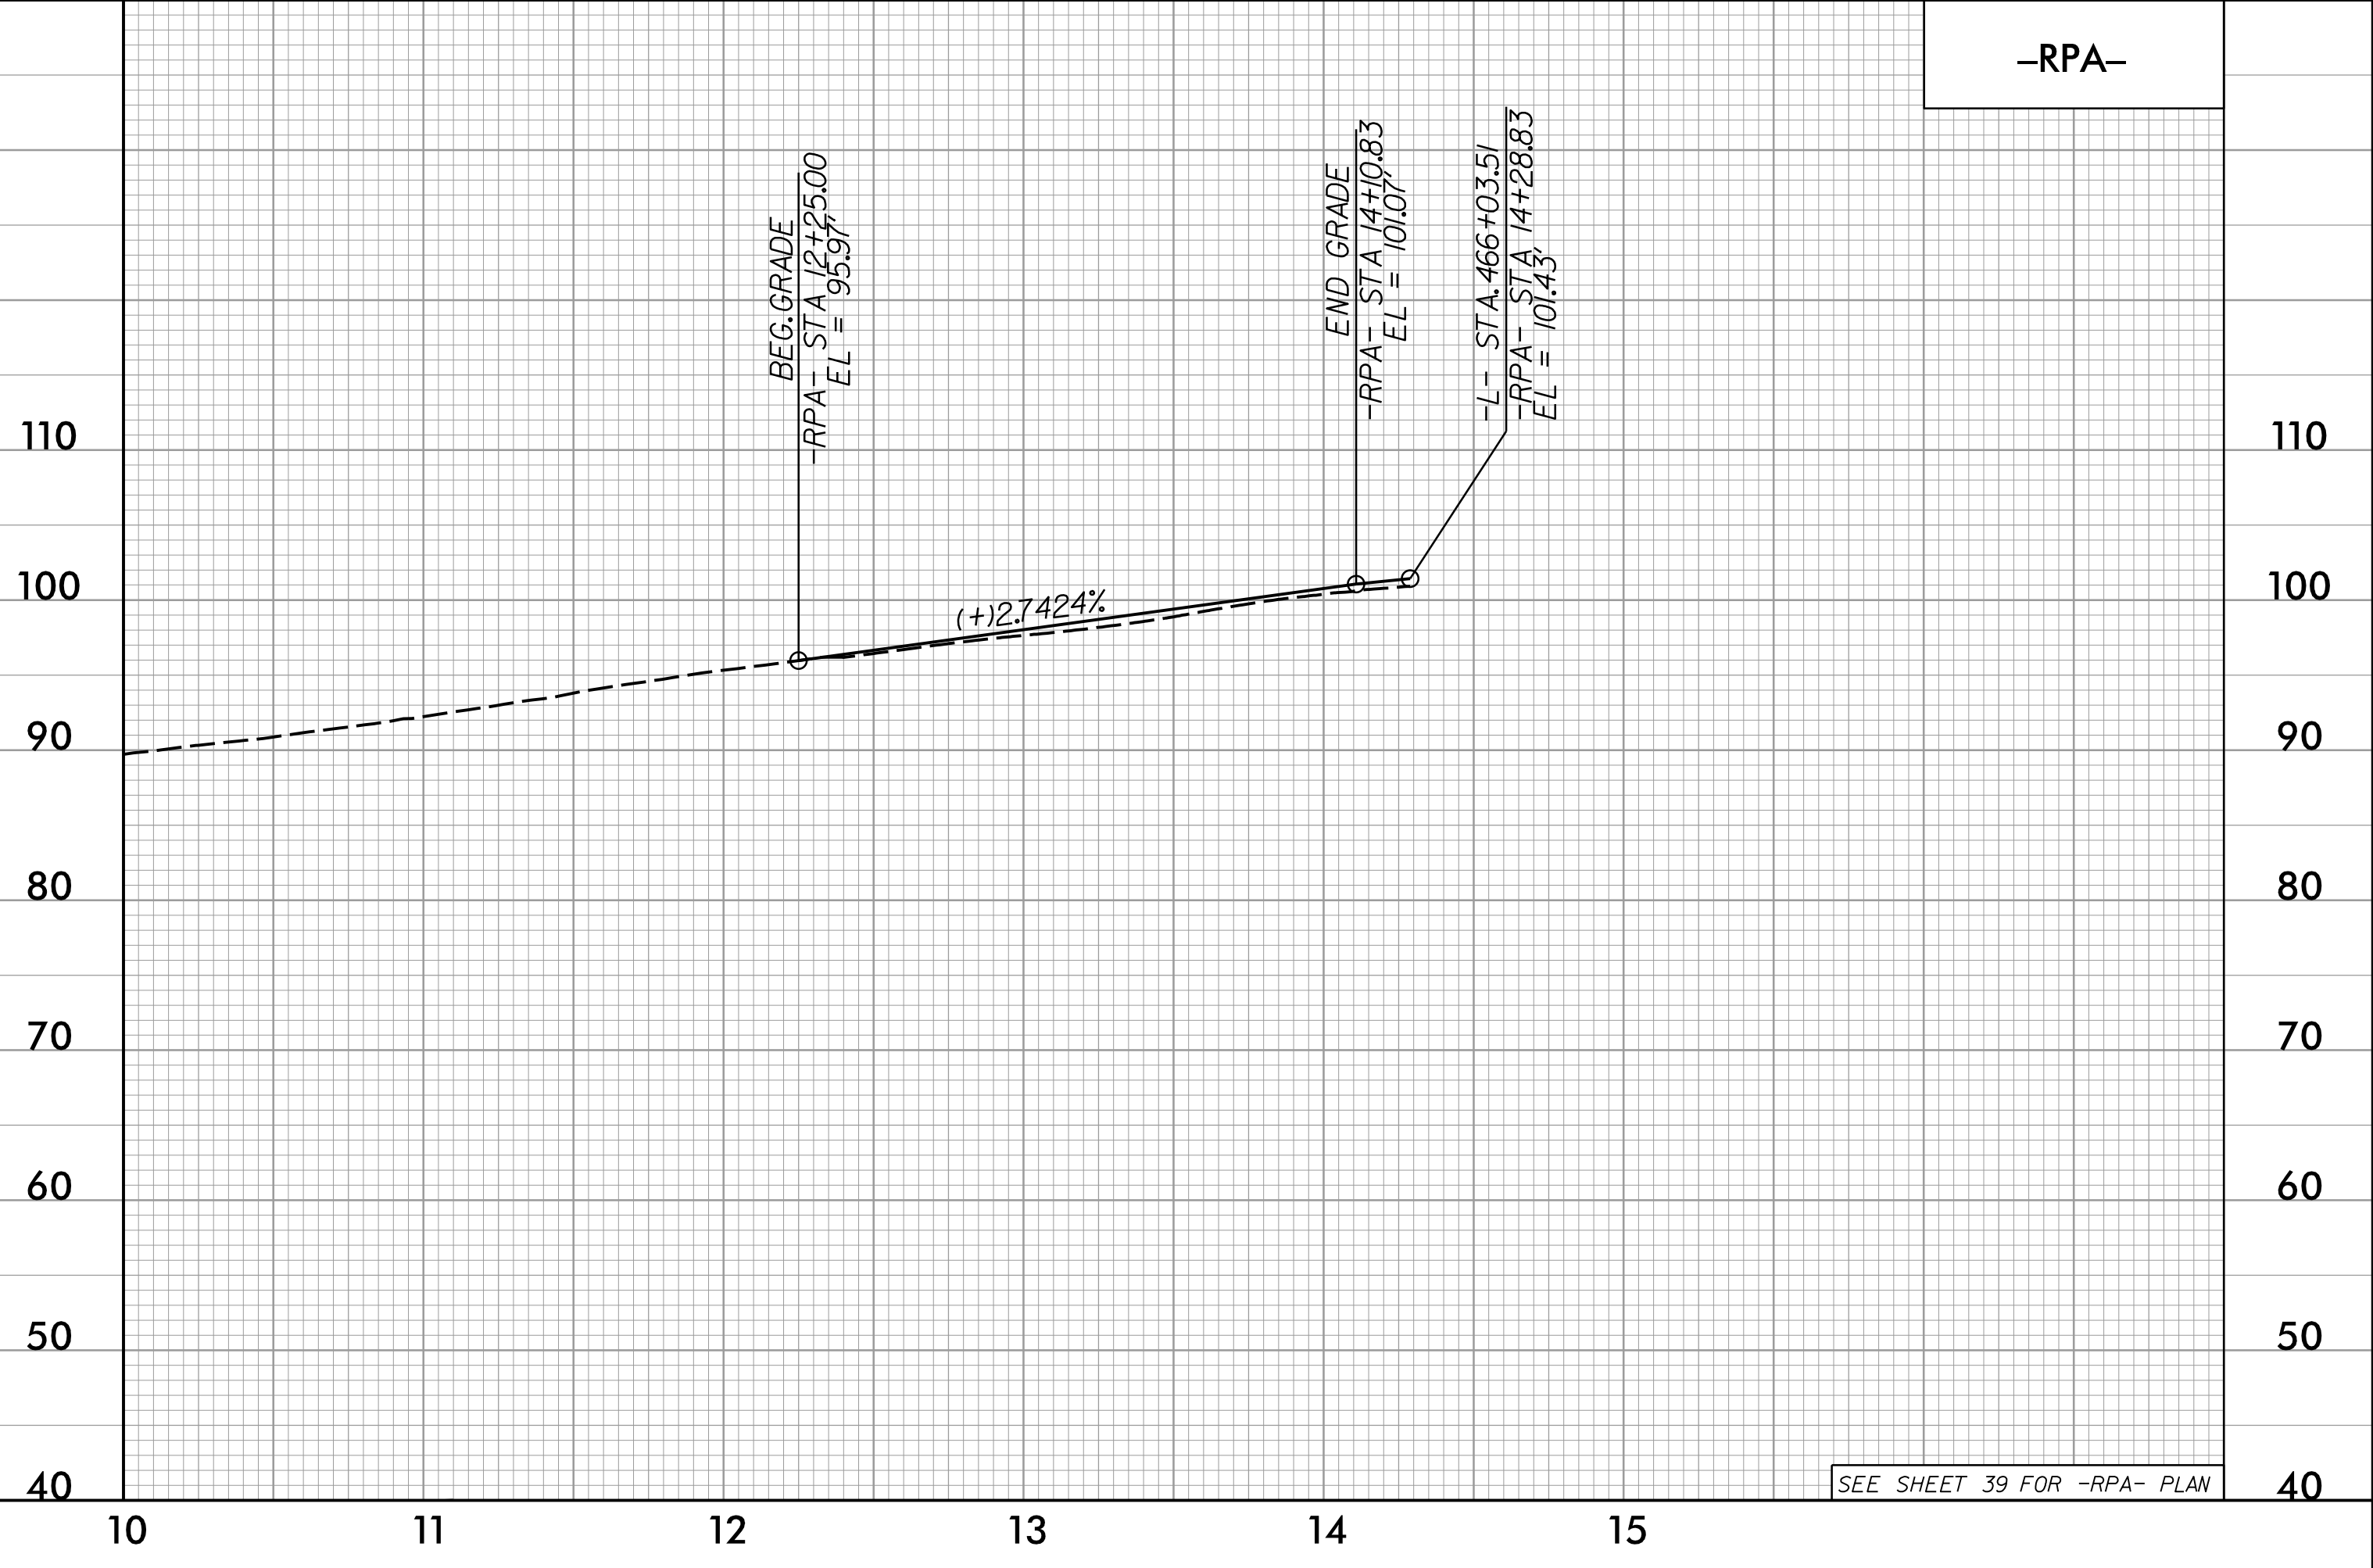

3/7/2022 R4705_Rdy_psh_71_PFL.dgn