
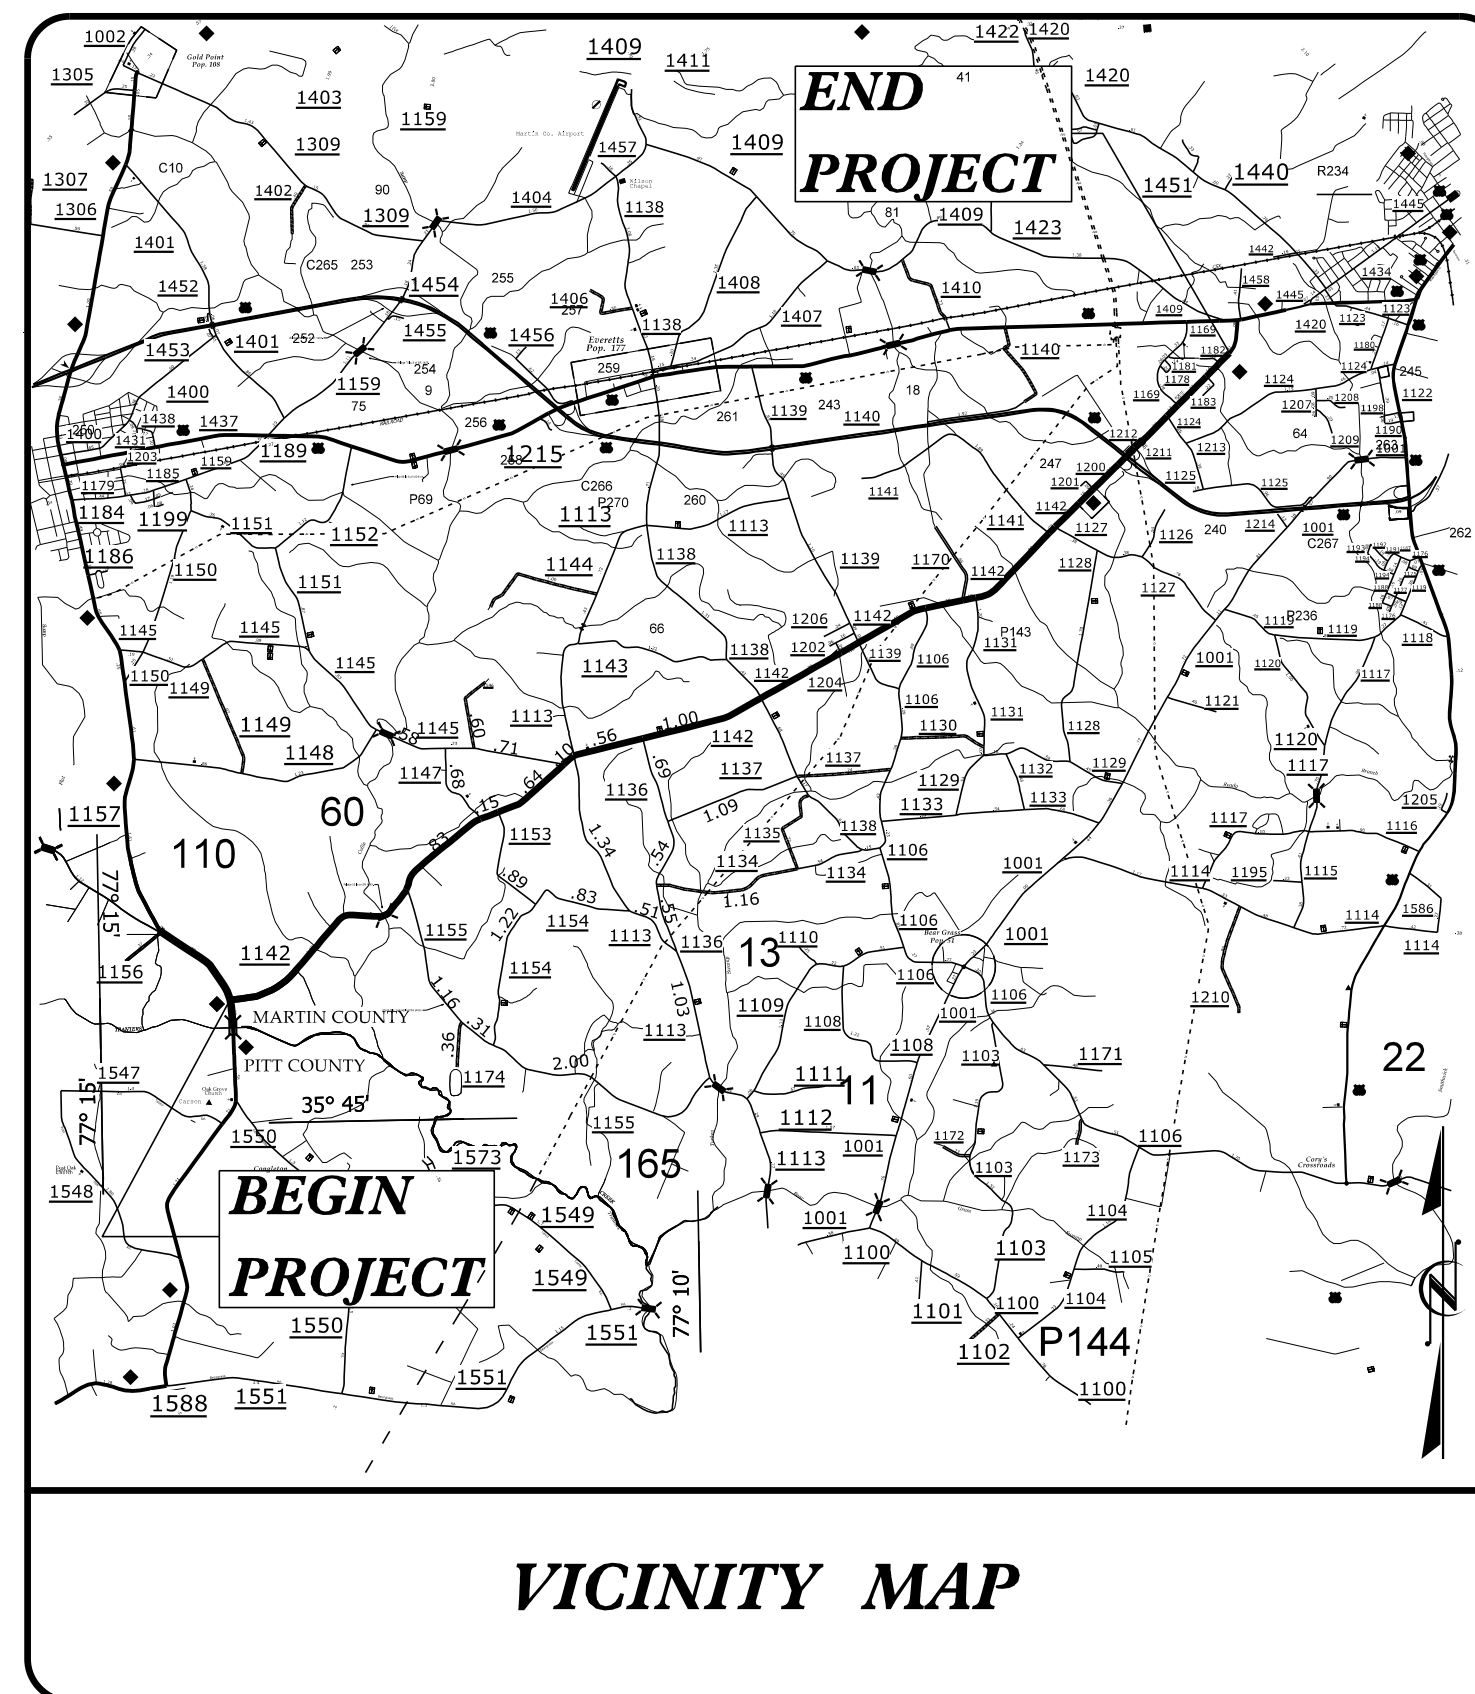


STATE OF NORTH CAROLINA
DIVISION OF HIGHWAYS

TRANSPORTATION MANAGEMENT PLAN

MARTIN COUNTY

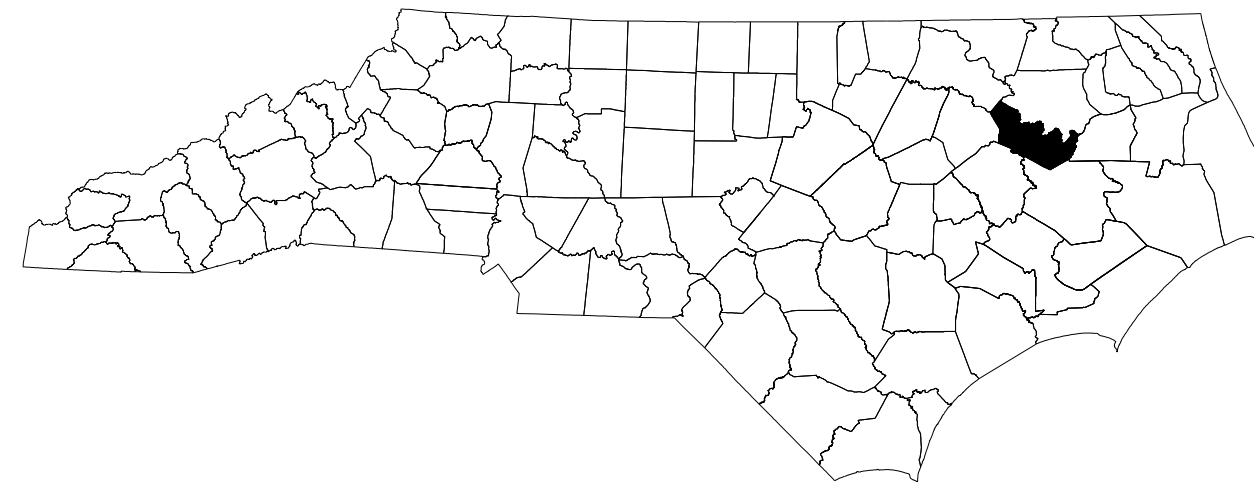

INDEX OF SHEETS


SHEET NO	TITLE
TMP-01	TITLE SHEET, VICINITY MAP, AND INDEX OF SHEETS
TMP-01A	LIST OF APPLICABLE ROADWAY STANDARD DRAWINGS, AND LEGEND
TMP-01B THRU 01C	SIGN AND DEVICE LEGEND
TMP-01D THRU 01E	TRANSPORTATION OPERATIONS PLAN: (MANAGEMENT STRATEGIES AND GENERAL NOTES)
TMP-02 THRU 02B	SPECIAL SIGN DESIGN(S)
TMP-02C TO 02U	OFF-SITE DETOUR PLAN SHEETS
TMP-03	PHASING NOTES
TMP-04 THRU 43	TEMPORARY TRAFFIC CONTROL PHASE I PLAN SHEETS
TMP-44 THRU 66	TEMPORARY TRAFFIC CONTROL PHASE II PLAN SHEETS
TMP-67 THRU 77	TEMPORARY CROSS SECTION SHEETS

SHEET NO.
TMP-01

R-4705

TIP PROJECT:

**DOCUMENT NOT CONSIDERED FINAL
UNLESS ALL SIGNATURES COMPLETED**

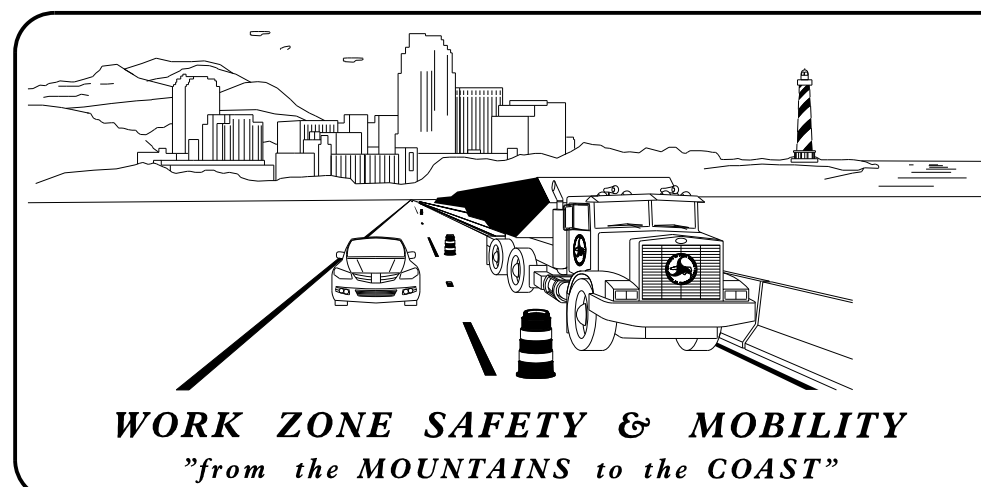

PLANS PREPARED BY: WEI, INC.

BOB MAY, P.E.

D. ALLEN HAYES, E.I.

NCDOT CONTACTS:

JASON DAVIDSON
DIVISION 1 TRAFFIC ENGINEER



ETHERILL ENGINEERING
1223 Jones Franklin Rd. Raleigh, N.C. 27606
License No. F-0377
Bus: 919.851.8077 Fax: 919.851.8107

APPROVED: 
DATE: 4/7/2022



SEAL

3/4/2022 3:20:17 PM C:\Users\jmay\OneDrive\Documents\Projects\4705\4705-TIP-01-TITLE.dgn User: jmay