


REFER TO ROADWAY STANDARD DRAWING 1101.03, SHEET 1 OF 9 FOR APPLICABLE NOTES.

- NOTES:
- 1) SEE SHEETS TMP-01B AND TMP-01C FOR OFFSITE DETOUR SIGN AND DEVICE LEGEND.
  - 2) WHEN CLOSING THE ROADWAY TO PERFORM WORK WITHIN A SPECIFIC WORK AREA, PORTABLE SIGNING MAY BE USED BETWEEN THE TYPE III WING BARRICADES IF THE ROAD WILL BE CLOSED FOR 3 DAYS OR LESS, PER THE DISCRETION OF THE ENGINEER.
  - 3) INSTALL THE ROAD CLOSURE SIGNING BETWEEN THE TYPE III WING BARRICADES AS THE 'VARIABLE' LENGTH OF ROADWAY WILL ALLOW, BEGINNING FROM THE WORK AREA OUTWARD TO THE TYPE III WING BARRICADES.
  - 4) ADJUST SIGNING WITHIN THE TYPE III WING BARRICADES AS THE WORK AREA CHANGES FROM ONE LOCATION TO ANOTHER.

**ETHERILL ENGINEERING**  
 1223 Jones Franklin Rd.  
 Raleigh, N.C. 27606  
 License No. F-0377  
 Bus: 919 851 8077  
 Fax: 919 851 8107

TRANSPORTATION PLANNING/DESIGN - BRIDGE/STRUCTURE DESIGN  
 CIVIL/SITE DESIGN - GIS/GPS - CONSTRUCTION OBSERVATION

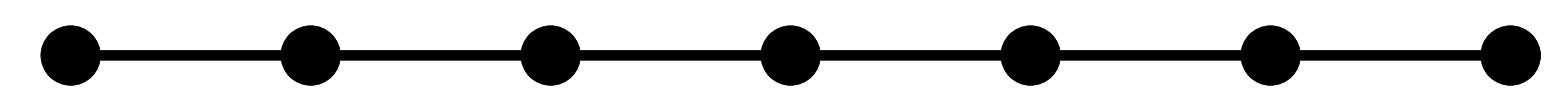


**OFFSITE DETOUR ROUTE**

APPROVED: *Bob A. May*  
 DATE: 4/7/2022

**PROFESSIONAL SEAL**  
 NORTH CAROLINA  
 047751  
 ENGINEER  
 BOB A. MAY

**DOCUMENT NOT CONSIDERED FINAL UNLESS ALL SIGNATURES COMPLETED**

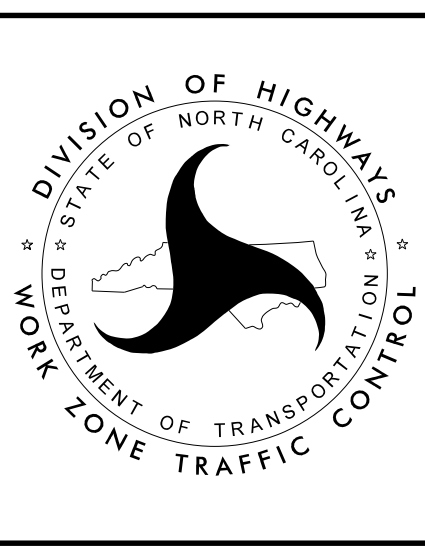

**-L- (SR 1142) FROM NC 903 TO SR 1155 OFFSITE DETOUR**

3/14/2022  
 C:\2021\7175.01\_R-4705-Final\Traffic\WZTC\TMP\Sheets\R-4705\_TC\_TMP\_02C OSD.dgn  
 User: jhaley