


INSET "A"
REFER TO ROADWAY STANDARD
DRAWING 1101.03, SHEET 1 OF 9
FOR APPLICABLE NOTES.

- NOTES: 1) SEE SHEETS TMP-01B AND TMP-01C FOR OFFSITE DETOUR SIGN AND DEVICE LEGEND.
2) WHEN CLOSING THE ROADWAY, PORTABLE SIGNING MAY BE USED TO CLOSE THE ROADWAY AND ON THE OFFSITE DETOUR ROUTE IF THE ROAD WILL BE CLOSED FOR 3 DAYS OR LESS, PER THE DISCRETION OF THE ENGINEER.

3/14/2022
C:\2021\7175.01-R-4705-Final\Traffic\WZTC\TMP\Sheets\R-4705-TC-TMP-02G OSD.dgn
User: rathayes

ETHERILL ENGINEERING
1223 Jones Franklin Rd.
Raleigh, N.C. 27606
License No. F-0377
Bus: 919 851 8077
Fax: 919 851 8107

TRANSPORTATION PLANNING/DESIGN - BRIDGE/STRUCTURE DESIGN
CIVIL/SITE DESIGN - GIS/GPS - CONSTRUCTION OBSERVATION

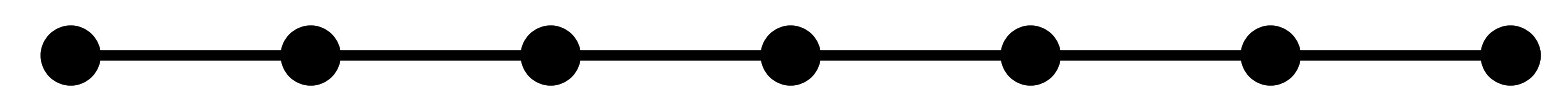


OFFSITE DETOUR ROUTE

APPROVED: *Bob A. May*
DATE: 4/7/2022

PROFESSIONAL SEAL
NORTH CAROLINA
047751
ENGINEER
BOB A. MAY

**DOCUMENT NOT CONSIDERED FINAL
UNLESS ALL SIGNATURES COMPLETED**

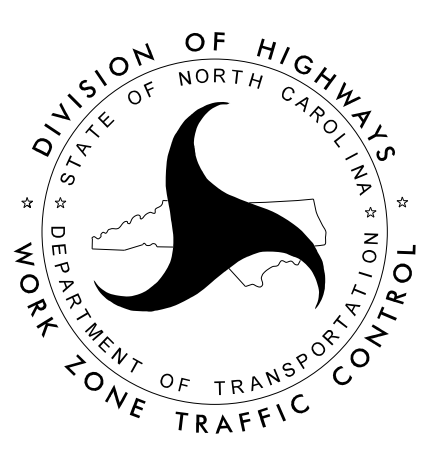

SR 1153
OFFSITE DETOUR