


INSET "A"
 REFER TO ROADWAY STANDARD
 DRAWING 1101.03, SHEET 1 OF 9
 FOR APPLICABLE NOTES.


NOTES: 1) SEE SHEETS TMP-01B AND TMP-01C FOR OFFSITE DETOUR SIGN AND DEVICE LEGEND.
 2) WHEN CLOSING THE ROADWAY, PORTABLE SIGNING MAY BE USED TO CLOSE THE ROADWAY AND ON THE OFFSITE DETOUR ROUTE IF THE ROAD WILL BE CLOSED FOR 3 DAYS OR LESS, PER THE DISCRETION OF THE ENGINEER.

APPROVED: *Bob A. May*
 DATE: 4/7/2022
 NORTH CAROLINA PROFESSIONAL SEAL
 047751
 ENGINEER
 BOB A. MAY

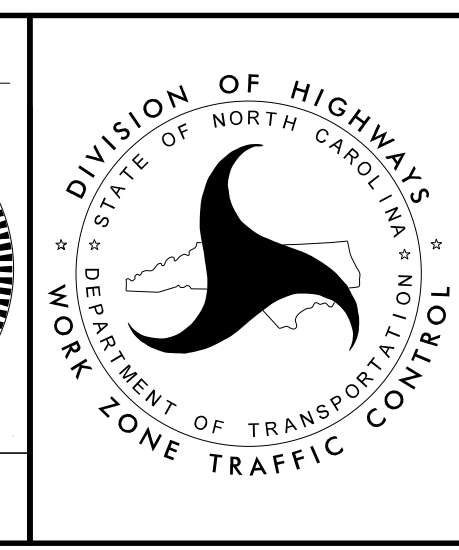

SR 1145
 OFFSITE DETOUR

ETHERILL ENGINEERING
 1223 Jones Franklin Rd.
 Raleigh, N.C. 27606
 License No. F-0377
 Bus: 919 851 8077
 Fax: 919 851 8107

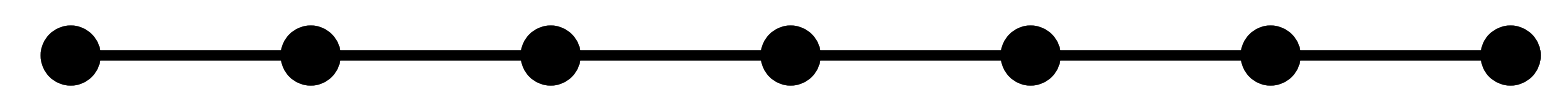

OFFSITE DETOUR ROUTE

3/14/2022
 C:\2021\7175.01-R-4705-Final\Traffic\WZTC\TMP\Sheets\R-4705-TC-TMP-02I.OSD.dgn
 User: jhaley

TRANSPORTATION PLANNING/DESIGN - BRIDGE/STRUCTURE DESIGN
 CIVIL/SITE DESIGN - GIS/GPS - CONSTRUCTION OBSERVATION

DOCUMENT NOT CONSIDERED FINAL
 UNLESS ALL SIGNATURES COMPLETED