



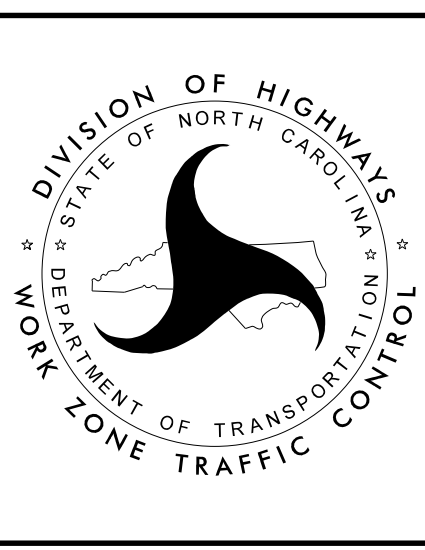
REFER TO ROADWAY STANDARD DRAWING 1101.03, SHEET 1 OF 9 FOR APPLICABLE NOTES.

NOTES: 1) SEE SHEETS TMP-01B AND TMP-01C FOR OFFSITE DETOUR SIGN AND DEVICE LEGEND.  
 2) WHEN CLOSING THE ROADWAY, PORTABLE SIGNING MAY BE USED TO CLOSE THE ROADWAY AND ON THE OFFSITE DETOUR ROUTE IF THE ROAD WILL BE CLOSED FOR 3 DAYS OR LESS, PER THE DISCRETION OF THE ENGINEER.


APPROVED:   
 DATE: 4/7/2022

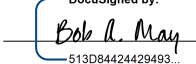

**DOCUMENT NOT CONSIDERED FINAL  
 UNLESS ALL SIGNATURES COMPLETED**




**SR 1169  
 OFFSITE DETOUR**

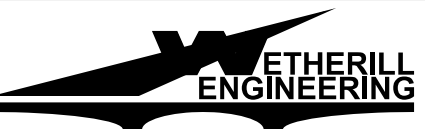

1223 Jones Franklin Rd.  
 Raleigh, N.C. 27606  
 License No. F-0377  
 Bus: 919 851 8077  
 Fax: 919 851 8107

TRANSPORTATION PLANNING/DESIGN - BRIDGE/STRUCTURE DESIGN  
 CIVIL/SITE DESIGN - GIS/GPS - CONSTRUCTION OBSERVATION

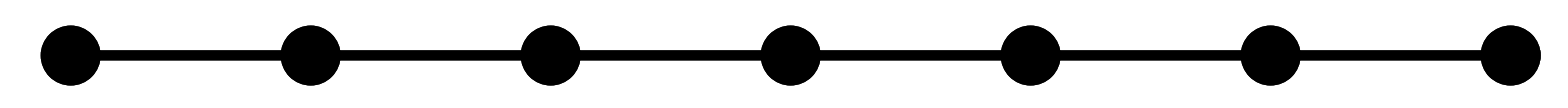

**OFFSITE DETOUR ROUTE**

3/14/2022  
 C:\2021\7175.01-R-4705-Final\Traffic\WZTC\TMP\Sheets\R-4705-TC-TMP\_02R OSD.dgn  
 User: jh101