


INSET "A"  
REFER TO ROADWAY STANDARD  
DRAWING 1101.03, SHEET 1 OF 9  
FOR APPLICABLE NOTES.

NOTES: 1) SEE SHEETS TMP-01B AND TMP-01C FOR OFFSITE DETOUR SIGN AND DEVICE LEGEND.  
2) WHEN CLOSING THE ROADWAY, PORTABLE SIGNING MAY BE USED TO CLOSE THE ROADWAY AND ON THE OFFSITE DETOUR ROUTE IF THE ROAD WILL BE CLOSED FOR 3 DAYS OR LESS, PER THE DISCRETION OF THE ENGINEER.


3/14/2022  
BA/2017/175.01.R-4705-Final-Traffic-WZTC\TMP\Sheets\R-4705-TC-TMP-02S OSD.dgn  
User: rath05


**ETHERILL ENGINEERING**  
1223 Jones Franklin Rd.  
Raleigh, N.C. 27606  
License No. F-0377  
Bus: 919 851 8077  
Fax: 919 851 8107

TRANSPORTATION PLANNING/DESIGN - BRIDGE/STRUCTURE DESIGN  
CIVIL/SITE DESIGN - GIS/GPS - CONSTRUCTION OBSERVATION

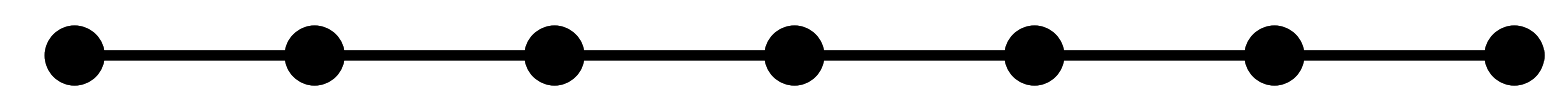


OFFSITE DETOUR ROUTE

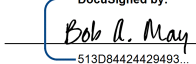APPROVED:   
DATE: 4/7/2022



**DOCUMENT NOT CONSIDERED FINAL  
UNLESS ALL SIGNATURES COMPLETED**



DIVISION OF HIGHWAYS  
DEPARTMENT OF TRANSPORTATION  
WORK ZONE TRAFFIC CONTROL

-L- (SR 1142) FROM  
SR 1139 TO SR 1106  
OFFSITE DETOUR