


A1 / 04 | 67 STA. 16+00 -Y1-
CUT SECTION

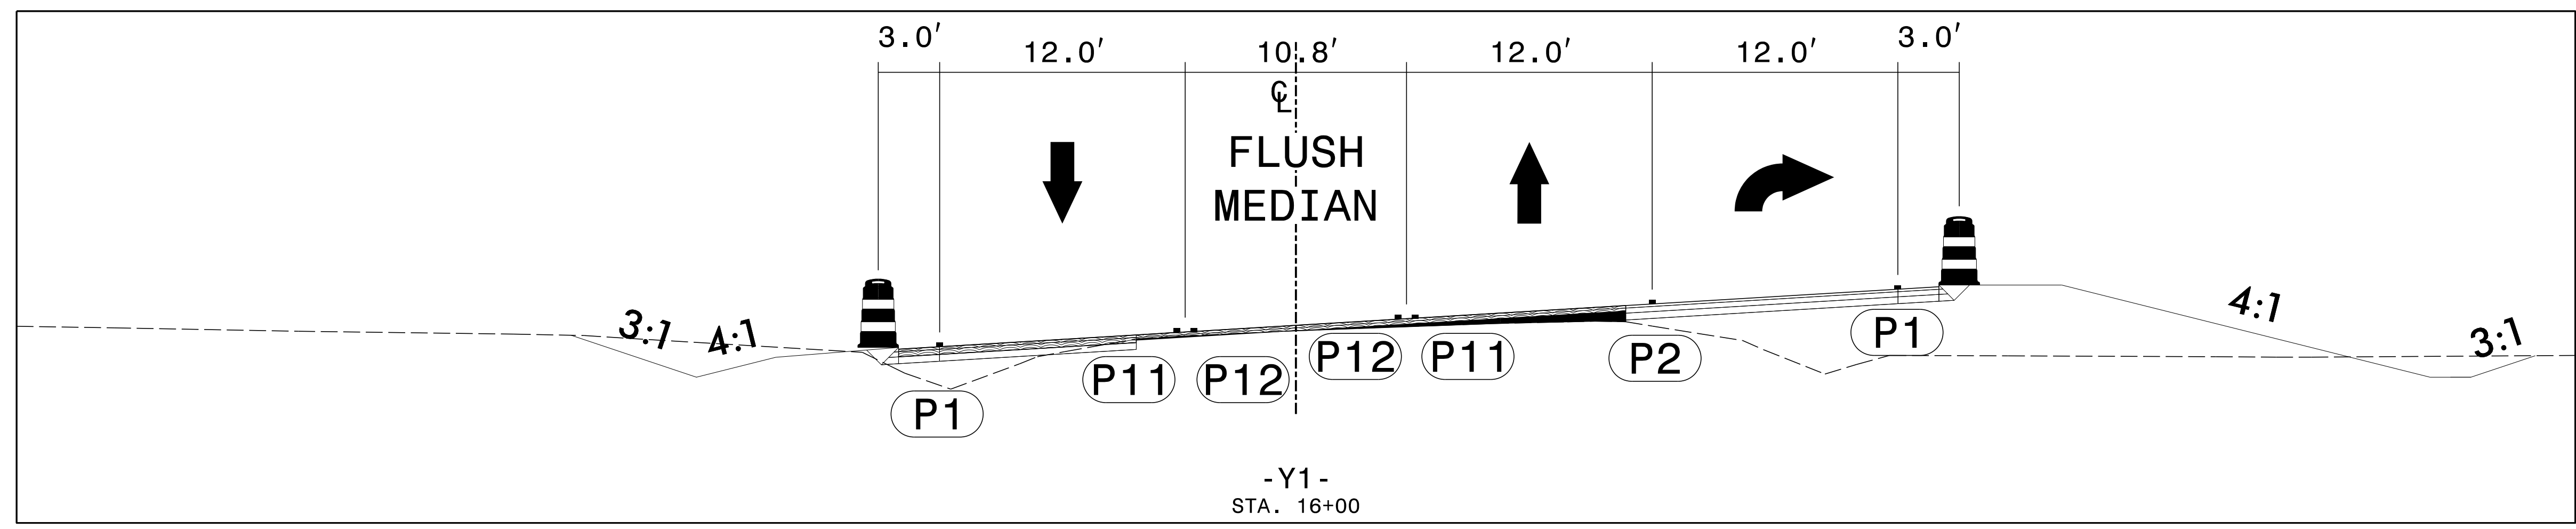


A2 / 44 | 67 STA. 16+00 -Y1-
CUT SECTION

3/14/2022
 C:\2021\7175.01_R-4705-Final\Traffic\WZTC\TMP\Sheets\R-4705_TC_TMP_67_TCS.dgn
 User: rathayes


ETHERILL ENGINEERING
 1223 Jones Franklin Rd.
 Raleigh, N.C. 27606
 License No. F-0377
 Bus: 919 851 8077
 Fax: 919 851 8107

TRANSPORTATION PLANNING/DESIGN - BRIDGE/STRUCTURE DESIGN
 CIVIL/SITE DESIGN - GIS/GPS - CONSTRUCTION OBSERVATION

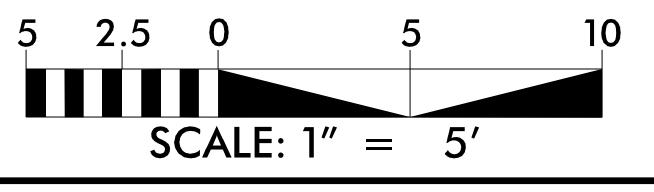

APPROVED: *Bob A. May*
DocuSigned by:
Bob A. May
5120642402962
 DATE: 4/7/2022

**DOCUMENT NOT CONSIDERED FINAL
 UNLESS ALL SIGNATURES COMPLETED**

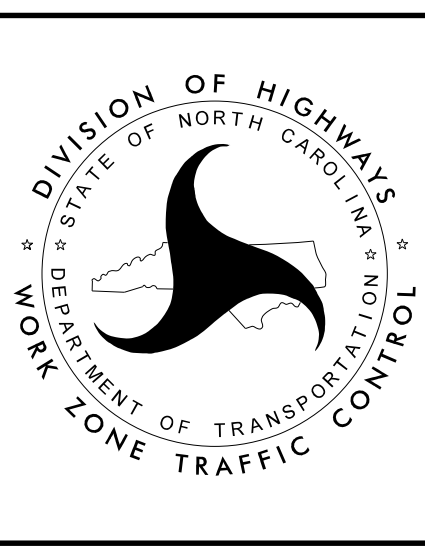

TEMPORARY
CROSS SECTIONS