


**B1**  
04 | 68  
STA. 19+00 -Y1-  
CUT SECTION

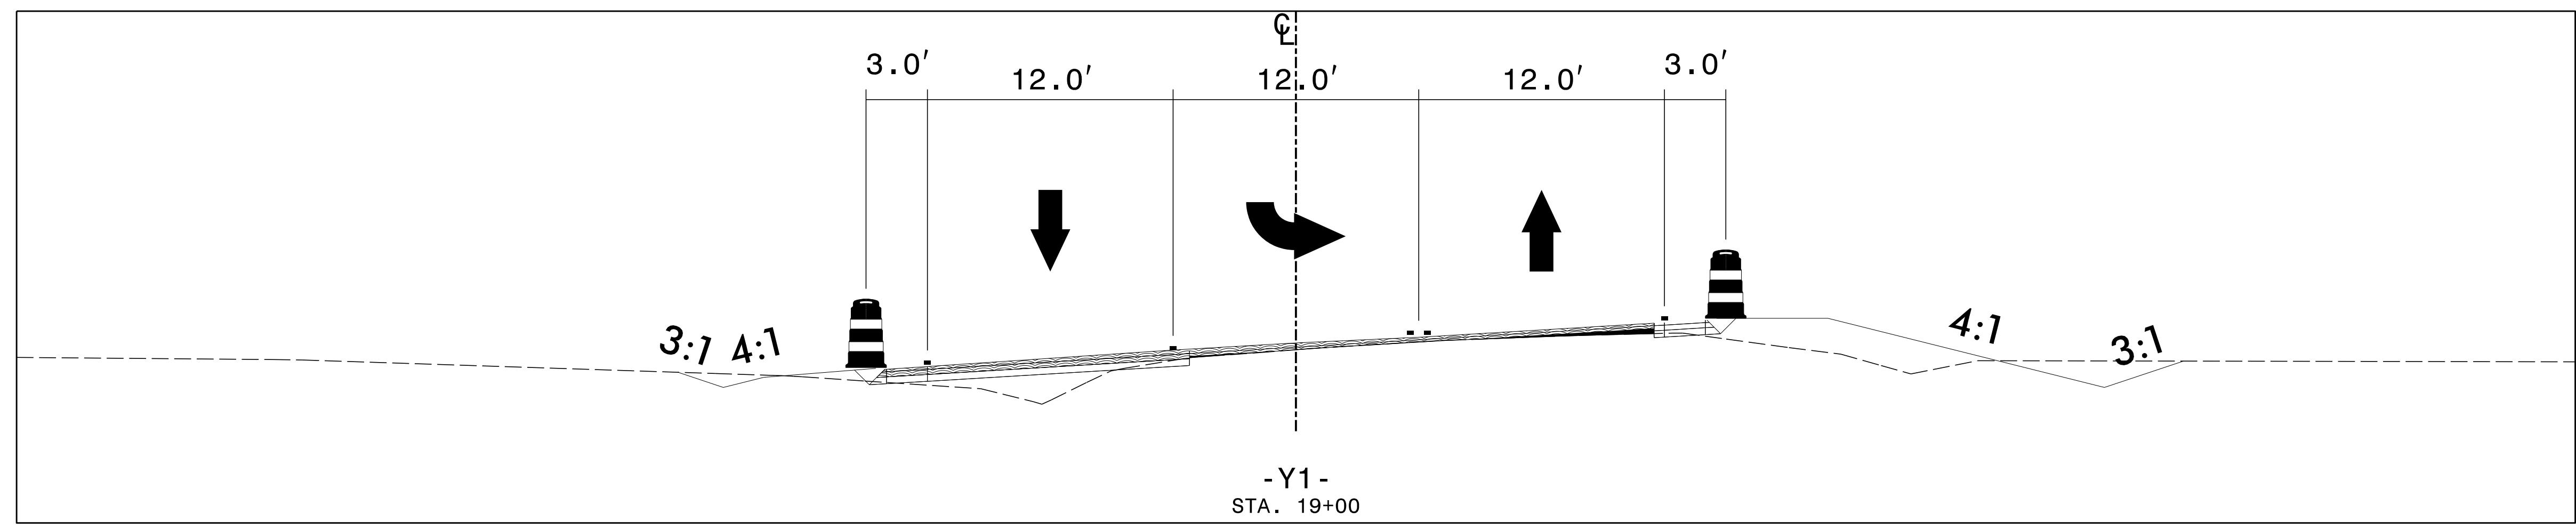


**B2**  
44 | 68  
STA. 19+00 -Y1-  
CUT SECTION

3/14/2022  
C:\2021\7175.01\_R-4705-Final\Traffic\WZTC\TMP\Sheets\R-4705\_TC\_TMP\_68\_TCS.dgn  
User: rathayes

**ETHERILL ENGINEERING**  
1223 Jones Franklin Rd.  
Raleigh, N.C. 27606  
License No. F-0377  
Bus: 919 851 8077  
Fax: 919 851 8107


TRANSPORTATION PLANNING/DESIGN - BRIDGE/STRUCTURE DESIGN  
CIVIL/SITE DESIGN - GIS/GPS - CONSTRUCTION OBSERVATION

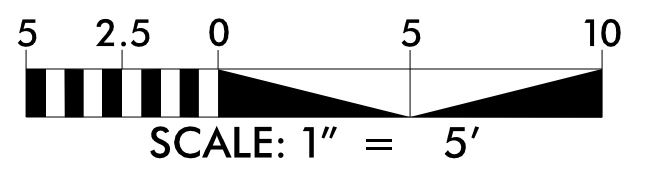

APPROVED: *Bob L. May*  
DATE: 4/7/2022

**SEAL**  
047751  
ENGINEER  
BOB A. MAY

**DOCUMENT NOT CONSIDERED FINAL  
UNLESS ALL SIGNATURES COMPLETED**

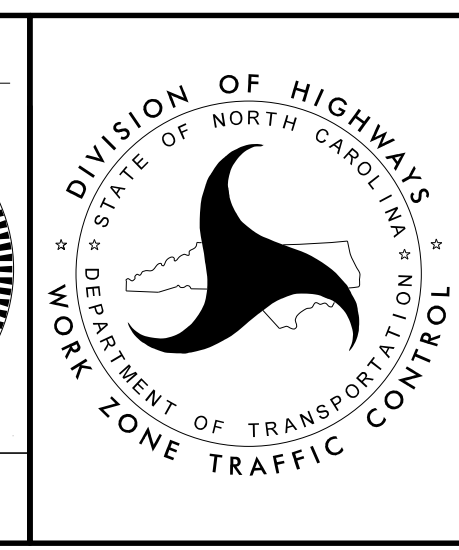

**TEMPORARY  
CROSS SECTIONS**