


**F1**  
12 | 72  
STA. 109+00 -L-  
CUT SECTION

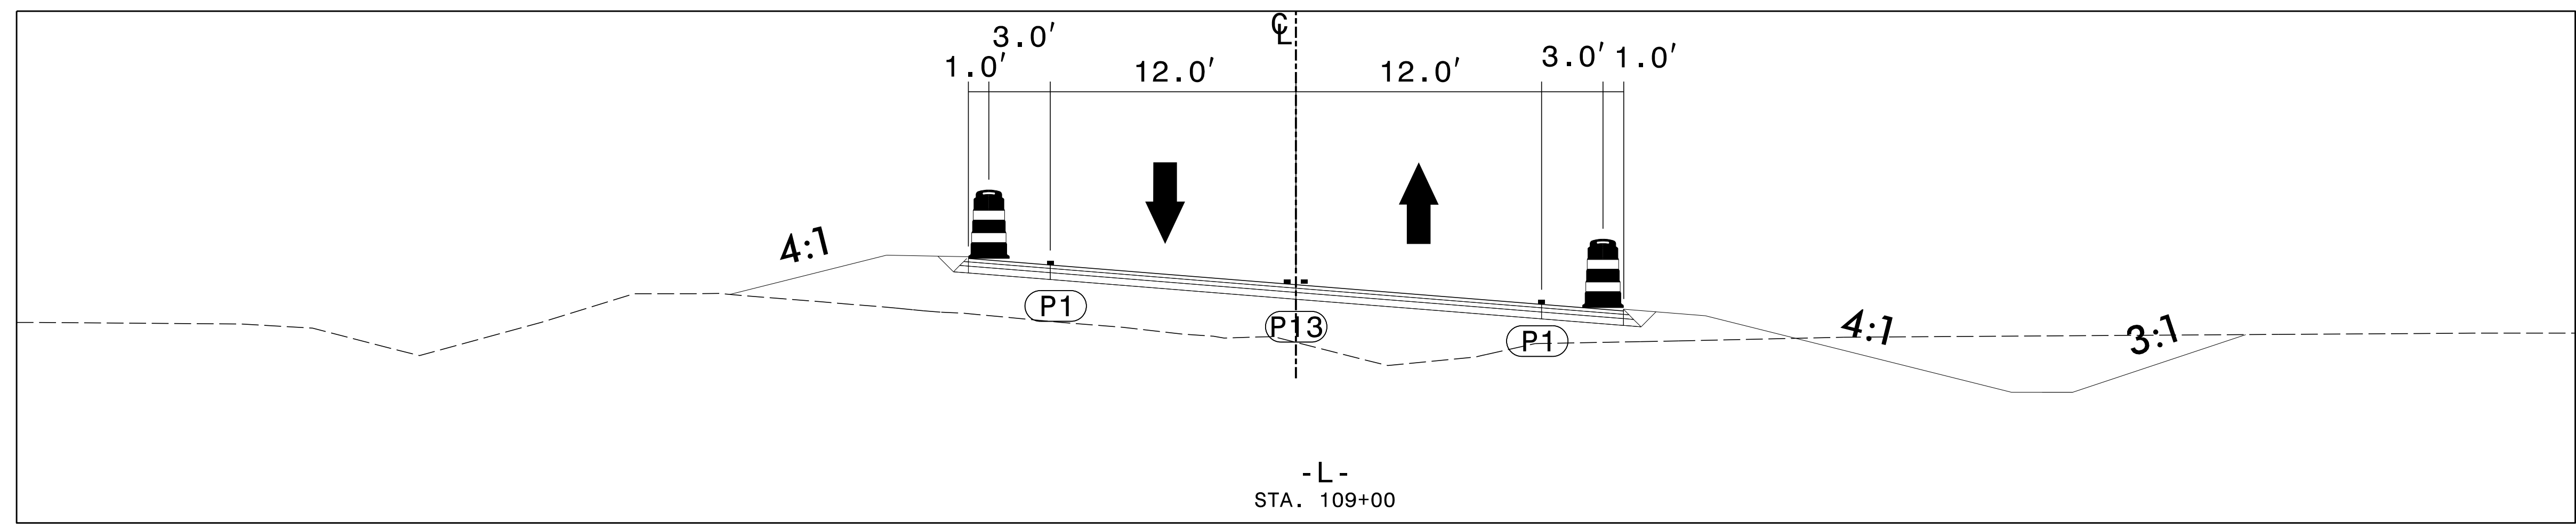


**F2**  
52 | 72  
STA. 109+00 -L-  
CUT SECTION

3/14/2022  
C:\2021\7175.01\_R-4705-Final\Traffic\WZTC\TMP\Sheets\R-4705\_TC\_TMP\_72\_TCS.dgn  
User: rathayes

**ETHERILL ENGINEERING**  
1223 Jones Franklin Rd.  
Raleigh, N.C. 27606  
License No. F-0377  
Bus: 919 851 8077  
Fax: 919 851 8107


TRANSPORTATION PLANNING/DESIGN - BRIDGE/STRUCTURE DESIGN  
CIVIL/SITE DESIGN - GIS/GPS - CONSTRUCTION OBSERVATION

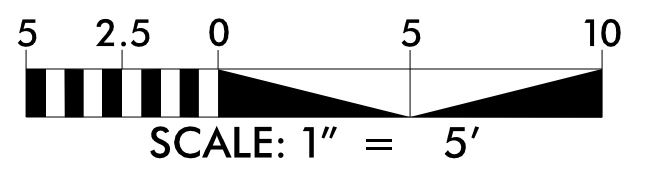

APPROVED: *Pete R. May*  
DATE: 4/7/2022

Seal: NORTH CAROLINA PROFESSIONAL ENGINEER SEAL 047751 BOB A. MAY

**DOCUMENT NOT CONSIDERED FINAL  
UNLESS ALL SIGNATURES COMPLETED**

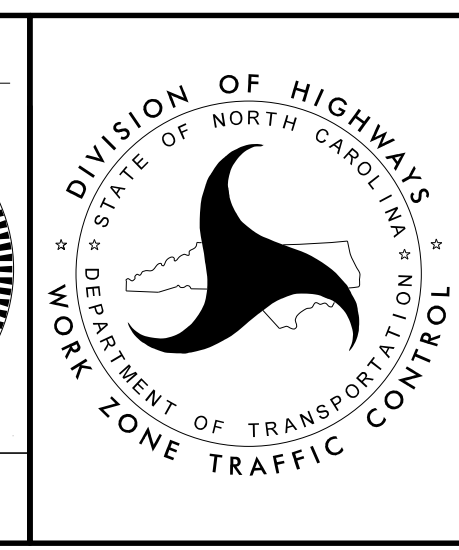

**TEMPORARY  
CROSS SECTIONS**