


K1
 43 | 77

 STA. 511+00 -L-
 CUT SECTION

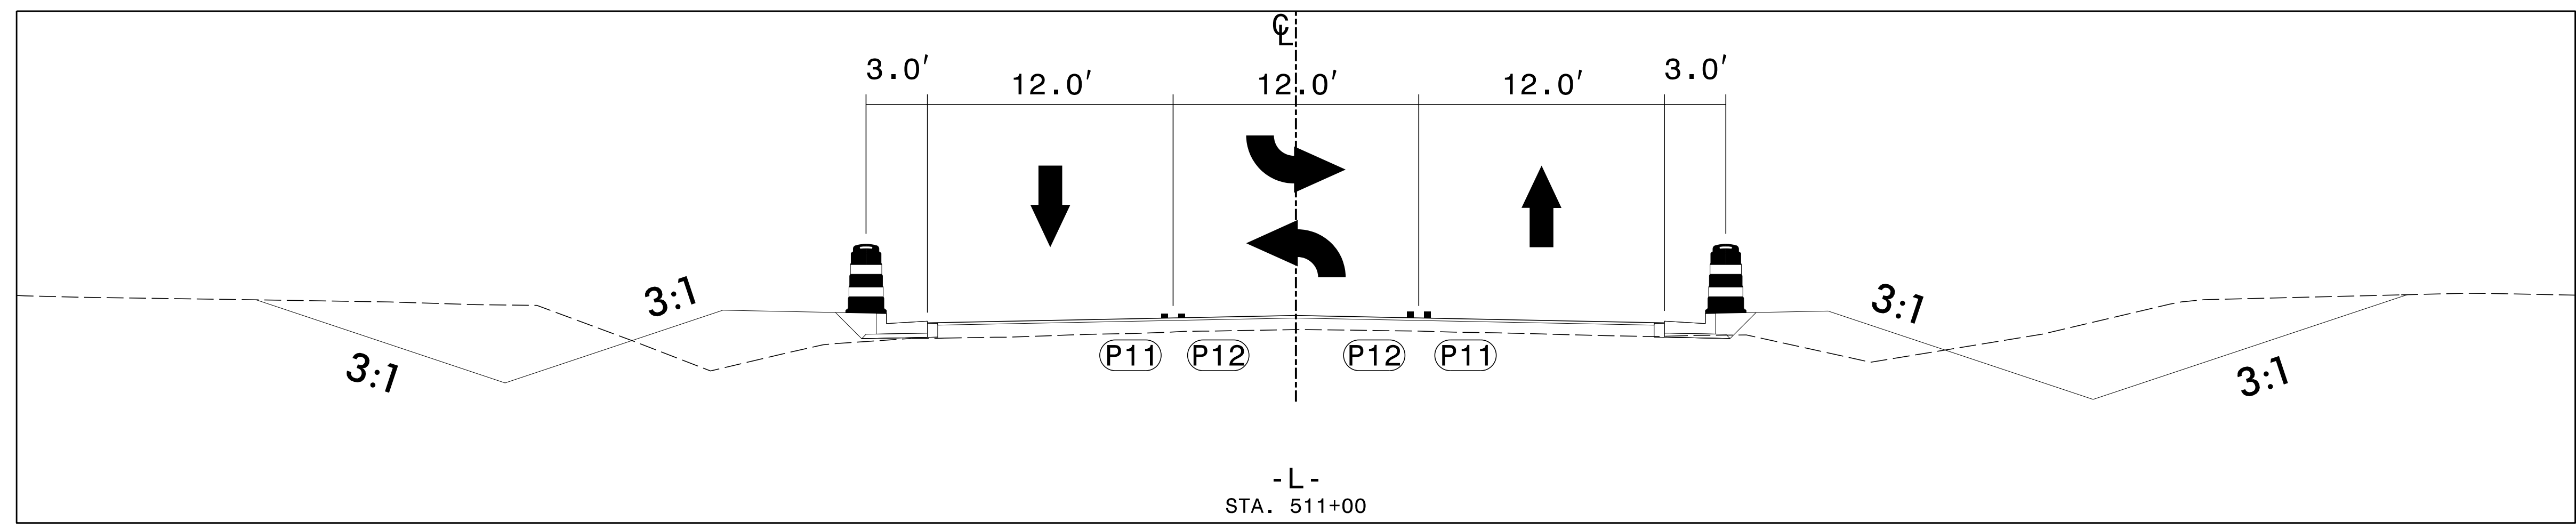


K2
 66 | 77

 STA. 511+00 -L-
 CUT SECTION

3/14/2022
 C:\2021\7175.01_R-4705-Final\Traffic\WZTC\TMP\Sheets\R-4705_TC_TMP_77_TCS.dgn
 User: r4705

ETHERILL ENGINEERING
 1223 Jones Franklin Rd.
 Raleigh, N.C. 27606
 License No. F-0377
 Bus: 919 851 8077
 Fax: 919 851 8107

TRANSPORTATION PLANNING/DESIGN - BRIDGE/STRUCTURE DESIGN
 CIVIL/SITE DESIGN - GIS/GPS - CONSTRUCTION OBSERVATION

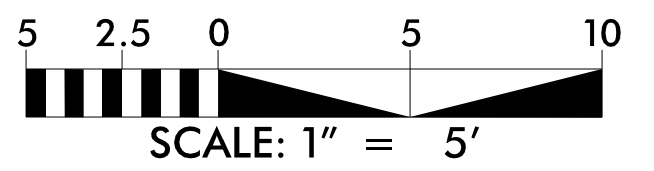

APPROVED: DATE: 4/7/2022			<h2 style="margin: 0;">TEMPORARY CROSS SECTIONS</h2>
DOCUMENT NOT CONSIDERED FINAL UNLESS ALL SIGNATURES COMPLETED			