


09_02B/295

TIP PROJECT: R-4705

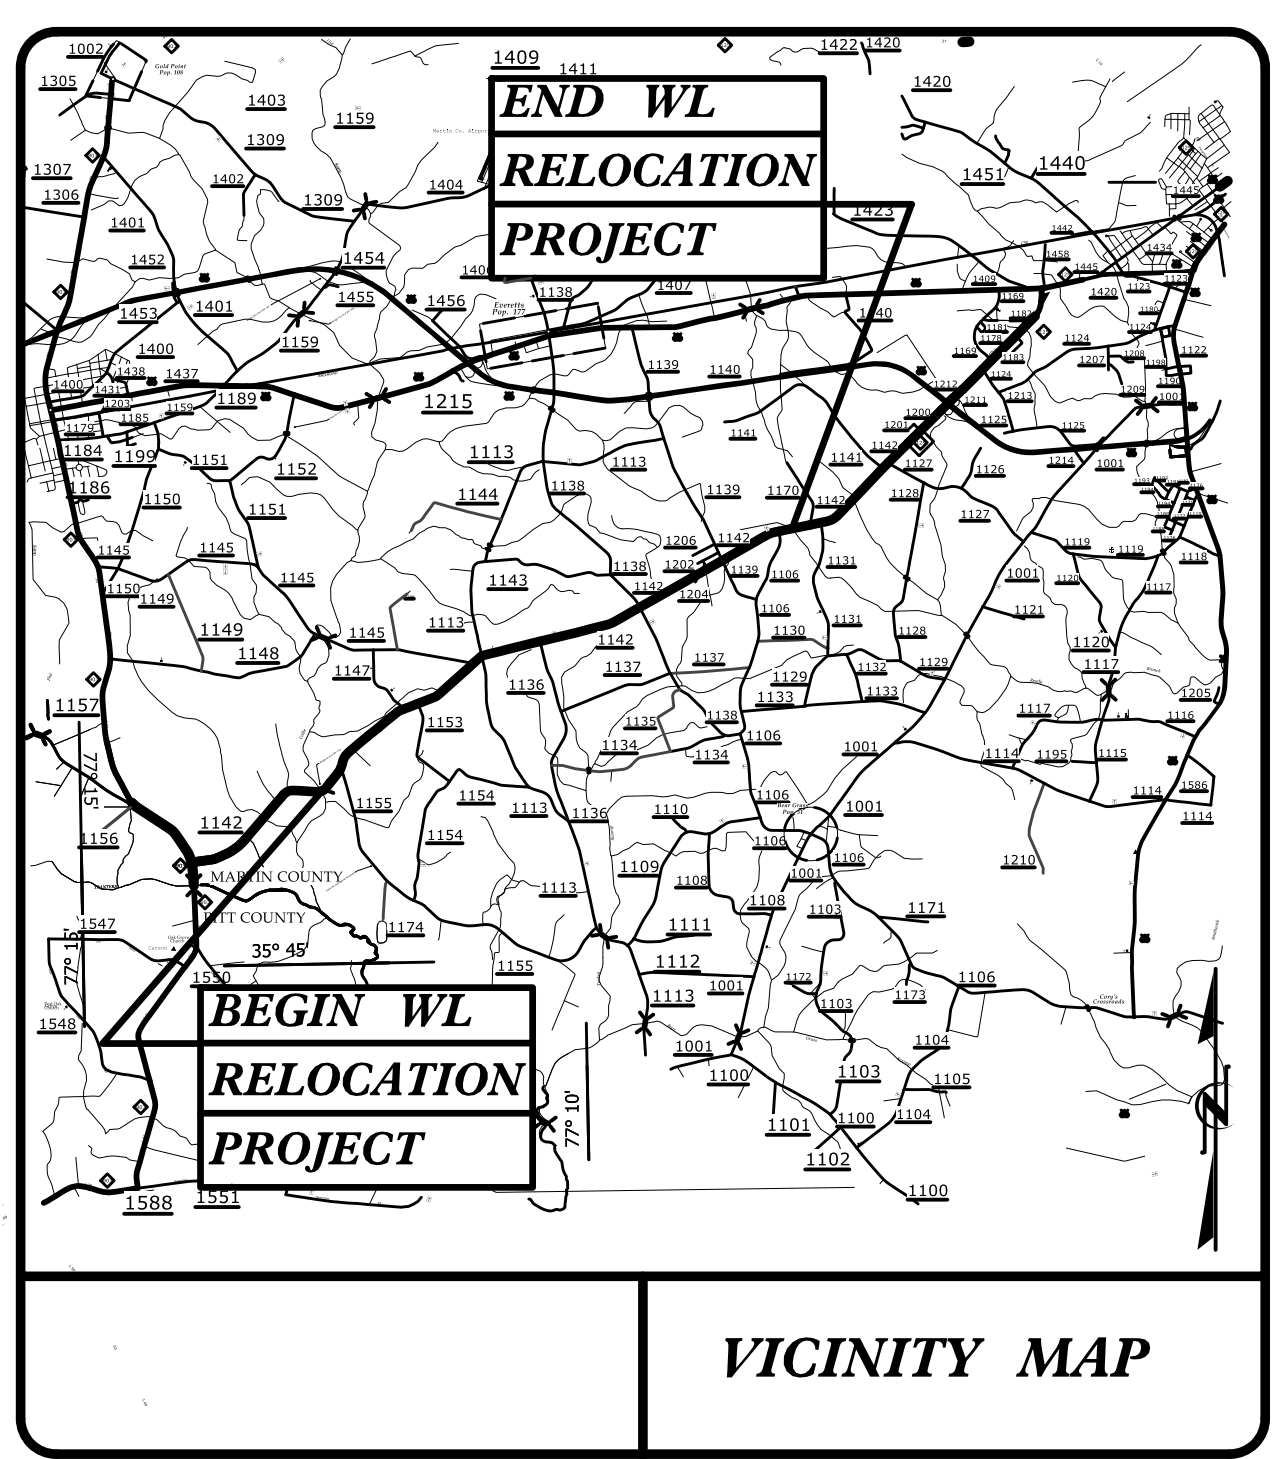


STATE OF NORTH CAROLINA
DIVISION OF HIGHWAYS

UTILITY CONSTRUCTION PLANS
MARTIN COUNTY



LOCATION: US 17 FROM NORTH OF NC 171 TO EXISTING MULTI-LANES SOUTH OF WILLIAMSTON
TYPE OF WORK: WATER MAIN RELOCATION

T.I.P. NO.	SHEET NO.
R-4705	UC-1


REVISED: 3-18-2022

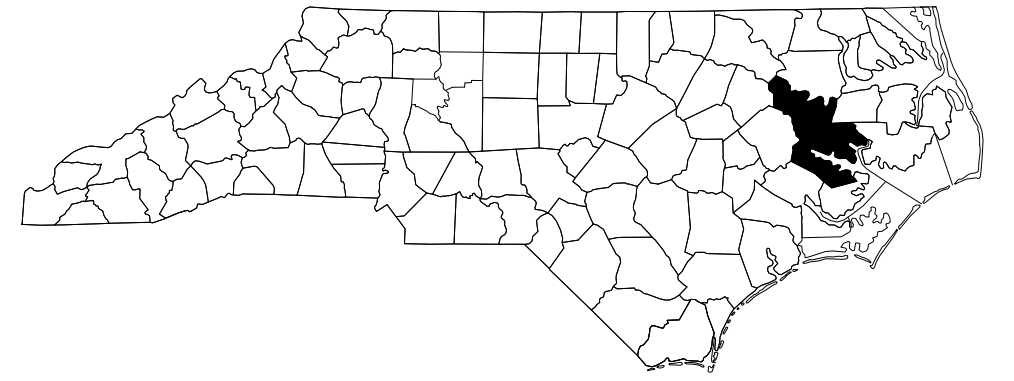

FINAL PLANS
RELEASED FOR CONSTRUCTION

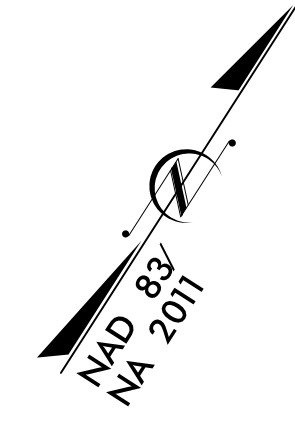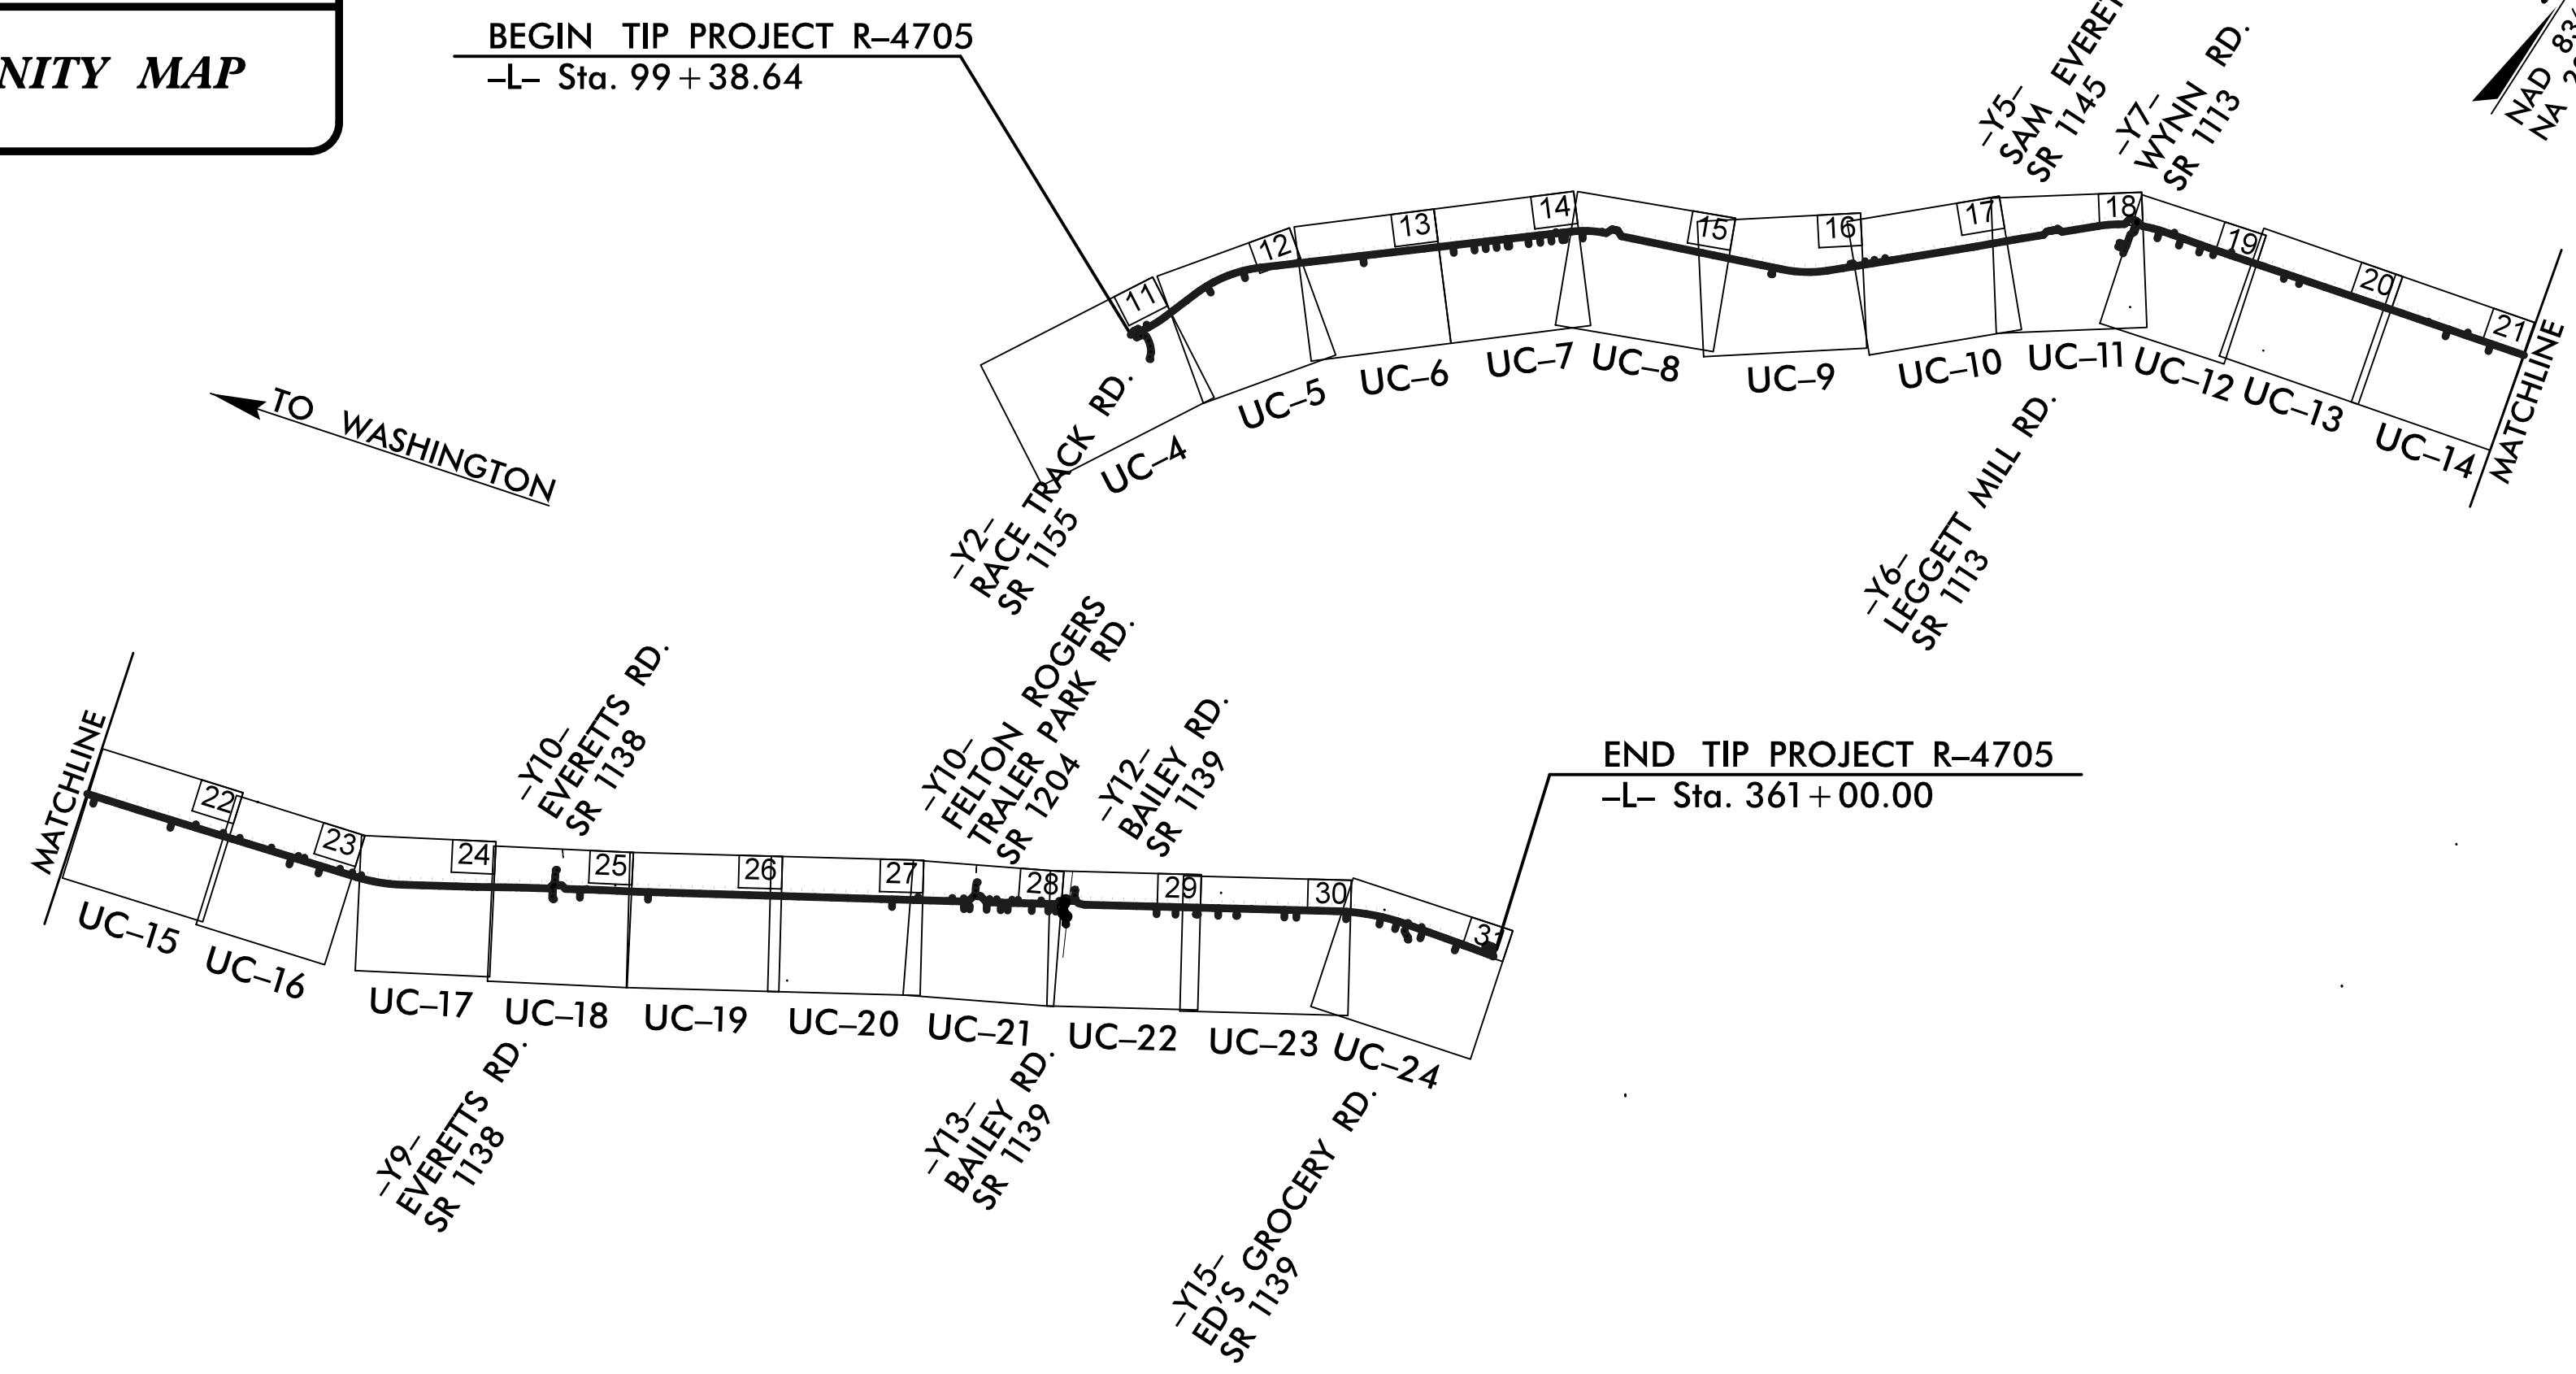

DOCUMENT NOT CONSIDERED FINAL
UNTIL ALL SIGNATURES ARE COMPLETED

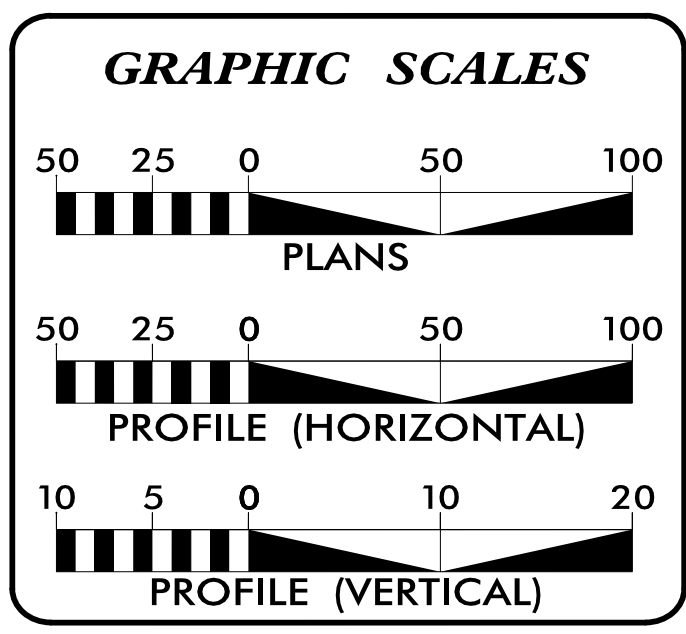

INDEX OF SHEETS

SHEET NO.:	DESCRIPTION:
UC-1	TITLE SHEET
UC-2	UTILITY SYMBOLOGY
UC-3	NOTES
UC-3A & UC-3B	DETAILS
UC-4 THRU UC-24	UTILITY CONSTRUCTION SHEETS
UC-25 THRU UC-37	PROFILE SHEETS


WATER AND SEWER OWNERS ON PROJECT

(A) MARTIN COUNTY WATER

PREPARED IN THE OFFICE OF

THE WOOTEN COMPANY
301 West 14th Street, Greenville, NC 27834
252.757.1096 Fax 252.757.3221
License Number: F-0115

DERRICK SMITH, P.E. PROJECT ENGINEER
XXXX CONSULTANT CONTACT #2
XXXX CONSULTANT CONTACT #3

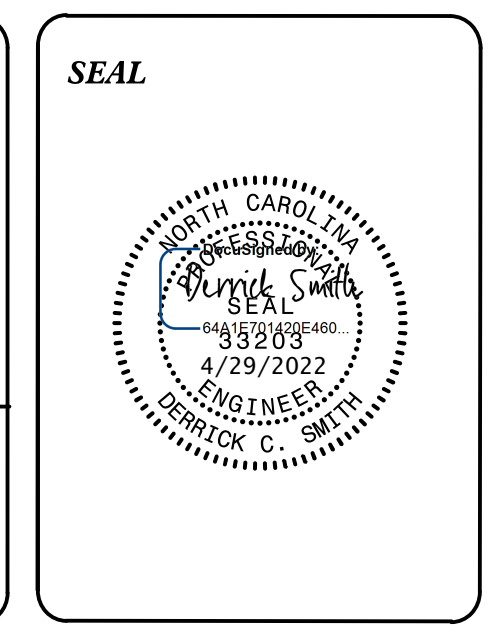

DIVISION OF HIGHWAYS
DIVISION 01
113 AIRPORT DRIVE
SUITE 100
EDENTON, NC 27932

JOHN S. ABEL, JR. DIVISION CONTACT #1
DIVISION CONTACT #2
DIVISION CONTACT #3
DIVISION CONTACT #4

\$\$\$\$\$ SYSTEM TIME\$\$\$\$\$
\$\$\$\$\$ DGN\$\$\$\$\$
\$\$\$\$\$ USERNAME\$\$\$\$\$