


PROJECT WATER DETAILS

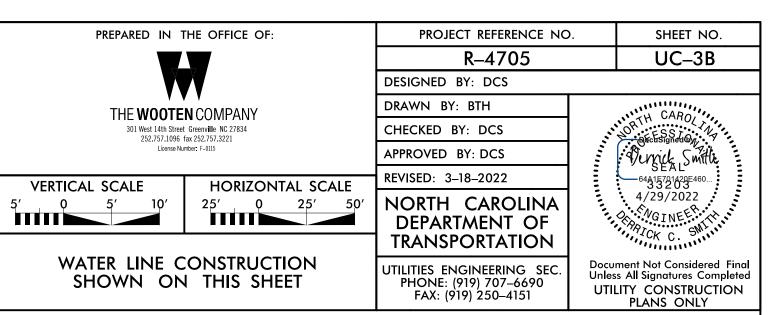



FINAL PLANS RELEASED FOR CONSTRUCTION


UTILITY CONSTRUCTION

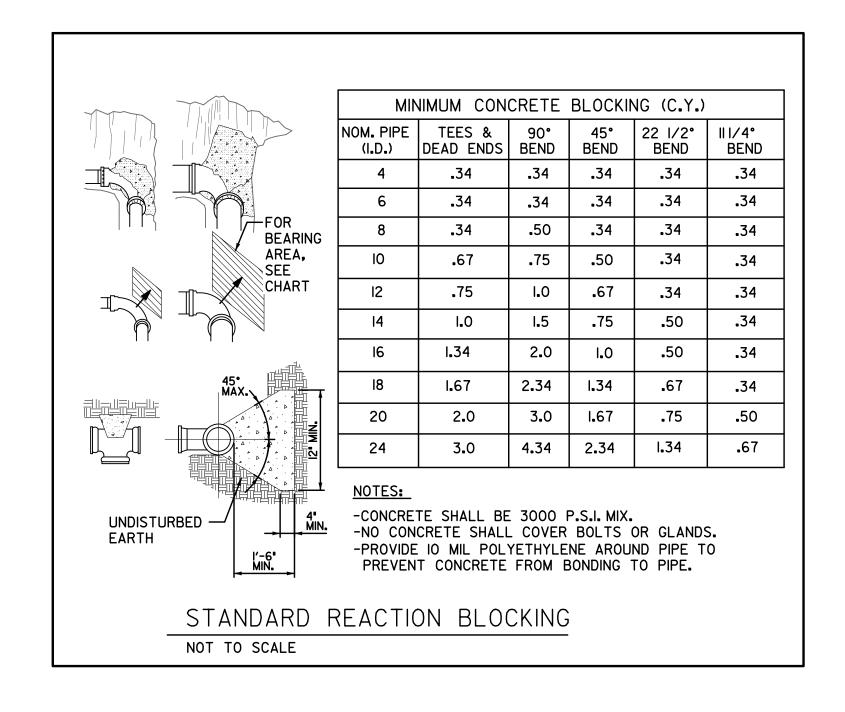

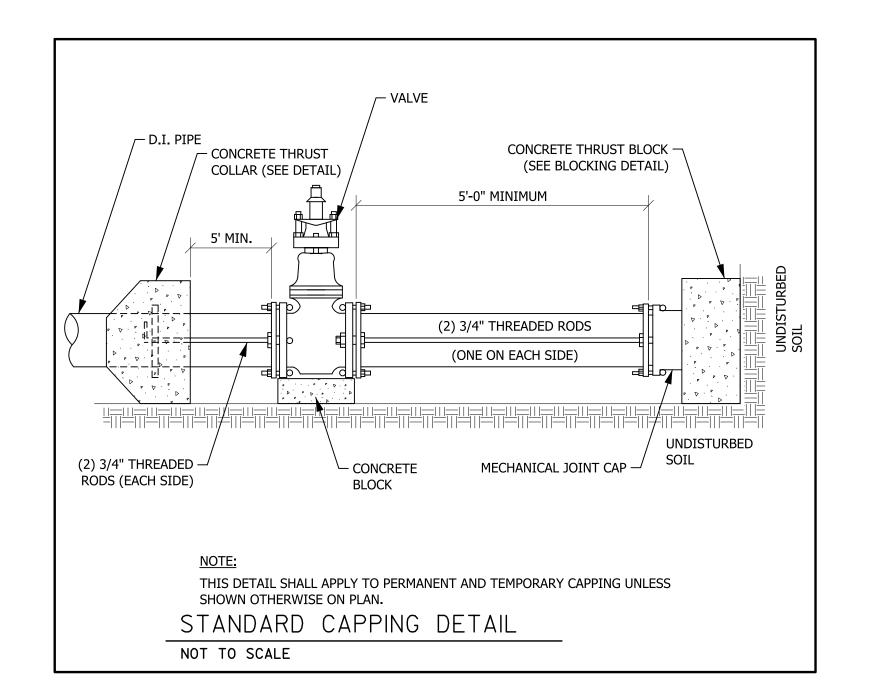

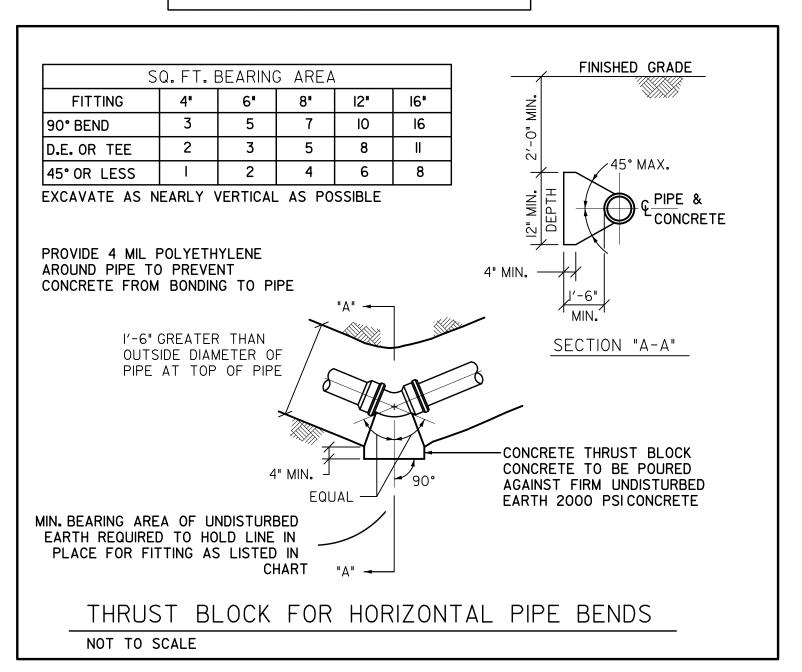

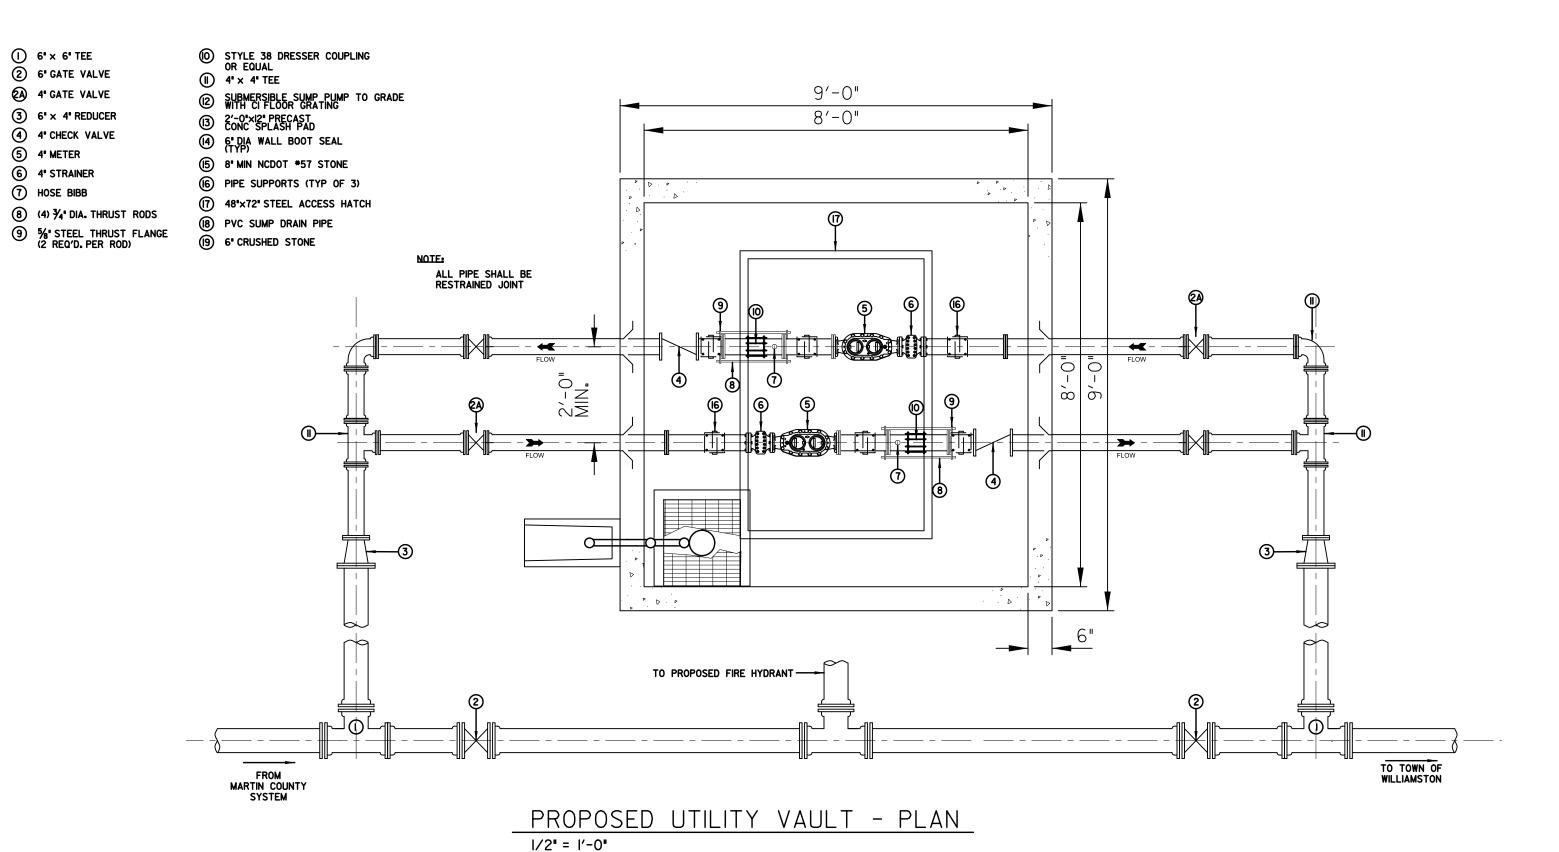

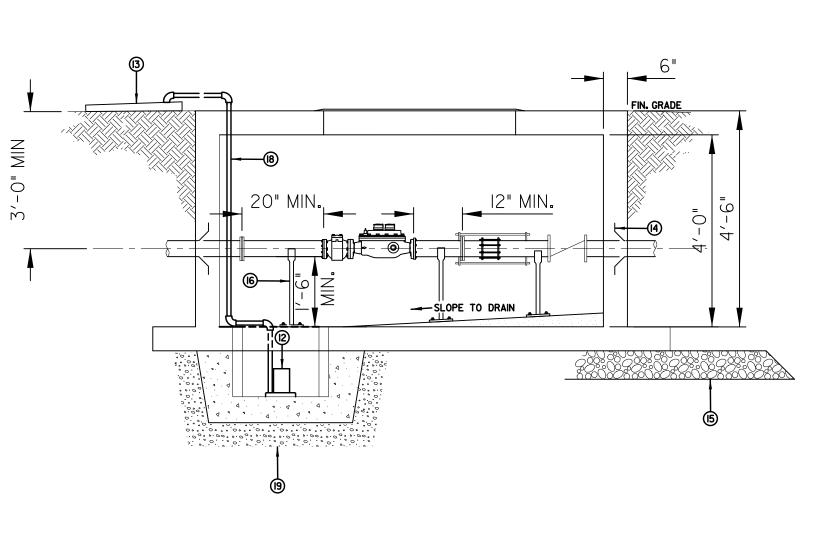

PROPOSED UTILITY VAULT - SECTION

1/2" = 1'-0"