

PREPARED IN THE OFFICE OF:



THE WOOTEN COMPANY
301 West 14th Street, Greensboro, NC 27404
252.732.0099 Fax: 252.732.3222
License Number: F-403

PROJECT REFERENCE NO.

R-4705

SHEET NO.

UC-25

DESIGNED BY: DCS

DRAWN BY: TK6TH


CHECKED BY: DCS

APPROVED BY: DCS


REVISED: 3-18-2022

NORTH CAROLINA
DEPARTMENT OF
TRANSPORTATION

UTILITIES ENGINEERING SEC.
PHONE: (919) 707-6690
FAX: (919) 250-4151

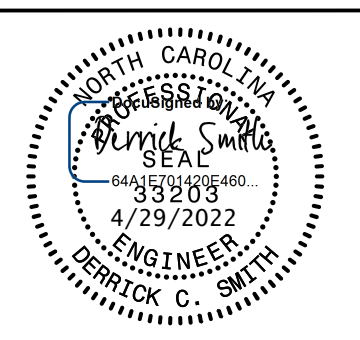

Document Not Considered Final
Unless All Signatures Completed
UTILITY CONSTRUCTION
PLANS ONLY

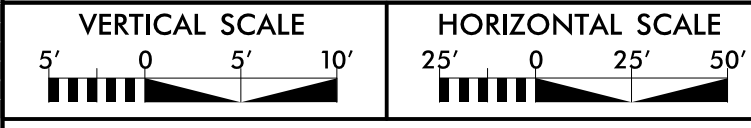

WATER LINE CONSTRUCTION
SHOWN ON THIS SHEET

FINAL PLANS
RELEASED FOR CONSTRUCTION

UTILITY CONSTRUCTION

50

40

30

20

10


0

10

PROFILE SHOWN IS BASED ON STATIONING ALONG
PROPOSED WATER LINE ALIGNMENT ALONG
ROADWAY ALIGNMENT -L-
(SEE SHEET UC-4)

6" Water Line (1)

80
70
60
50
40
30
20
10
0

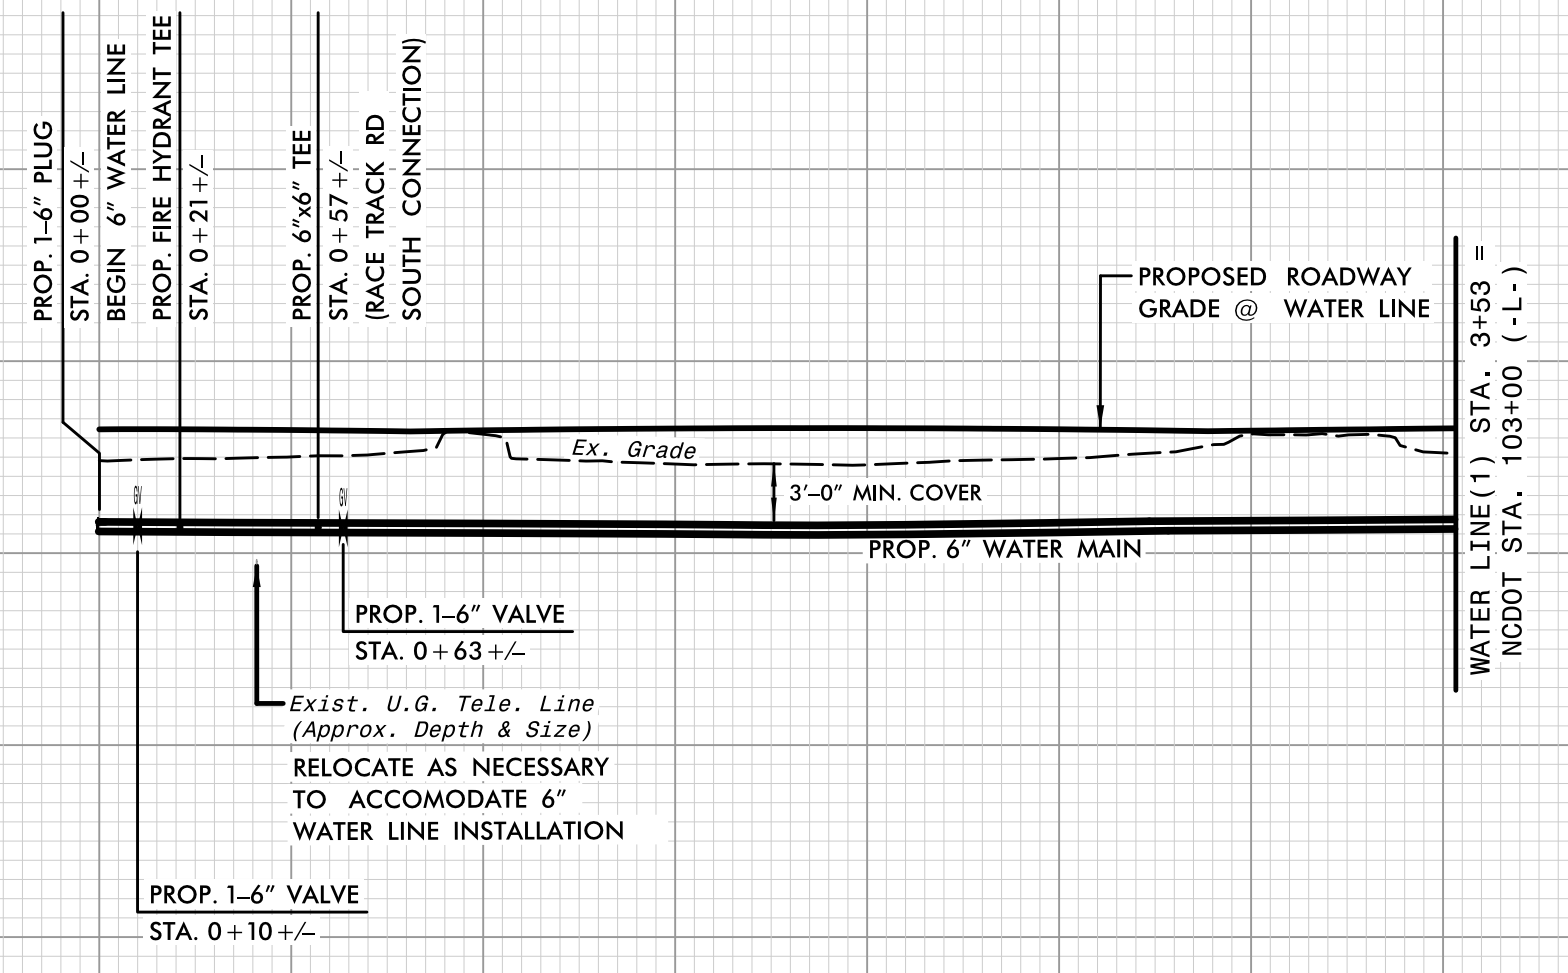


0+00 1+00 2+00 3+00

PROFILE SHOWN IS BASED ON STATIONING ALONG
PROPOSED WATER LINE ALIGNMENT ALONG
ROADWAY ALIGNMENT -L-
(SEE SHEET UC-5)

6" Water Line (1)

80
70
60
50
40
30
20
10
0

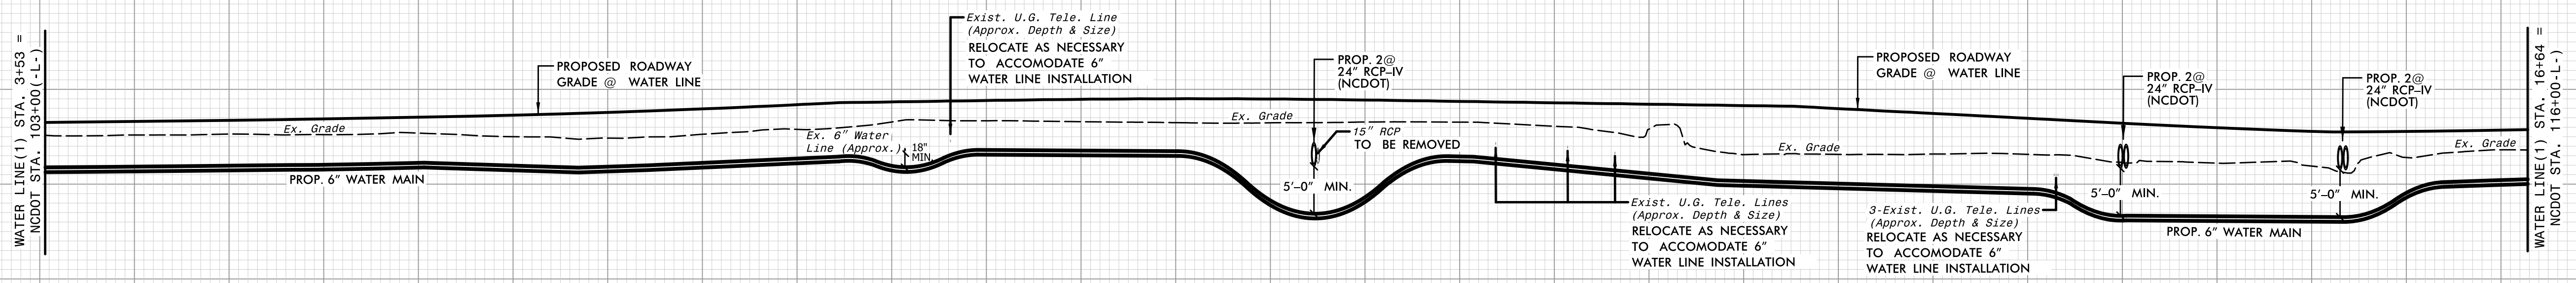

3+00 4+00 5+00 6+00 7+00 8+00 9+00 10+00 11+00 12+00 13+00 14+00 15+00 16+00 17+00

80

70

60

50

40

30

20

10

0

10

Vertical text on the left margin: 11/22/2022 10:58:58 AM