


ALL WATER LINE PIPE FOR EACH PROFILE THIS SHEET TO BE RESTRAINED JOINT

PROFILE SHOWN IS BASED ON STATIONING ALONG PROPOSED WATER LINE

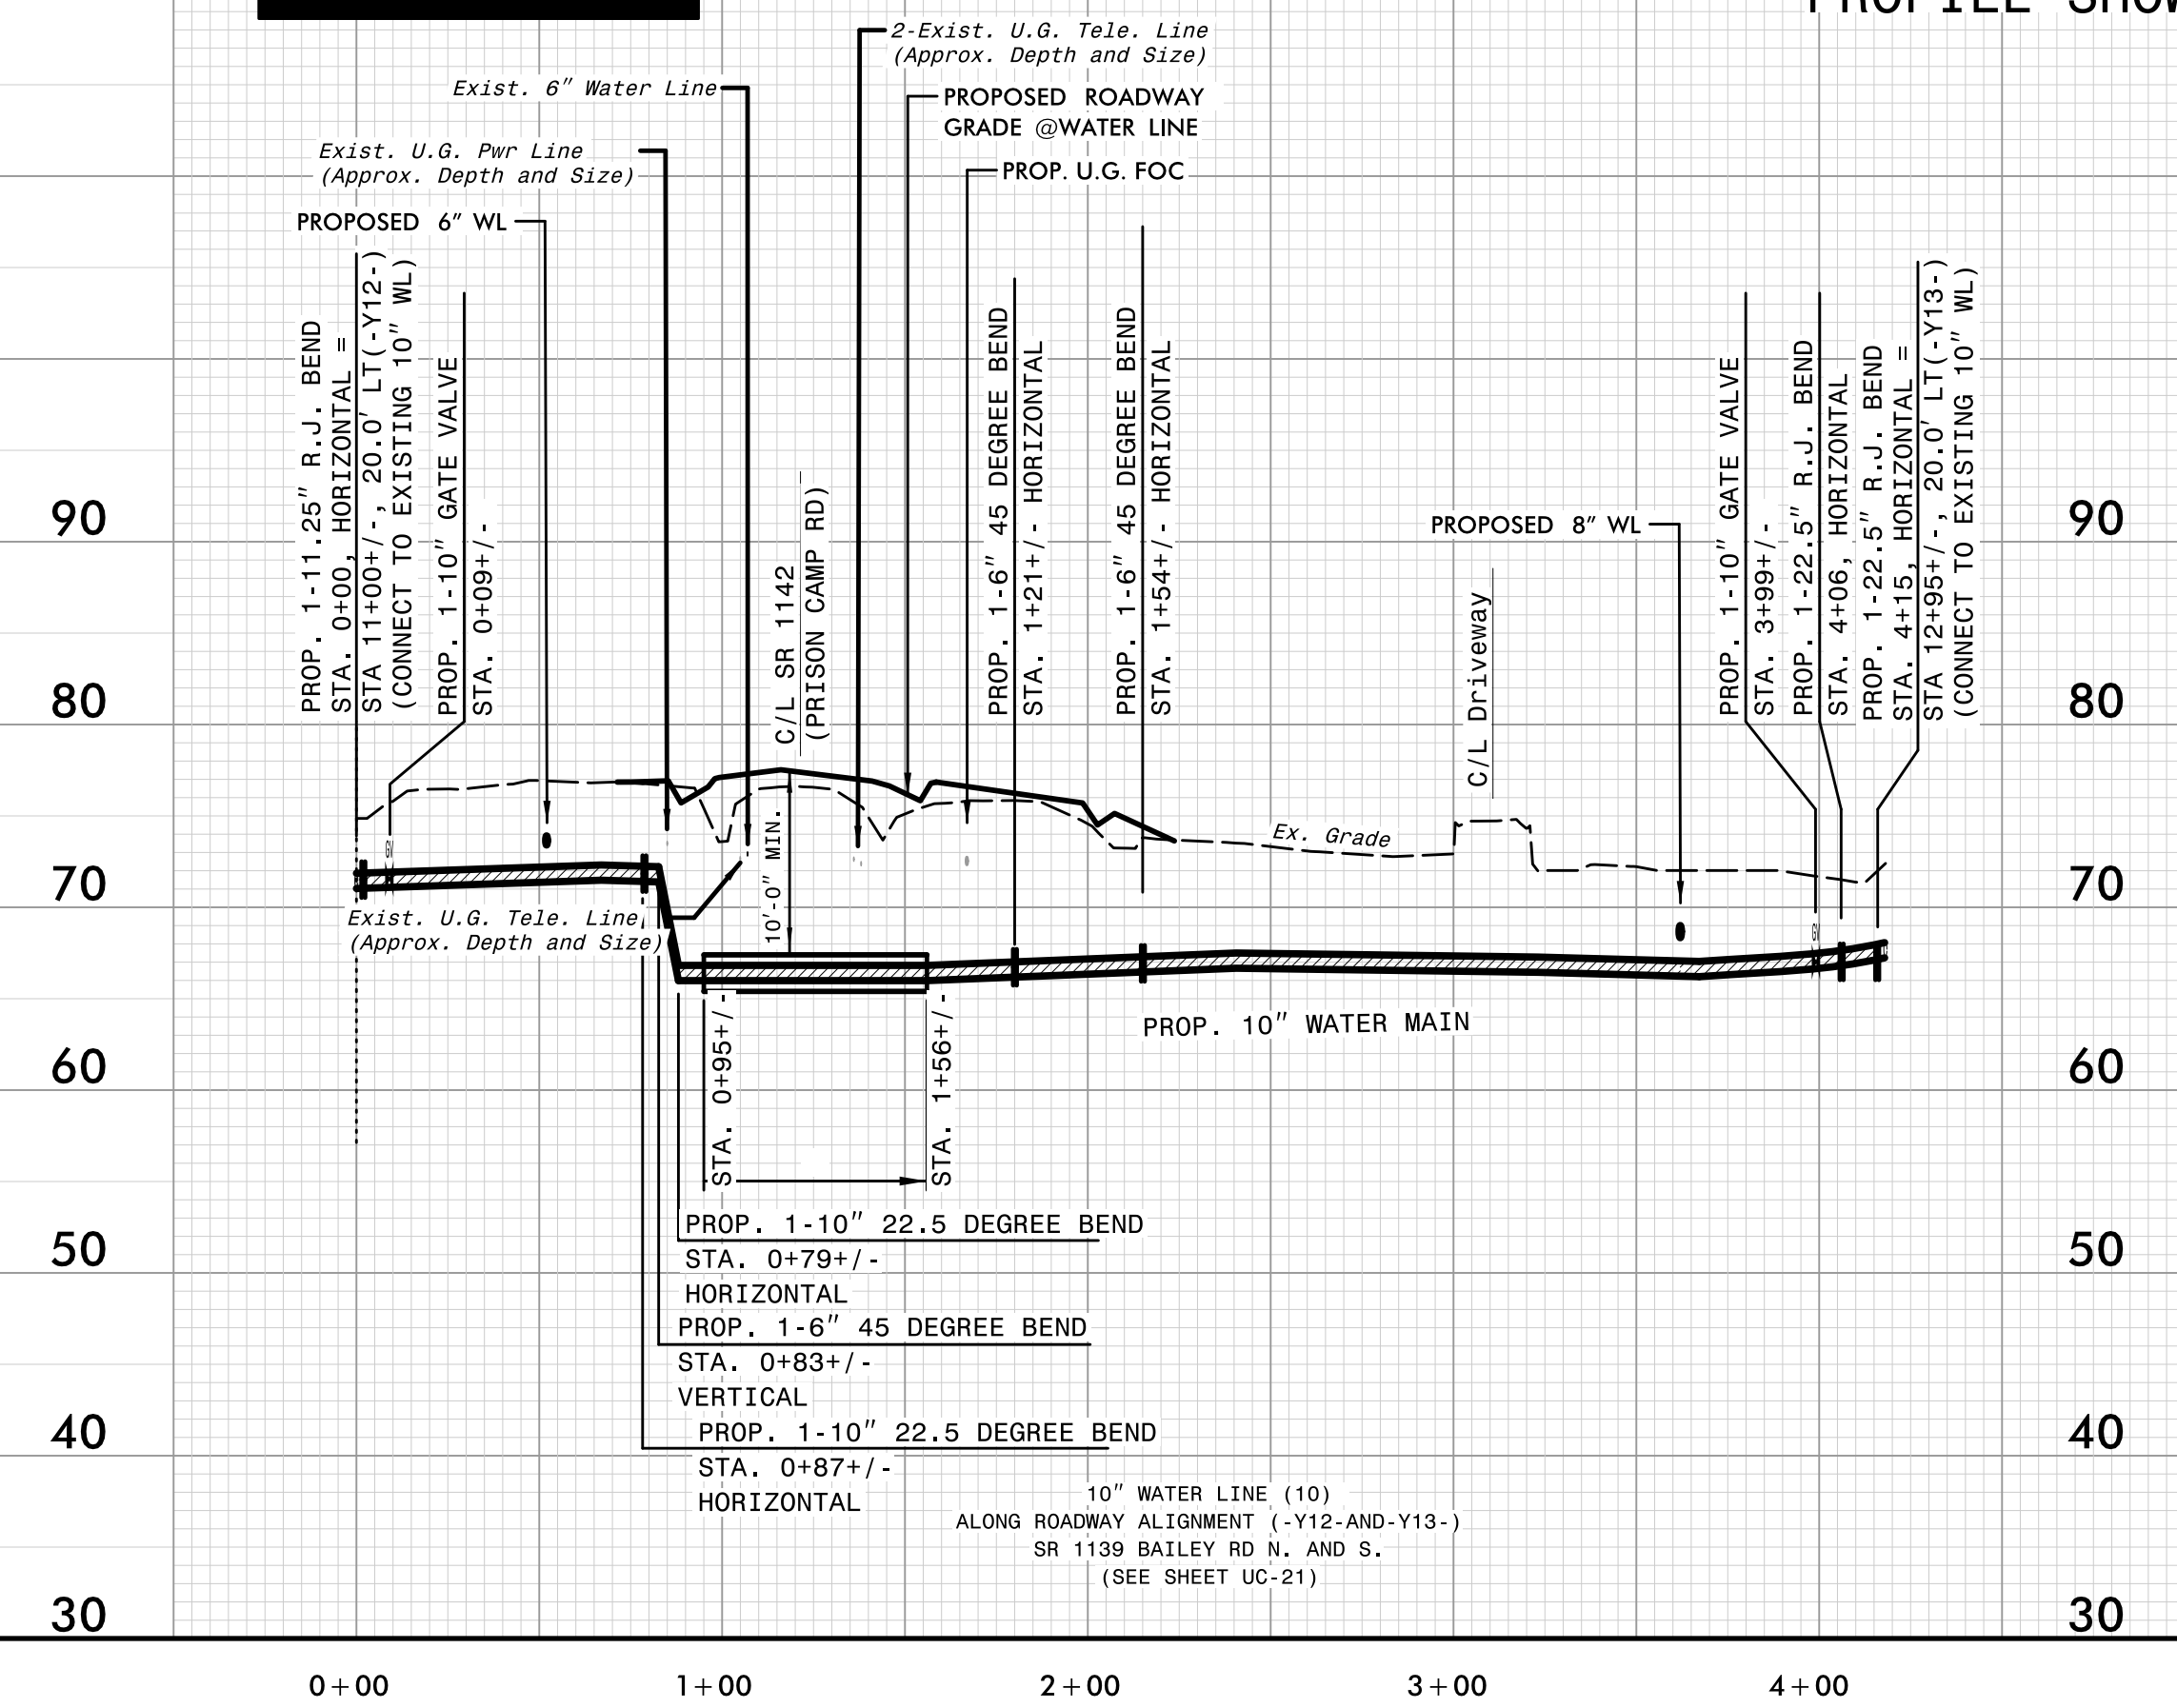

PREPARED IN THE OFFICE OF:

THE WOOTEN COMPANY
301 Wood 14th Street, Greensboro, NC 27404
 252.732.1000 Fax 252.732.1021
 License Number: 1-033

PROJECT REFERENCE NO. **R-4705** SHEET NO. **UC-37**

DESIGNED BY: DCS
 DRAWN BY: TK8TH
 CHECKED BY: DCS
 APPROVED BY: DCS
 REVISED: 3-18-2022

NORTH CAROLINA DEPARTMENT OF TRANSPORTATION
 UTILITIES ENGINEERING SEC.
 PHONE: (919) 707-6690
 FAX: (919) 250-4151

Document Not Considered Final Unless All Signatures Completed
 UTILITY CONSTRUCTION PLANS ONLY

VERTICAL SCALE: 5' 0 5' 10'
 HORIZONTAL SCALE: 25' 0 25' 50'

WATER LINE CONSTRUCTION SHOWN ON THIS SHEET

FINAL PLANS
RELEASED FOR CONSTRUCTION

UTILITY CONSTRUCTION

69
68
