

8/17/99







PROJECT REFERENCE NO.	SHEET NO.
R-4705	UC-40D
DESIGNED BY: SLK	
DRAWN BY: SLK	
CHECKED BY: AMM	
APPROVED BY: AMM	
REVISED:	
NORTH CAROLINA DEPARTMENT OF TRANSPORTATION	
UTILITIES ENGINEERING SEC. PHONE: (919) 707-6690 FAX: (919) 250-4151	

UTIL CONSTRUCTION PLANS ONLY

UTILITY CONSTRUCTION

DOCUMENT NOT CONSIDERED FINAL UNLESS ALL SIGNATURES COMPLETED

FINAL DESIGN
RELEASE
FOR CONSTRUCTION

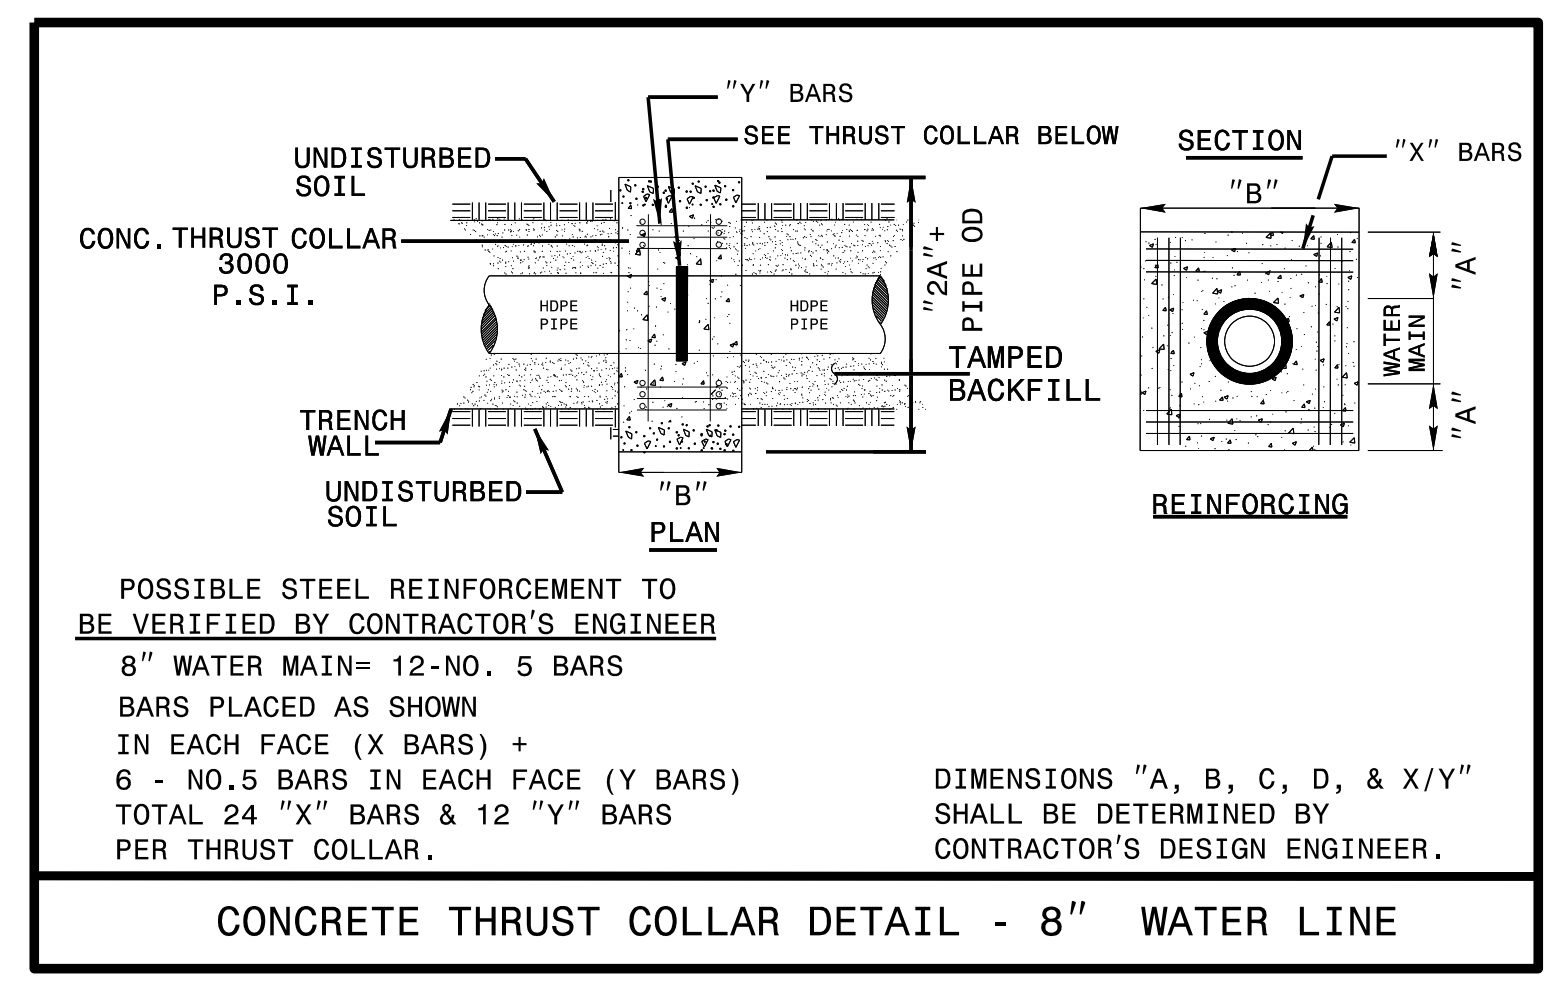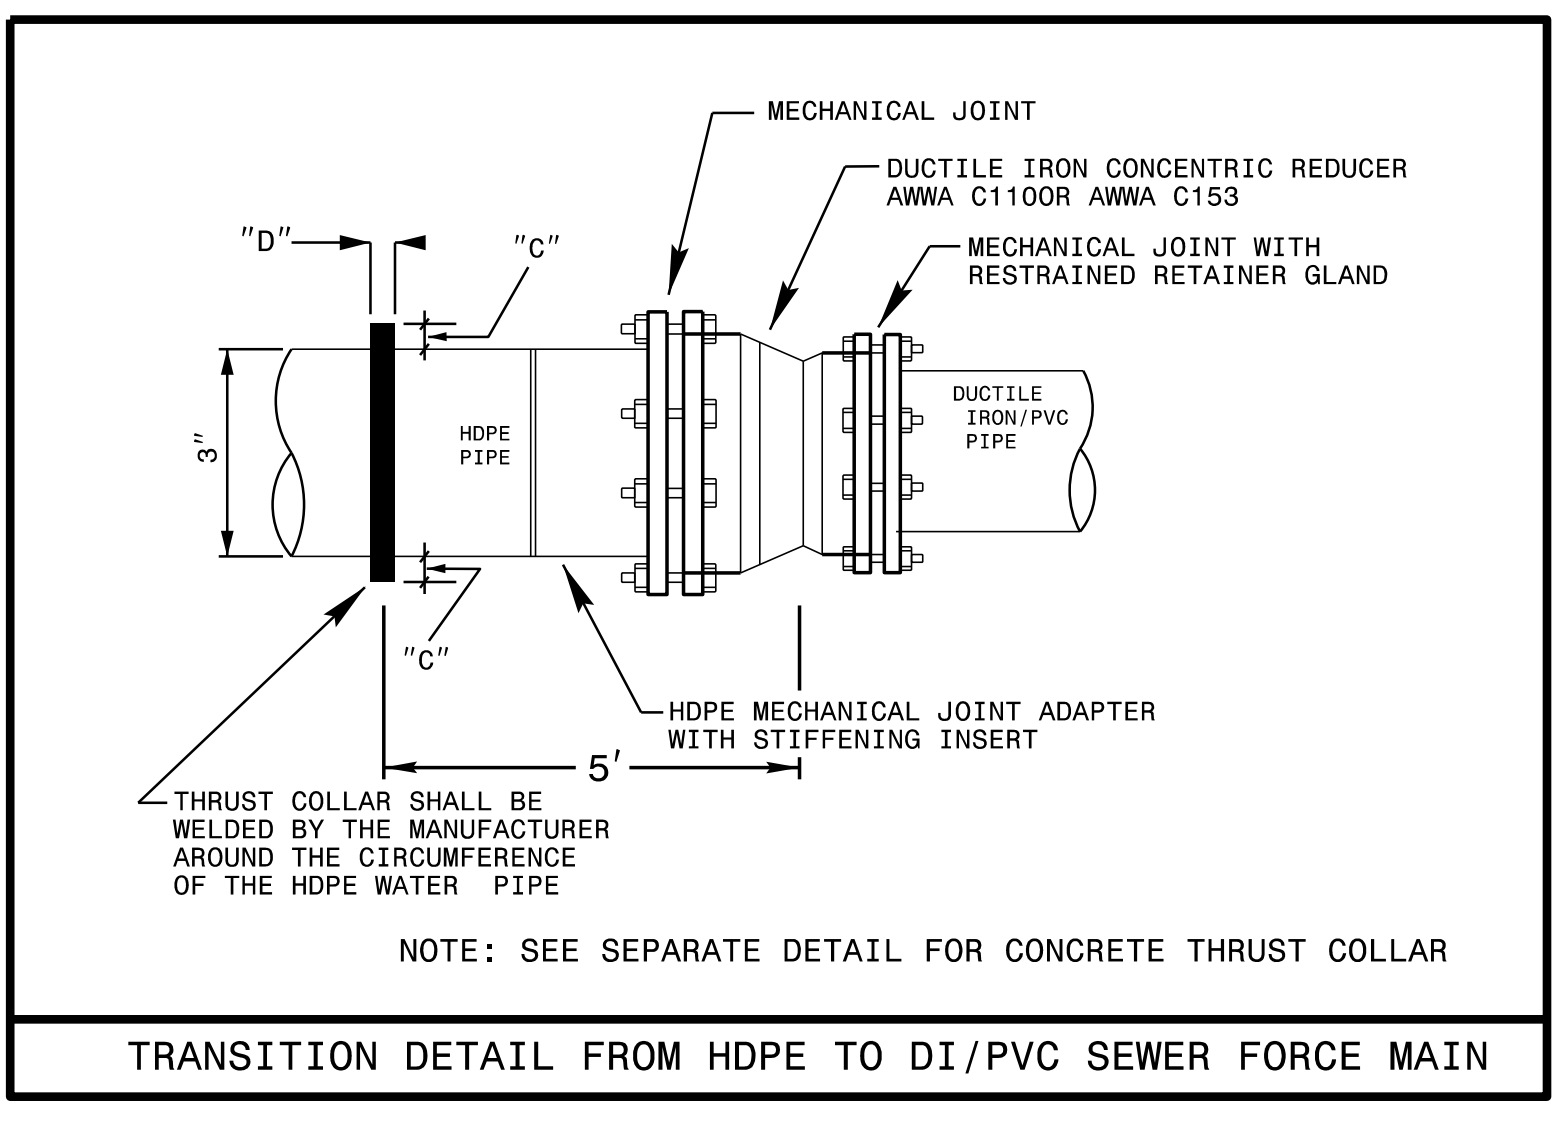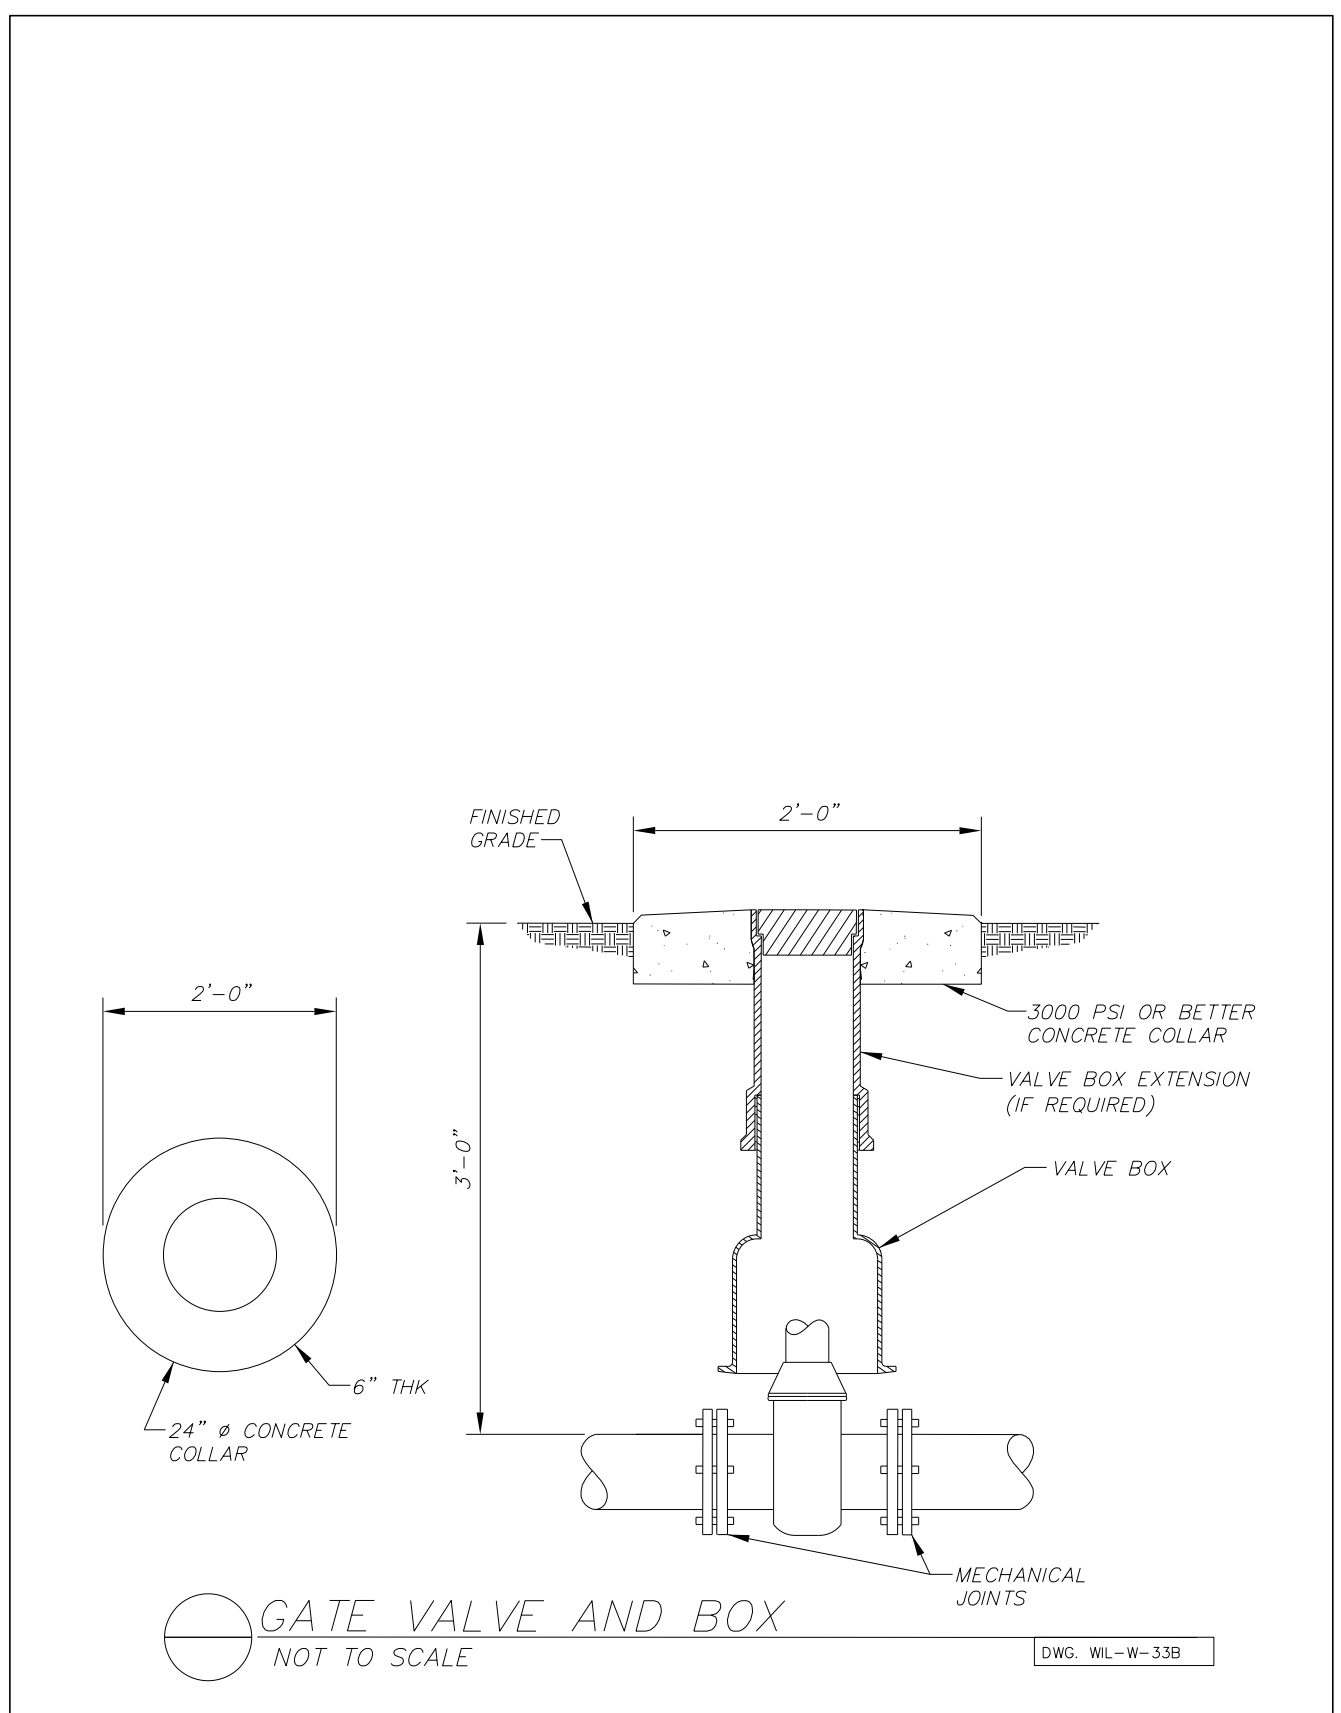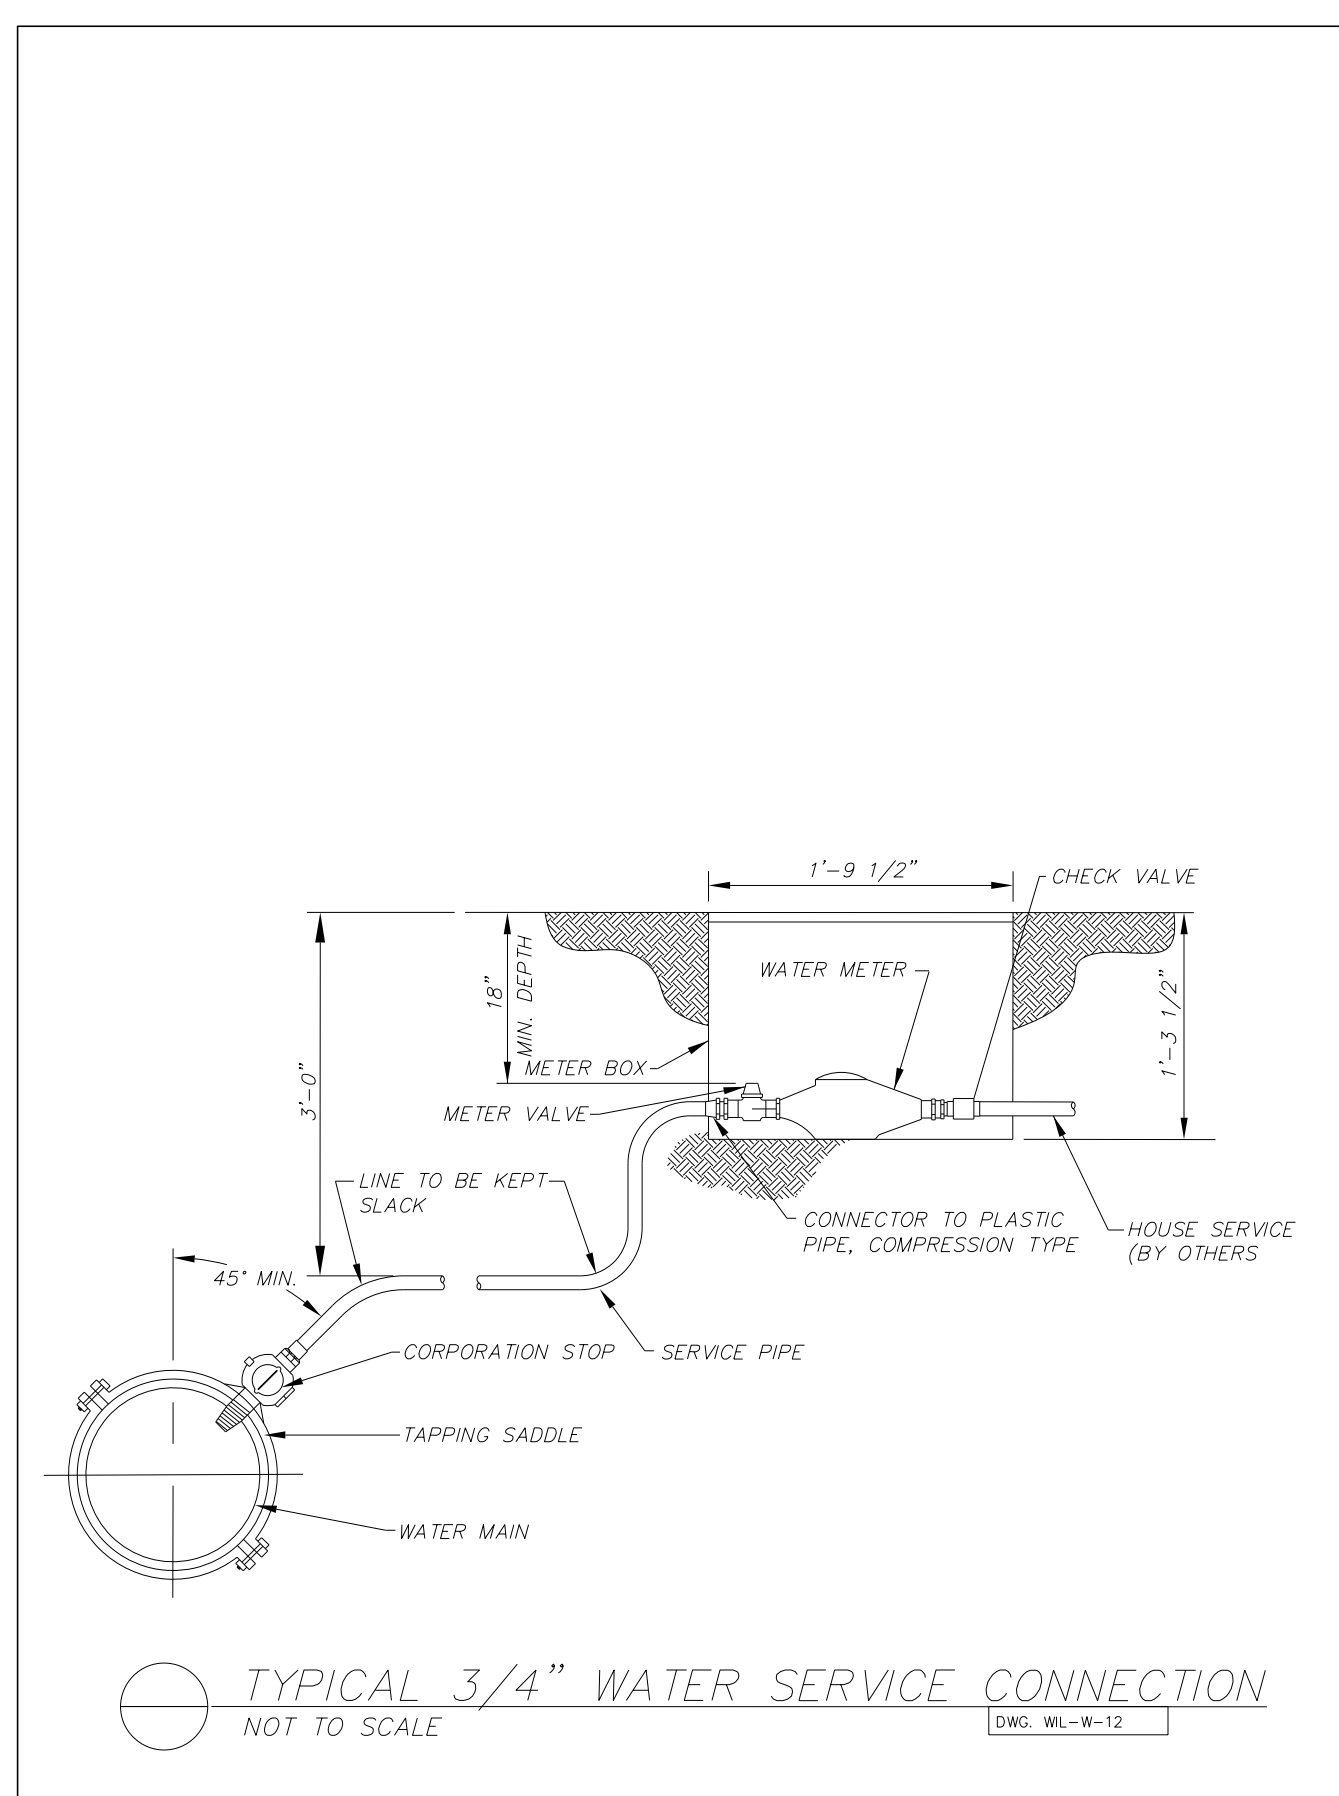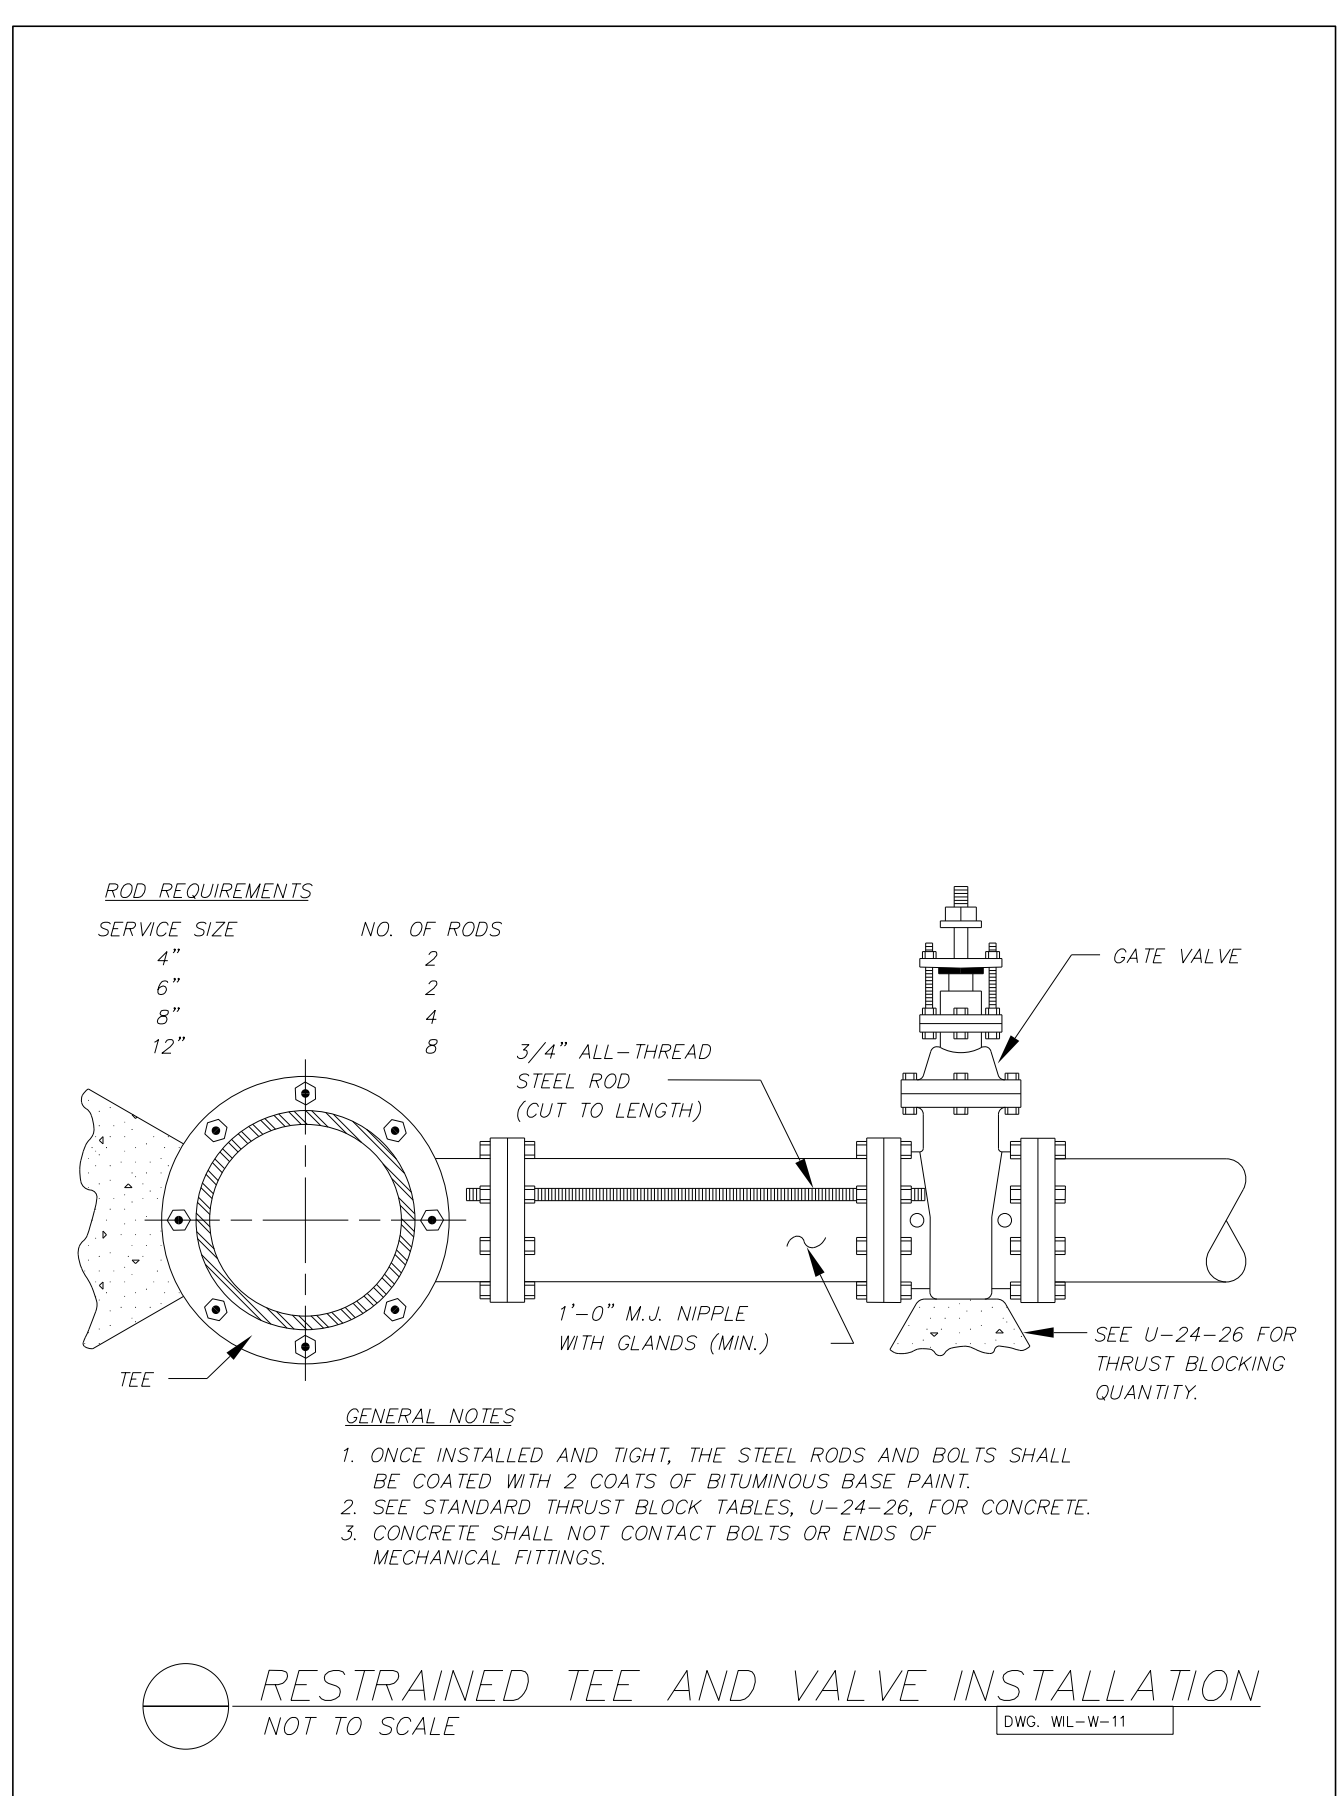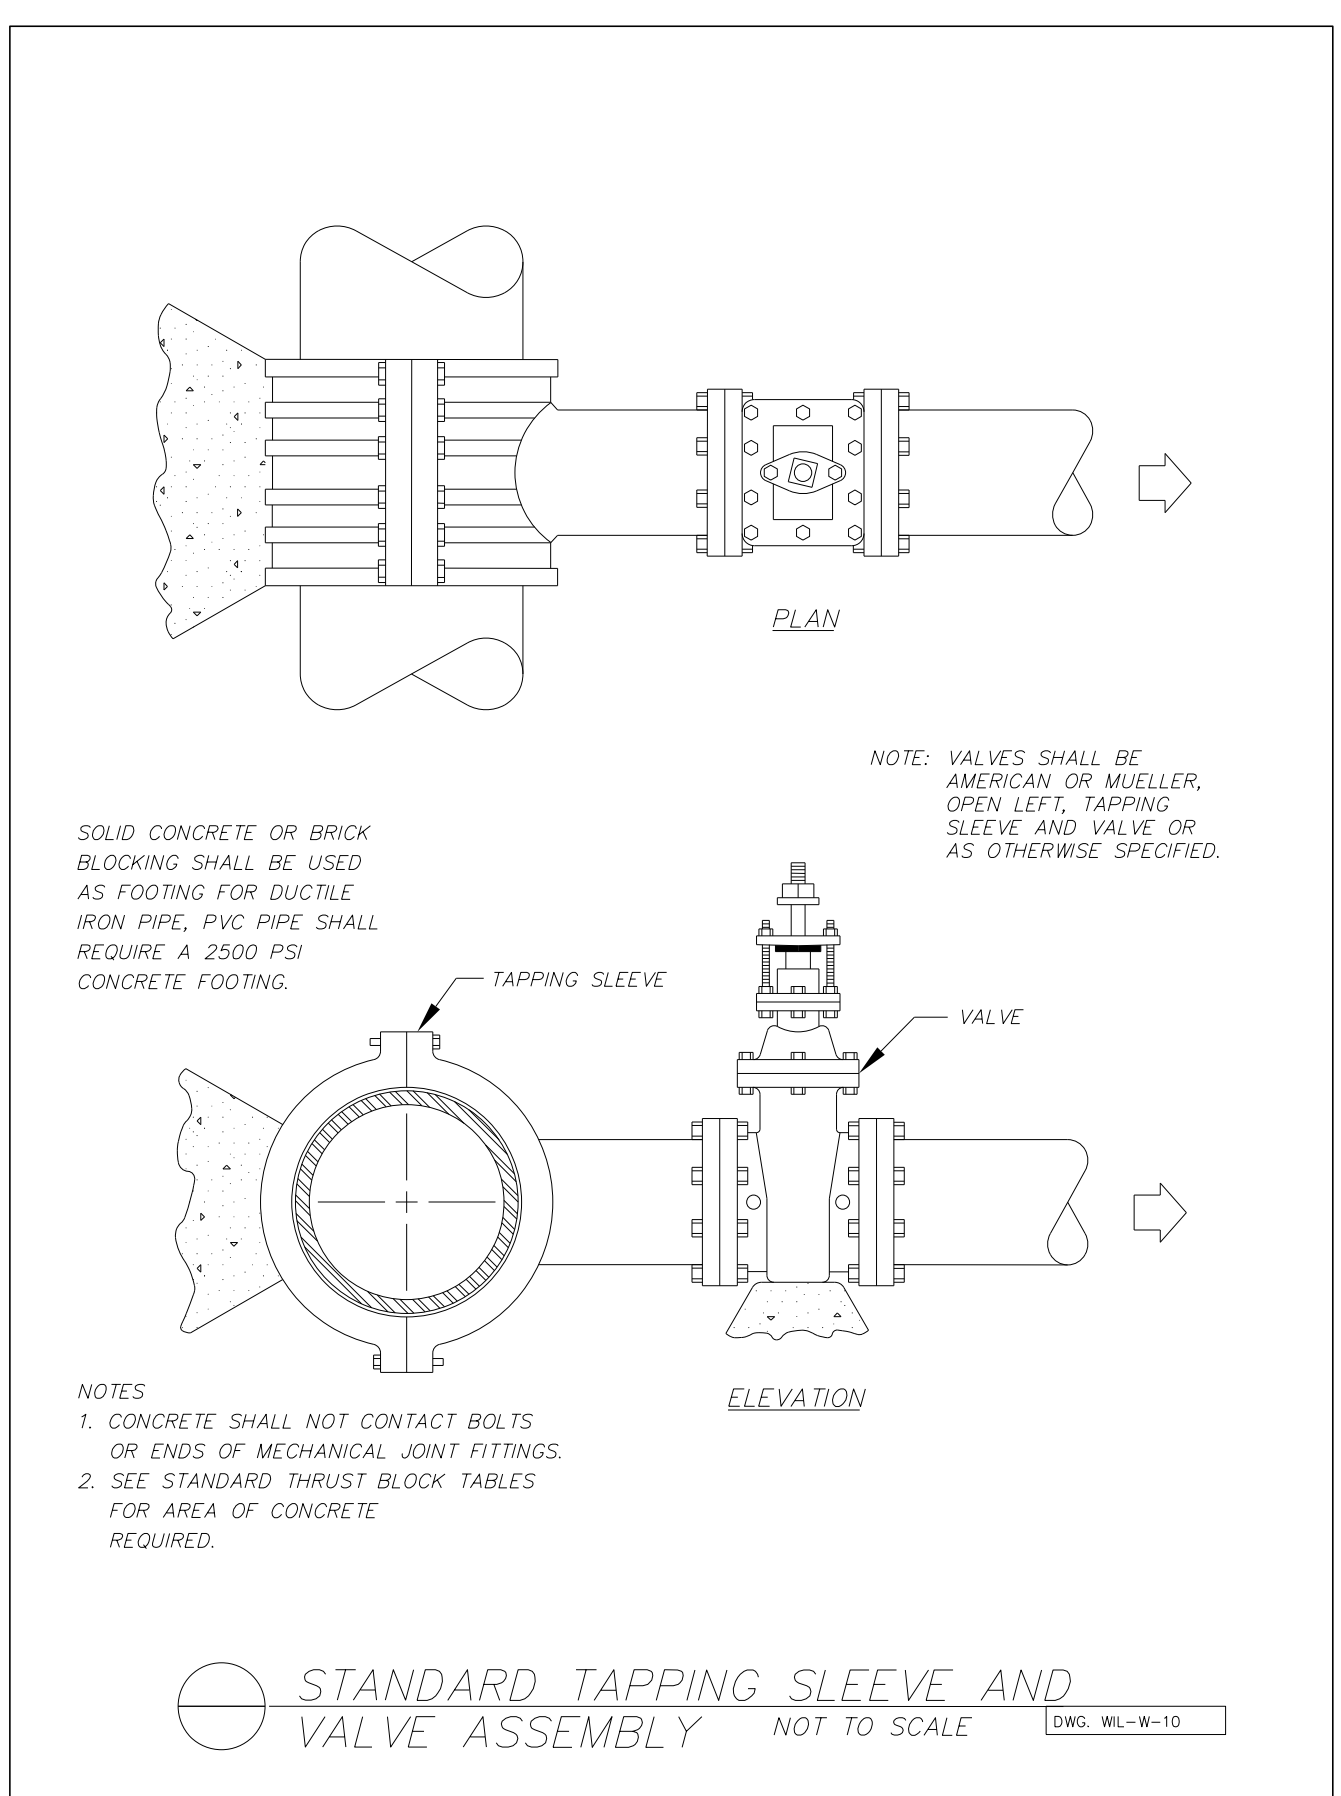

NOTE: CONTRACTOR TO PROVIDE P.E. SEALED DESIGNED SHOP DRAWINGS FOR THRUST COLLARS BASED UPON ACTUAL ON-SITE EXISTING SOILS IN ACCORDANCE WITH THE LATEST NCDOT STANDARDS AND SPECIFICATIONS.

3/24/2002 11:58:11 AM UC4705-ut_UC40B-D_psh.dgn