
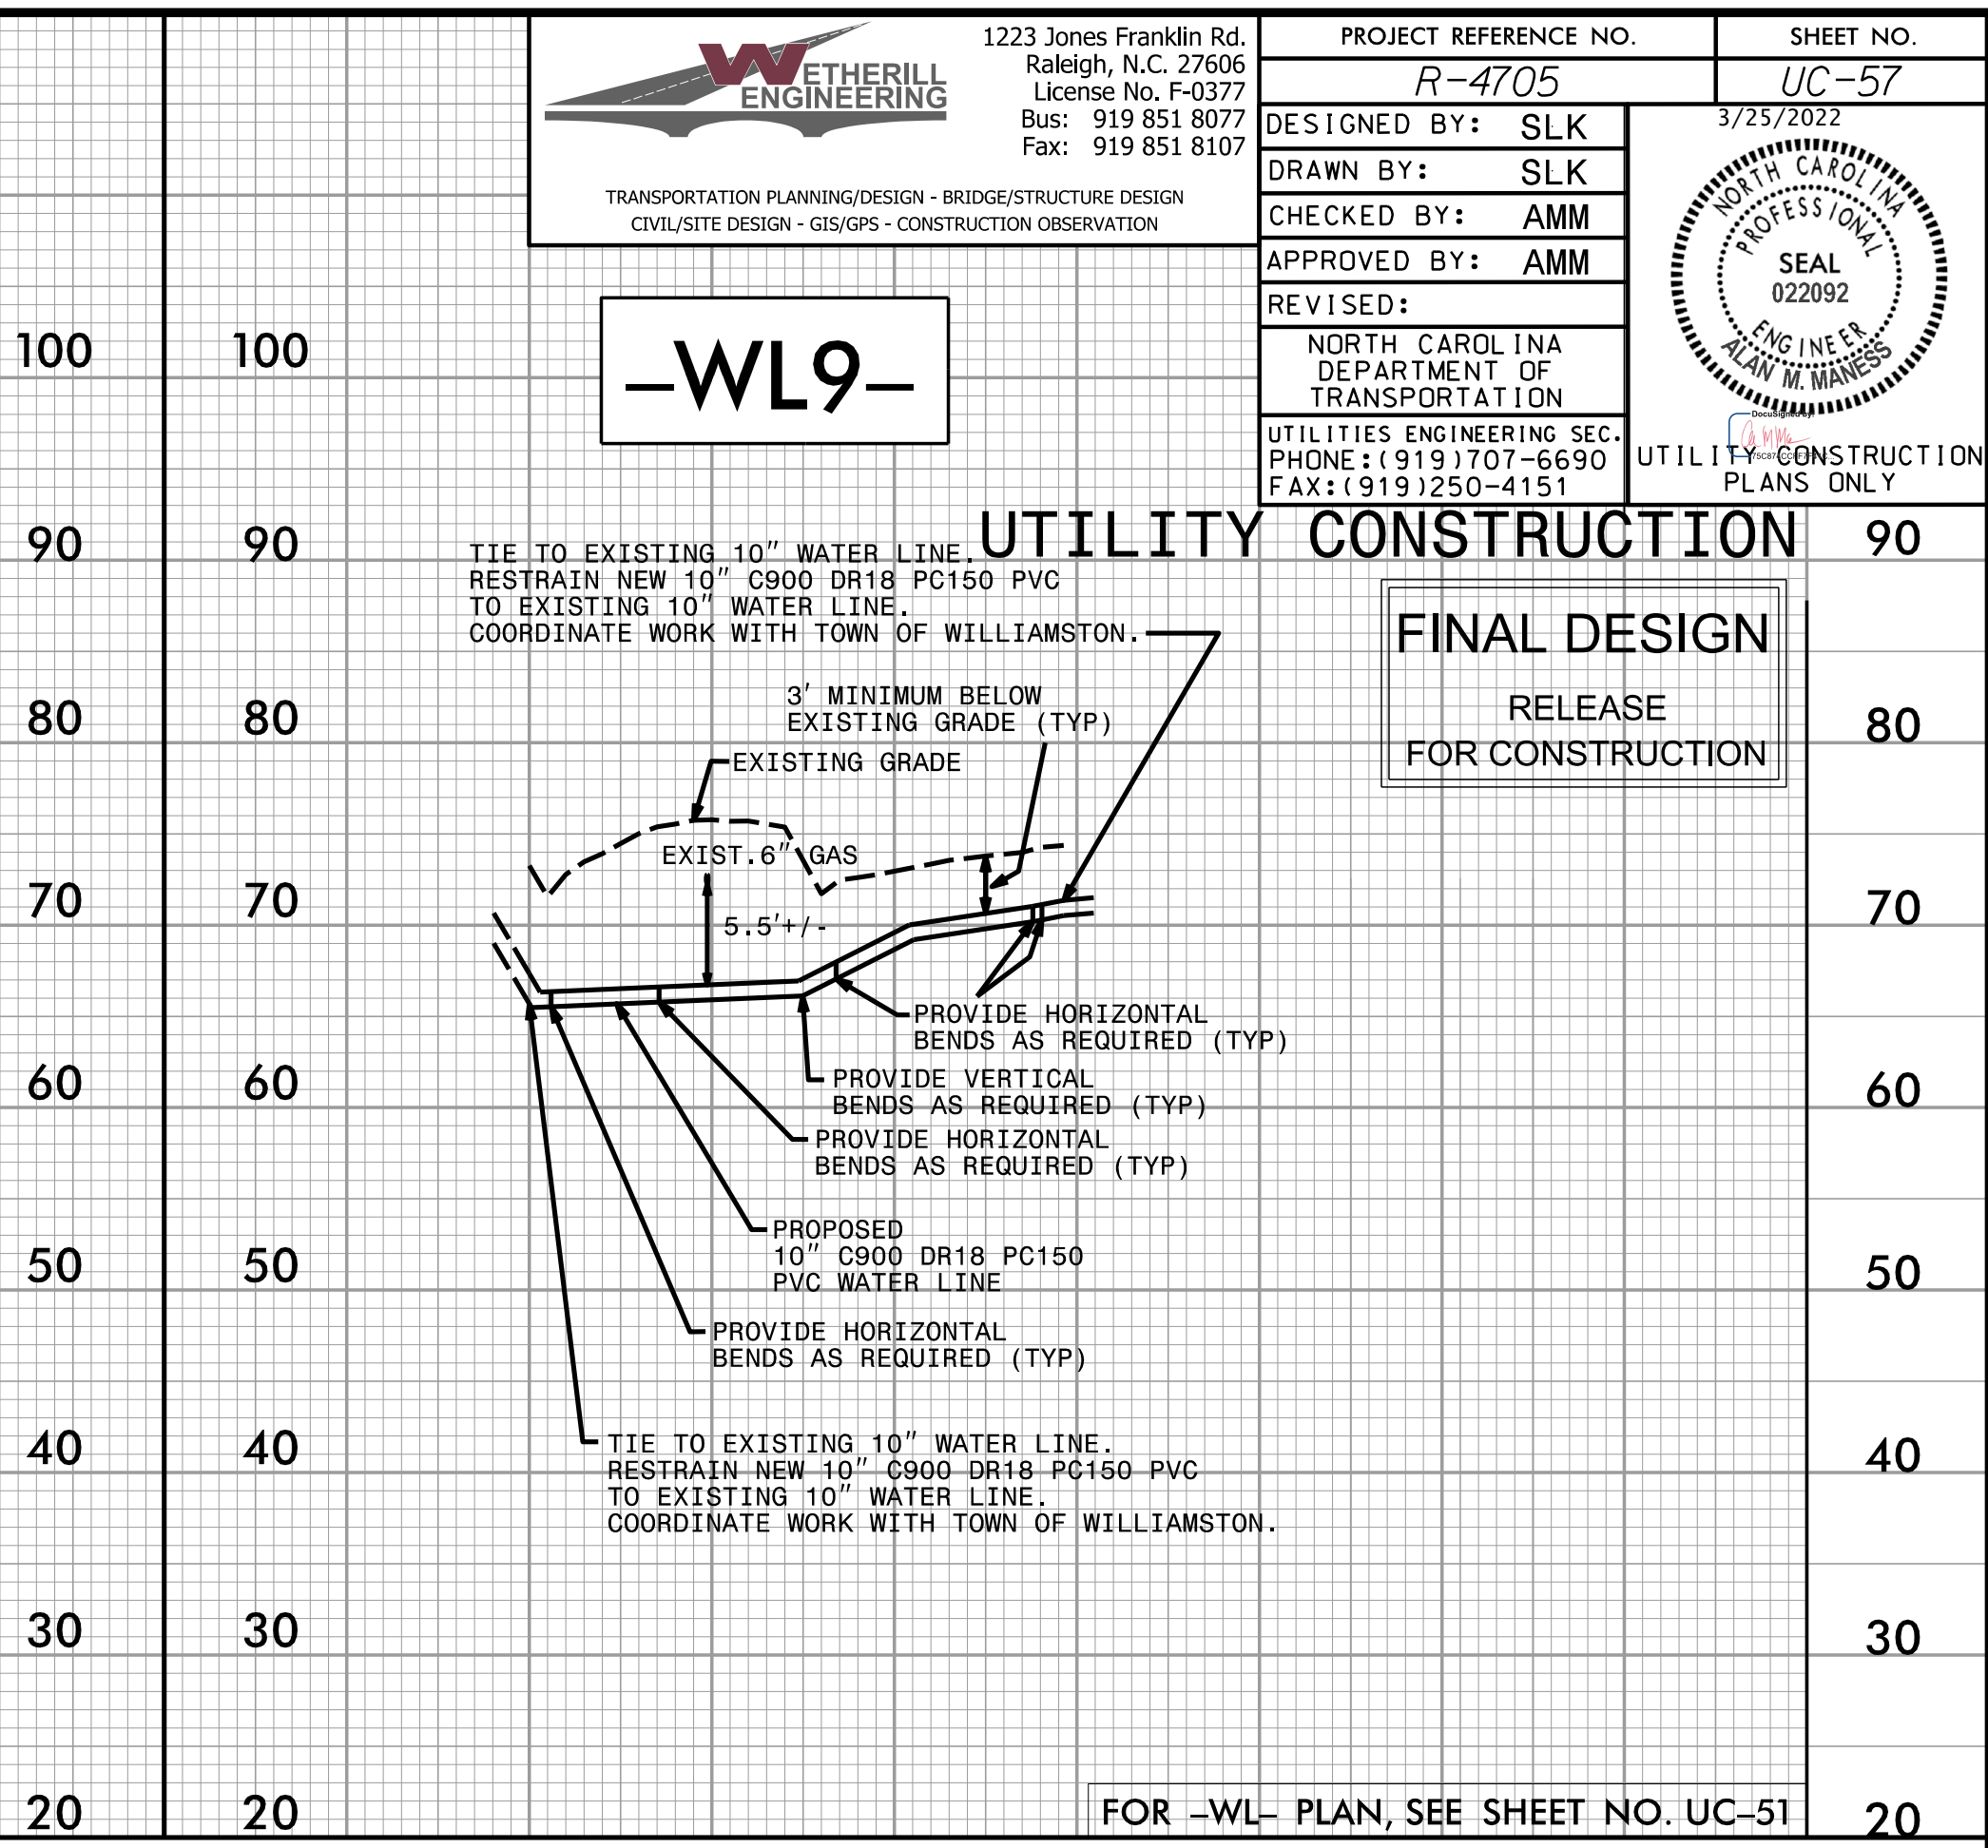
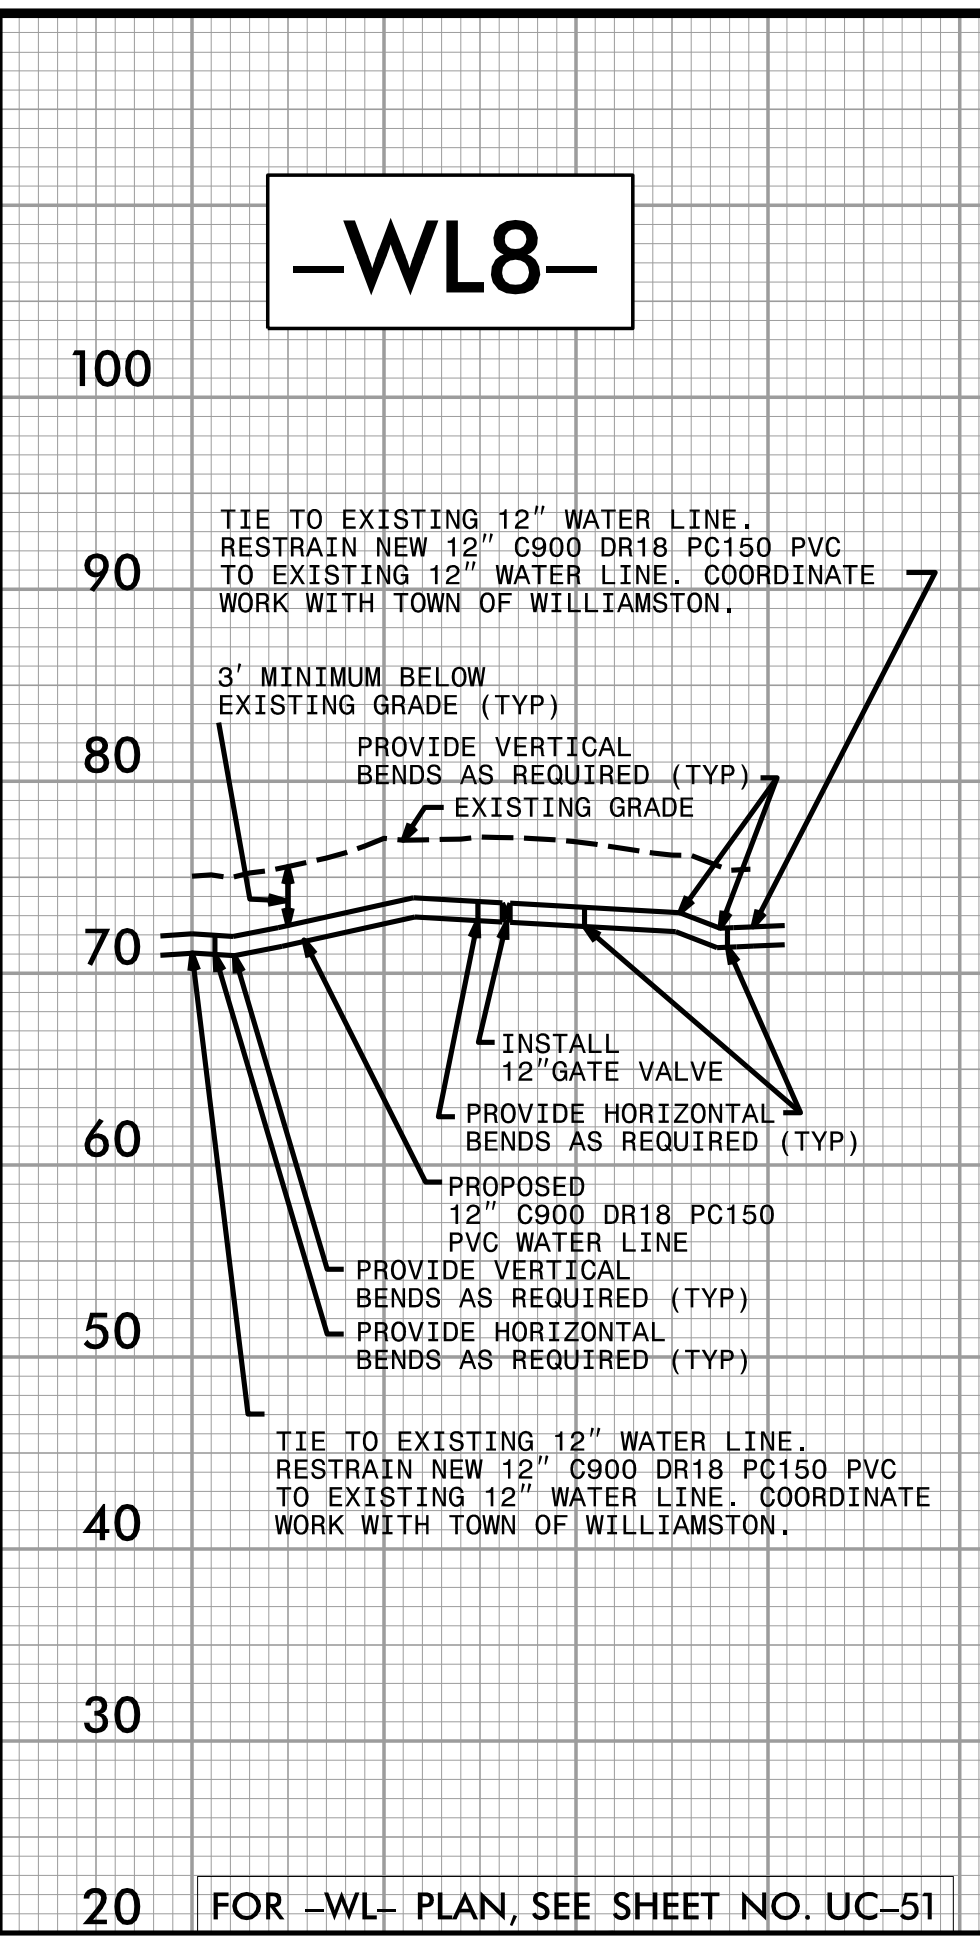
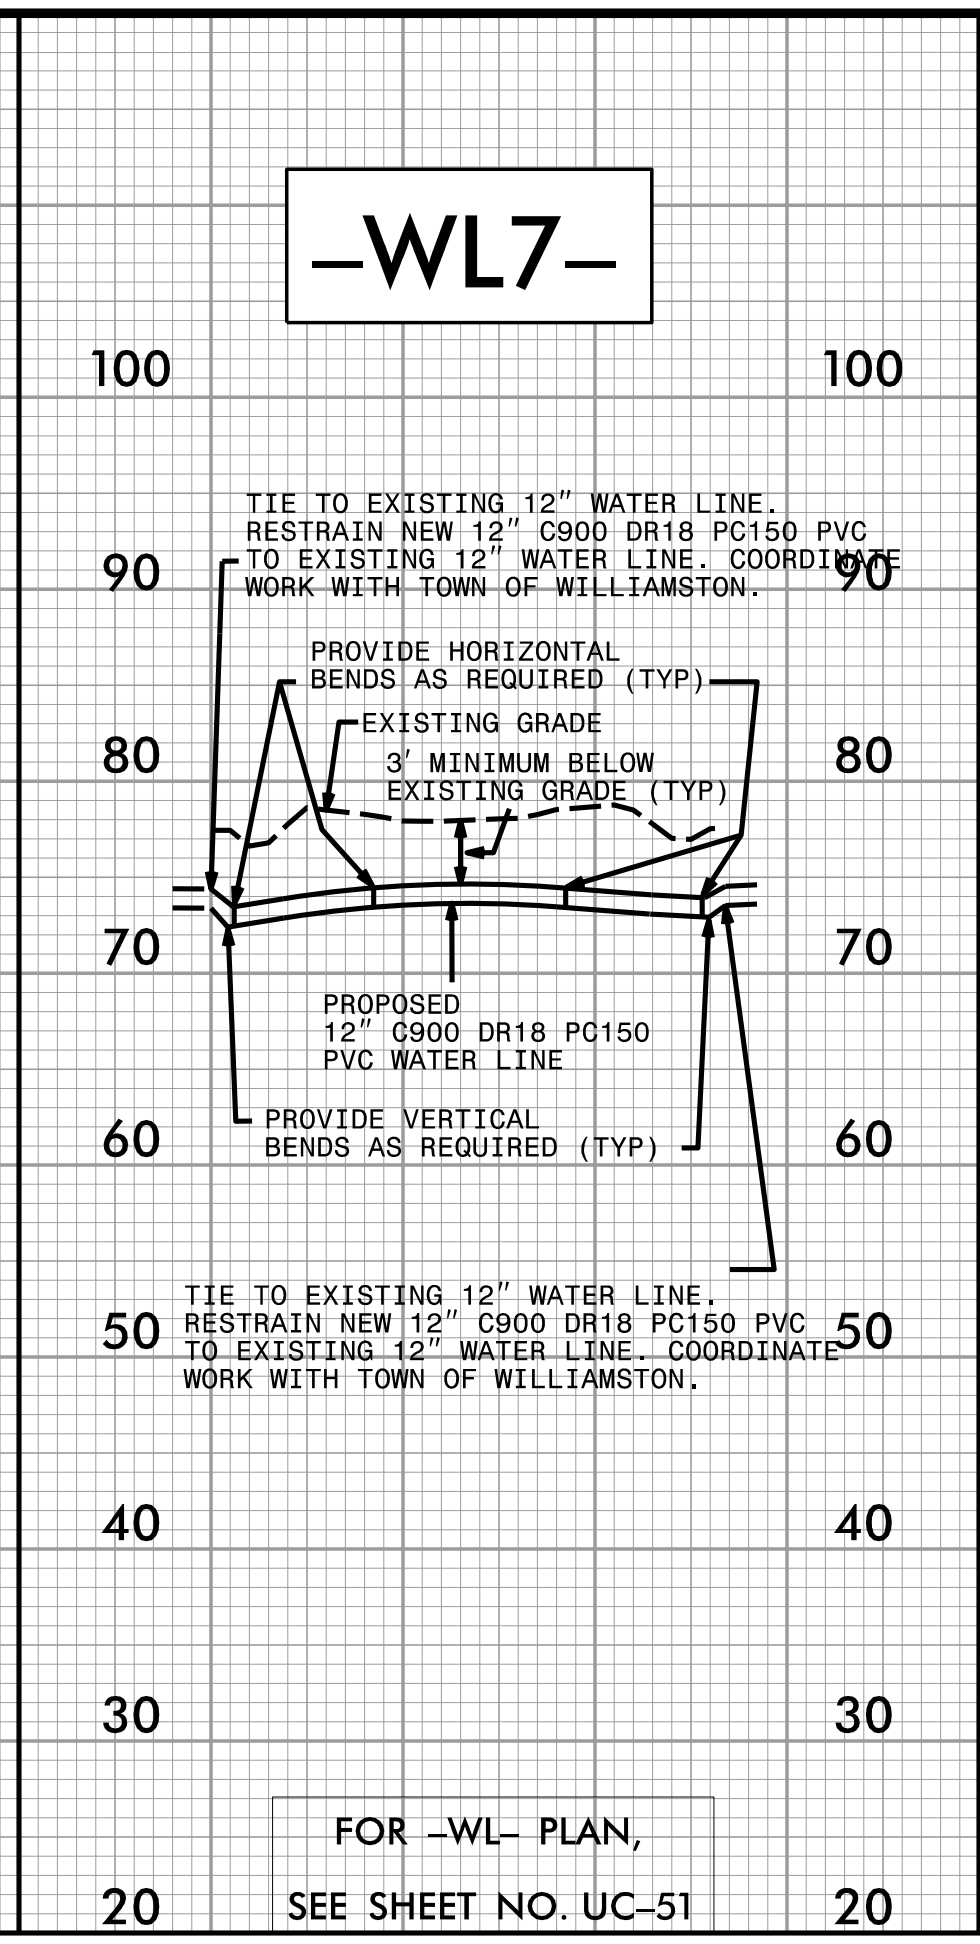


5/28/24

WETHERILL ENGINEERING
 1223 Jones Franklin Rd.
 Raleigh, N.C. 27606
 License No. F-0377
 Bus: 919 851 8077
 Fax: 919 851 8107

TRANSPORTATION PLANNING/DESIGN - BRIDGE/STRUCTURE DESIGN
 CIVIL/SITE DESIGN - GIS/GPS - CONSTRUCTION OBSERVATION




PROJECT REFERENCE NO. R-4705	SHEET NO. UC-57
DESIGNED BY: SLK	3/25/2022
DRAWN BY: SLK	
CHECKED BY: AMM	
APPROVED BY: AMM	
REVISED:	UTILITY CONSTRUCTION PLANS ONLY

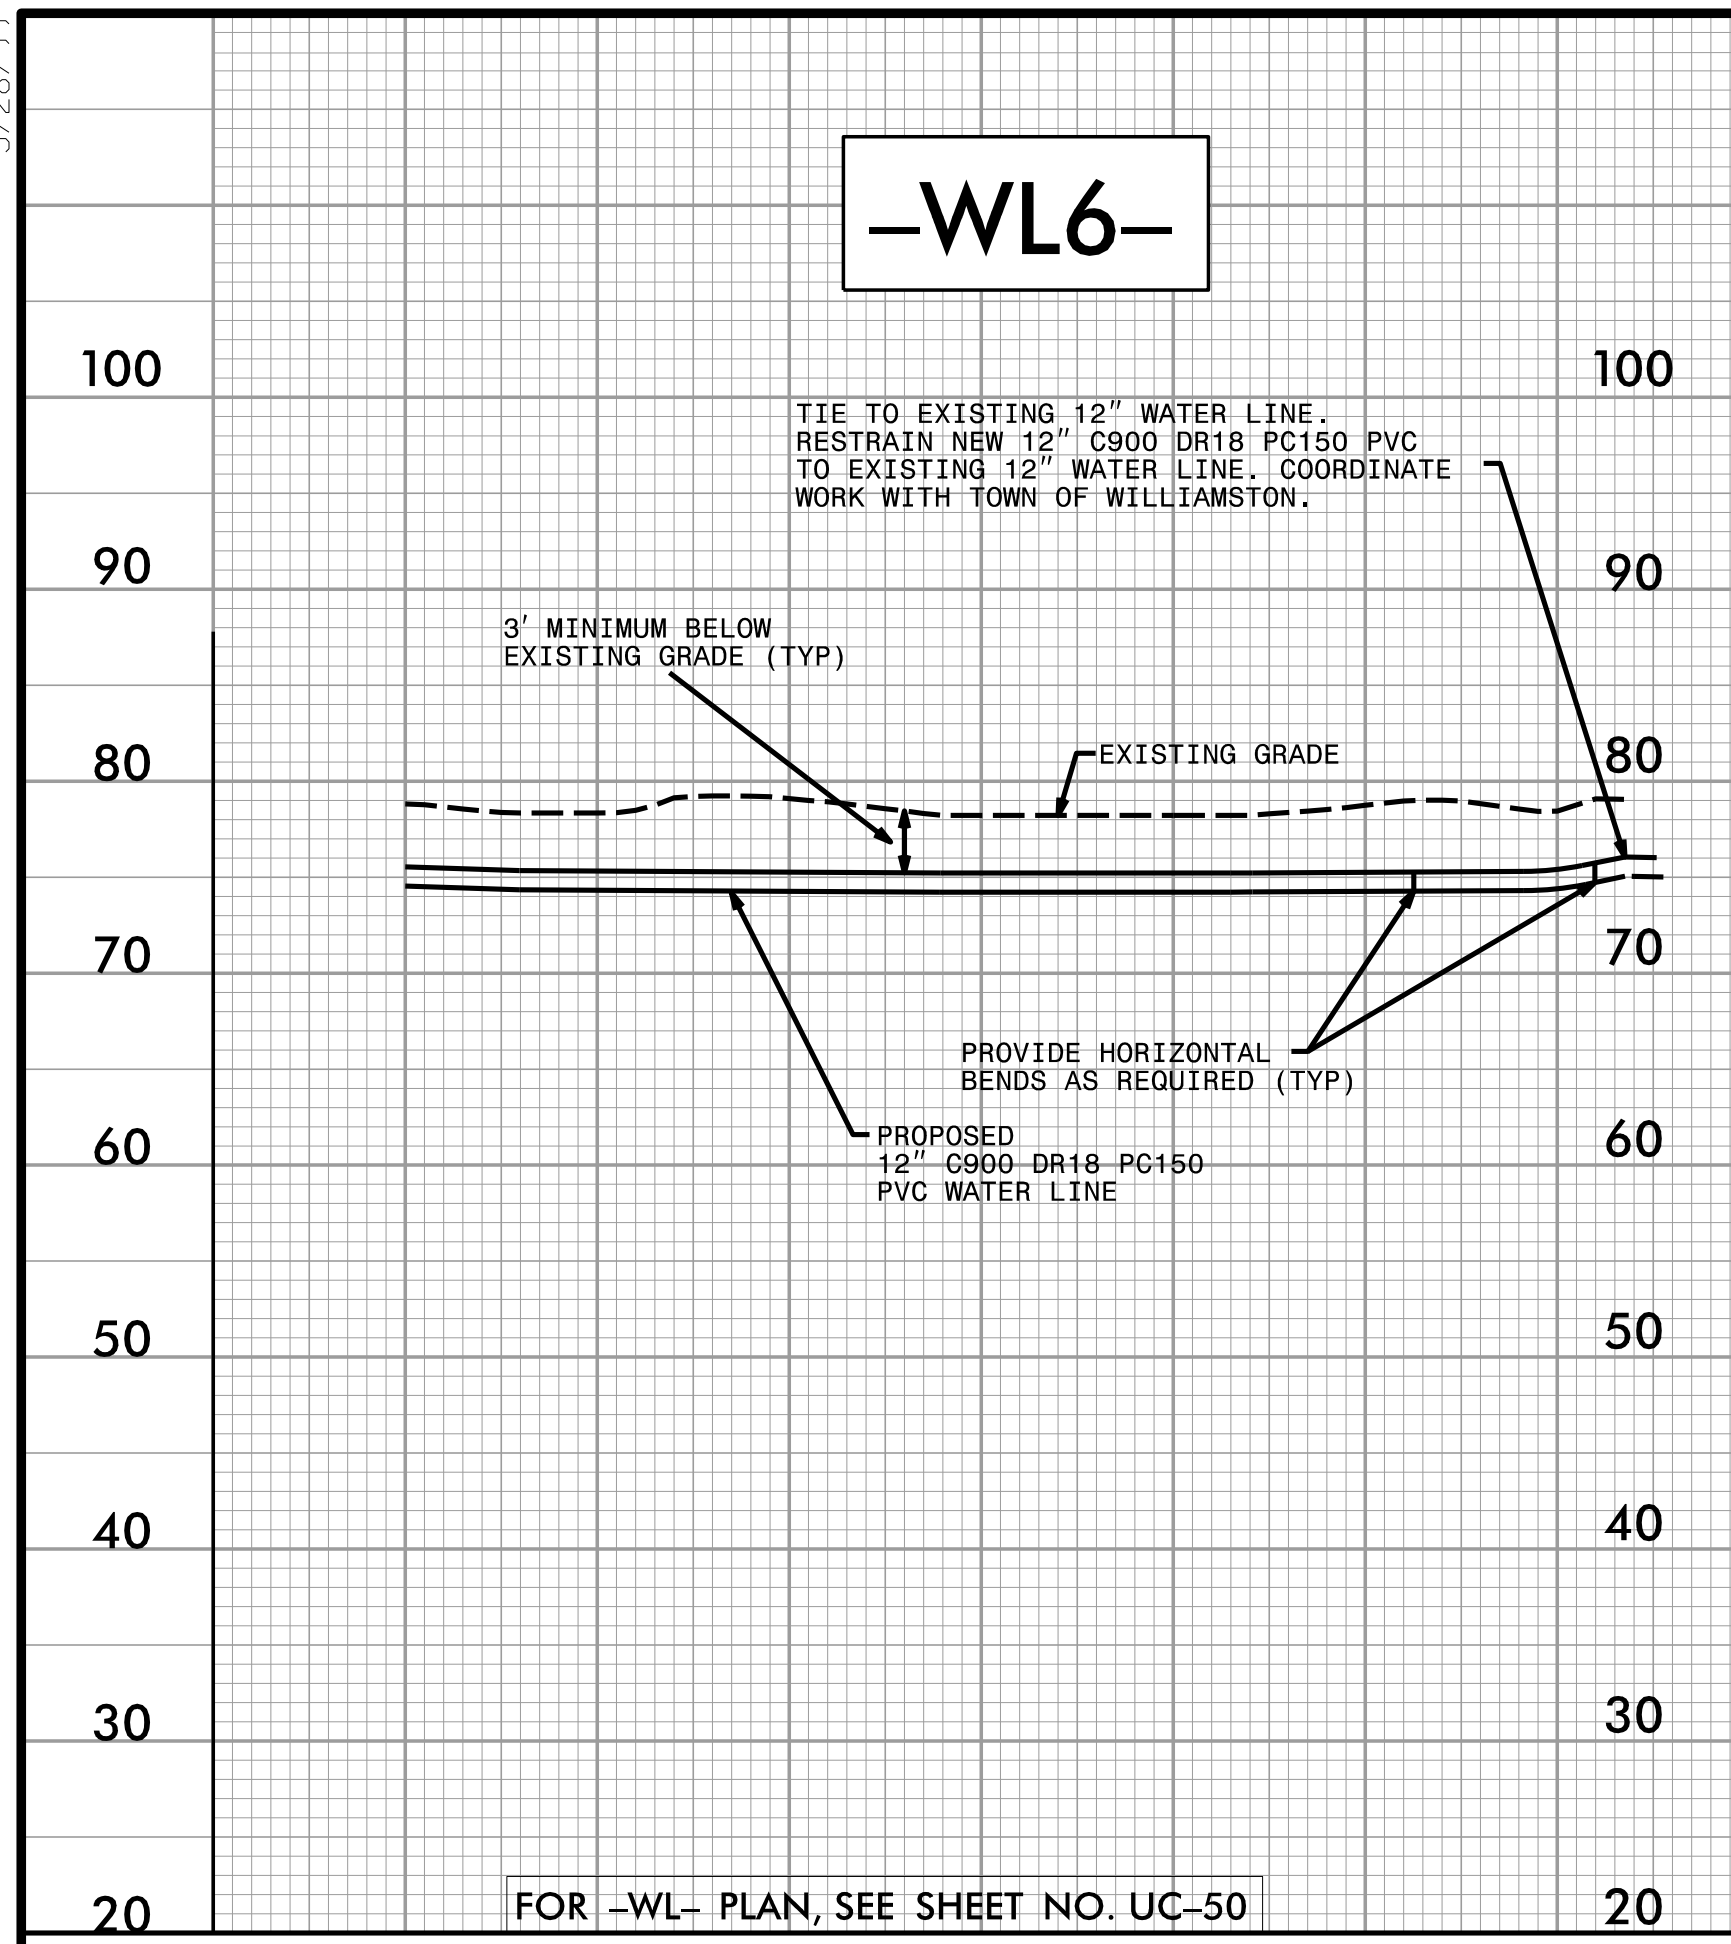

UTILITY CONSTRUCTION

FINAL DESIGN

RELEASE FOR CONSTRUCTION

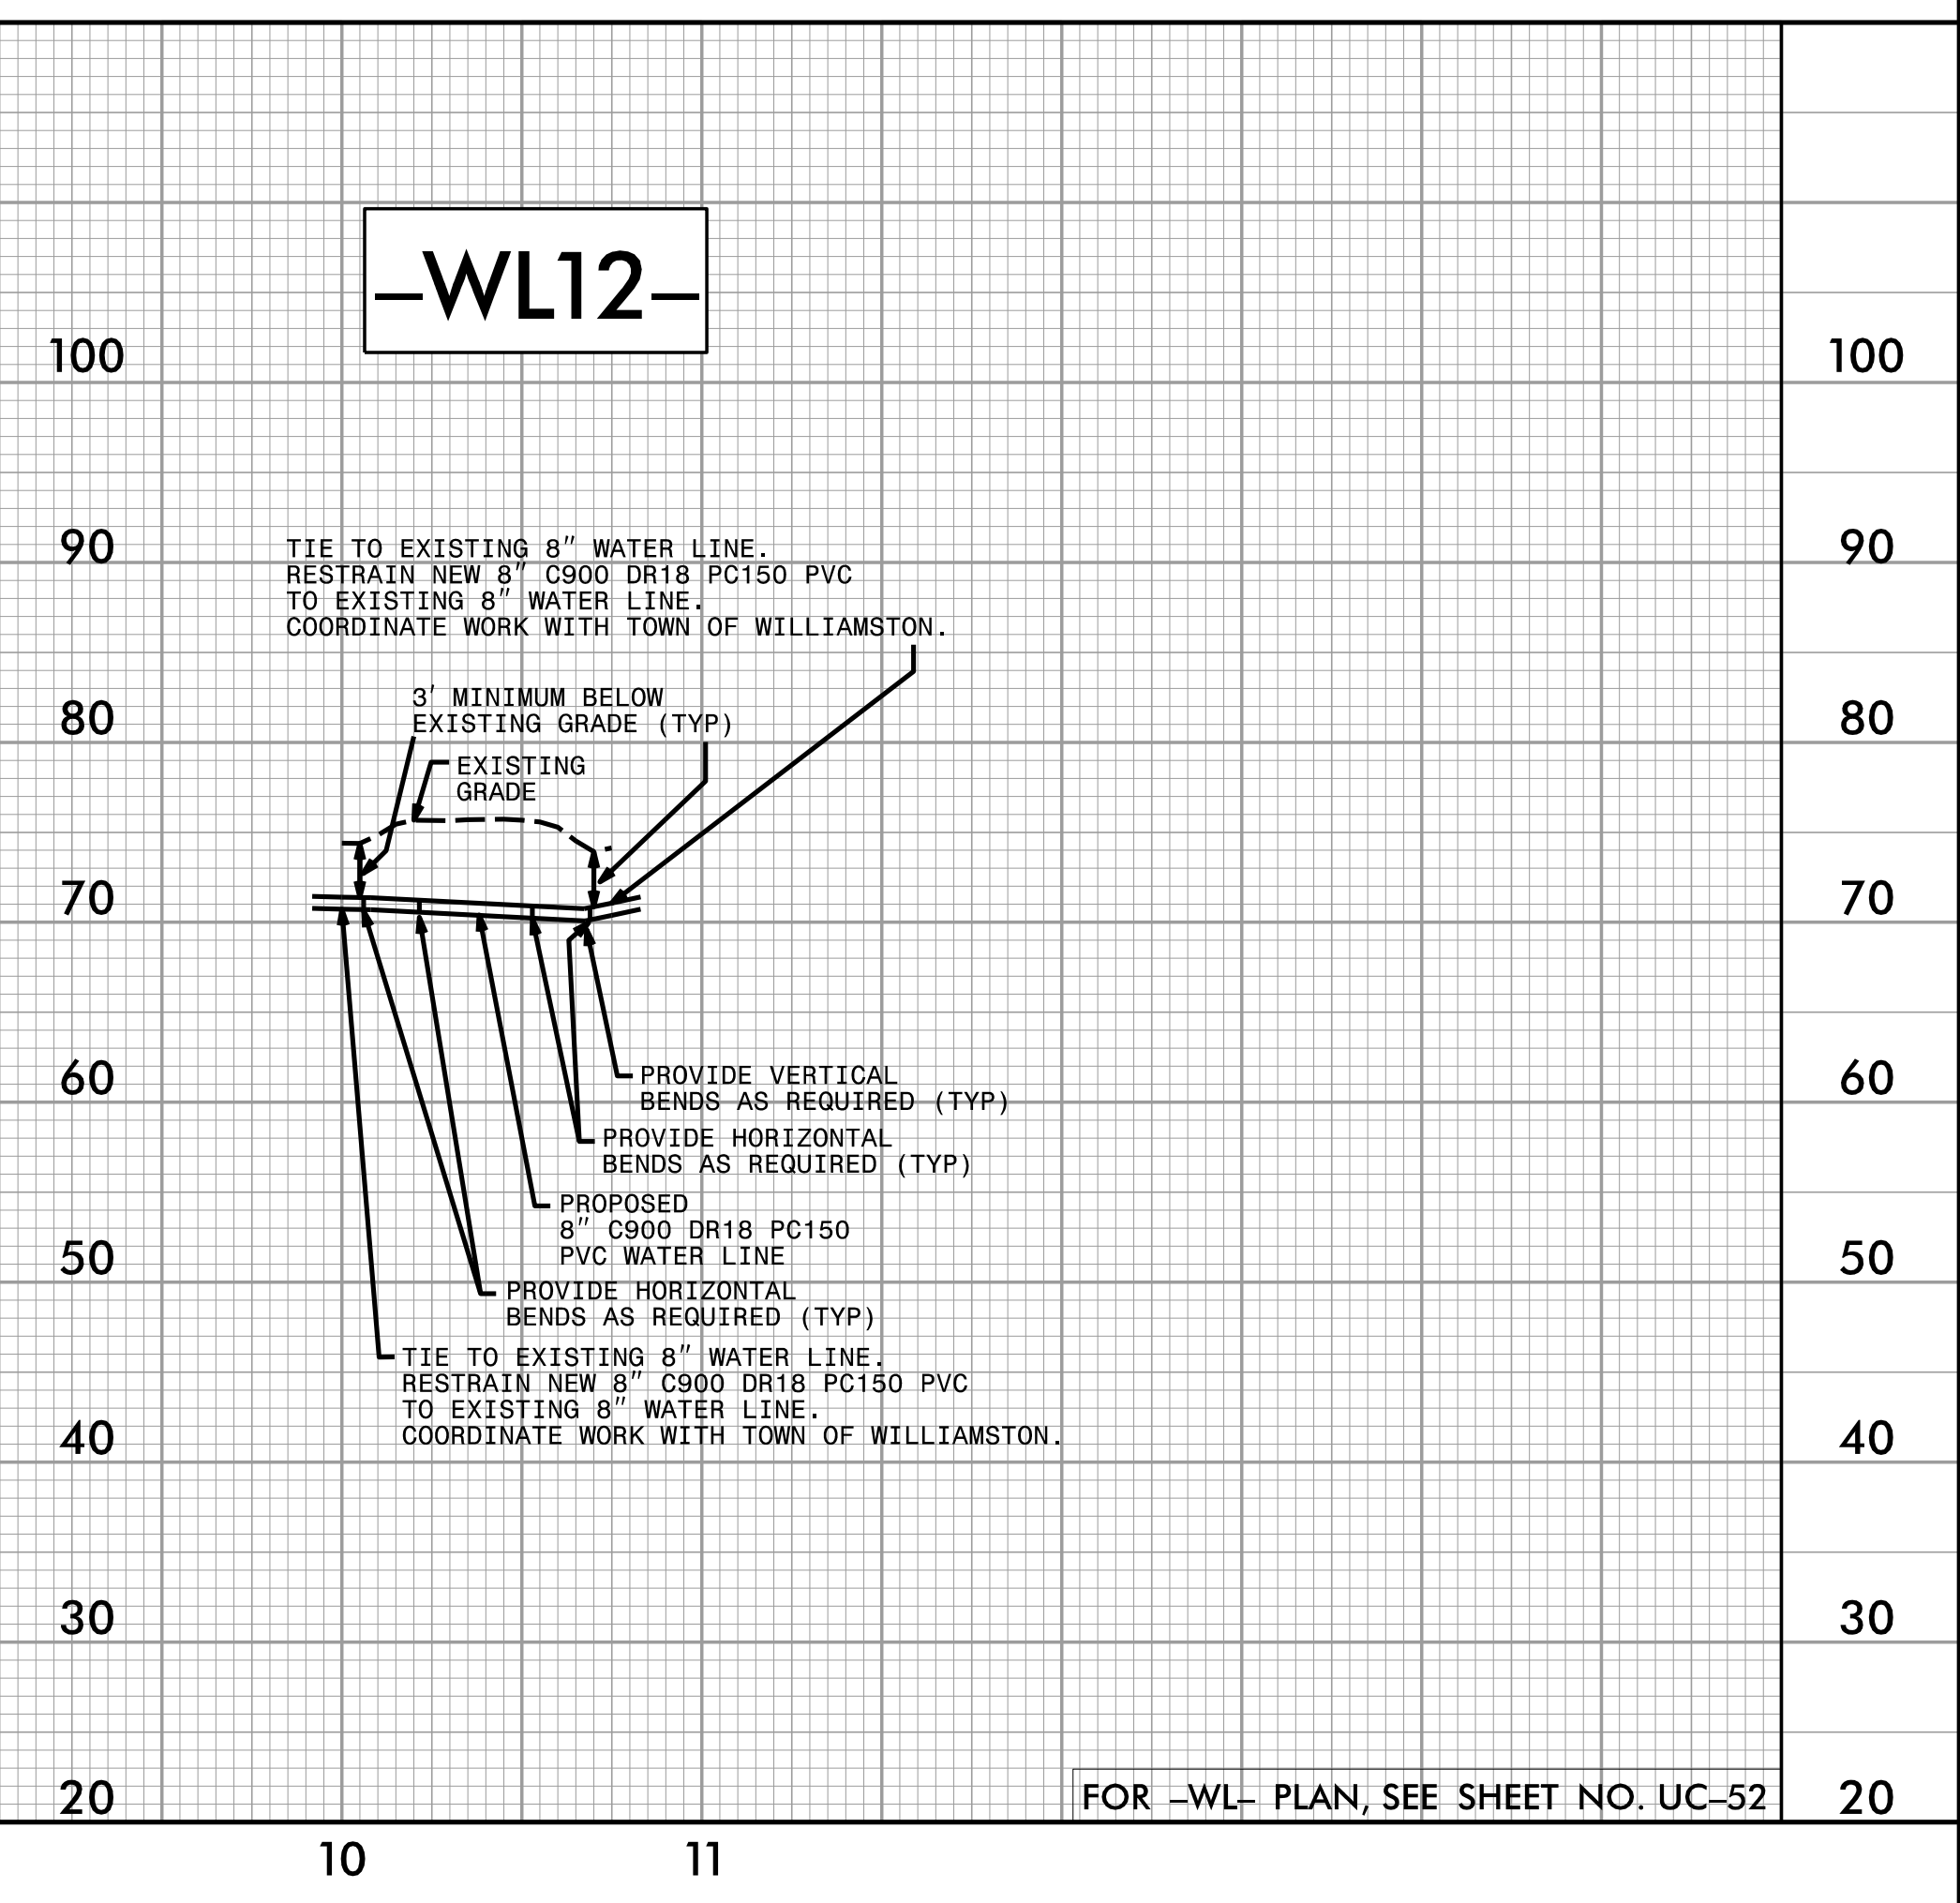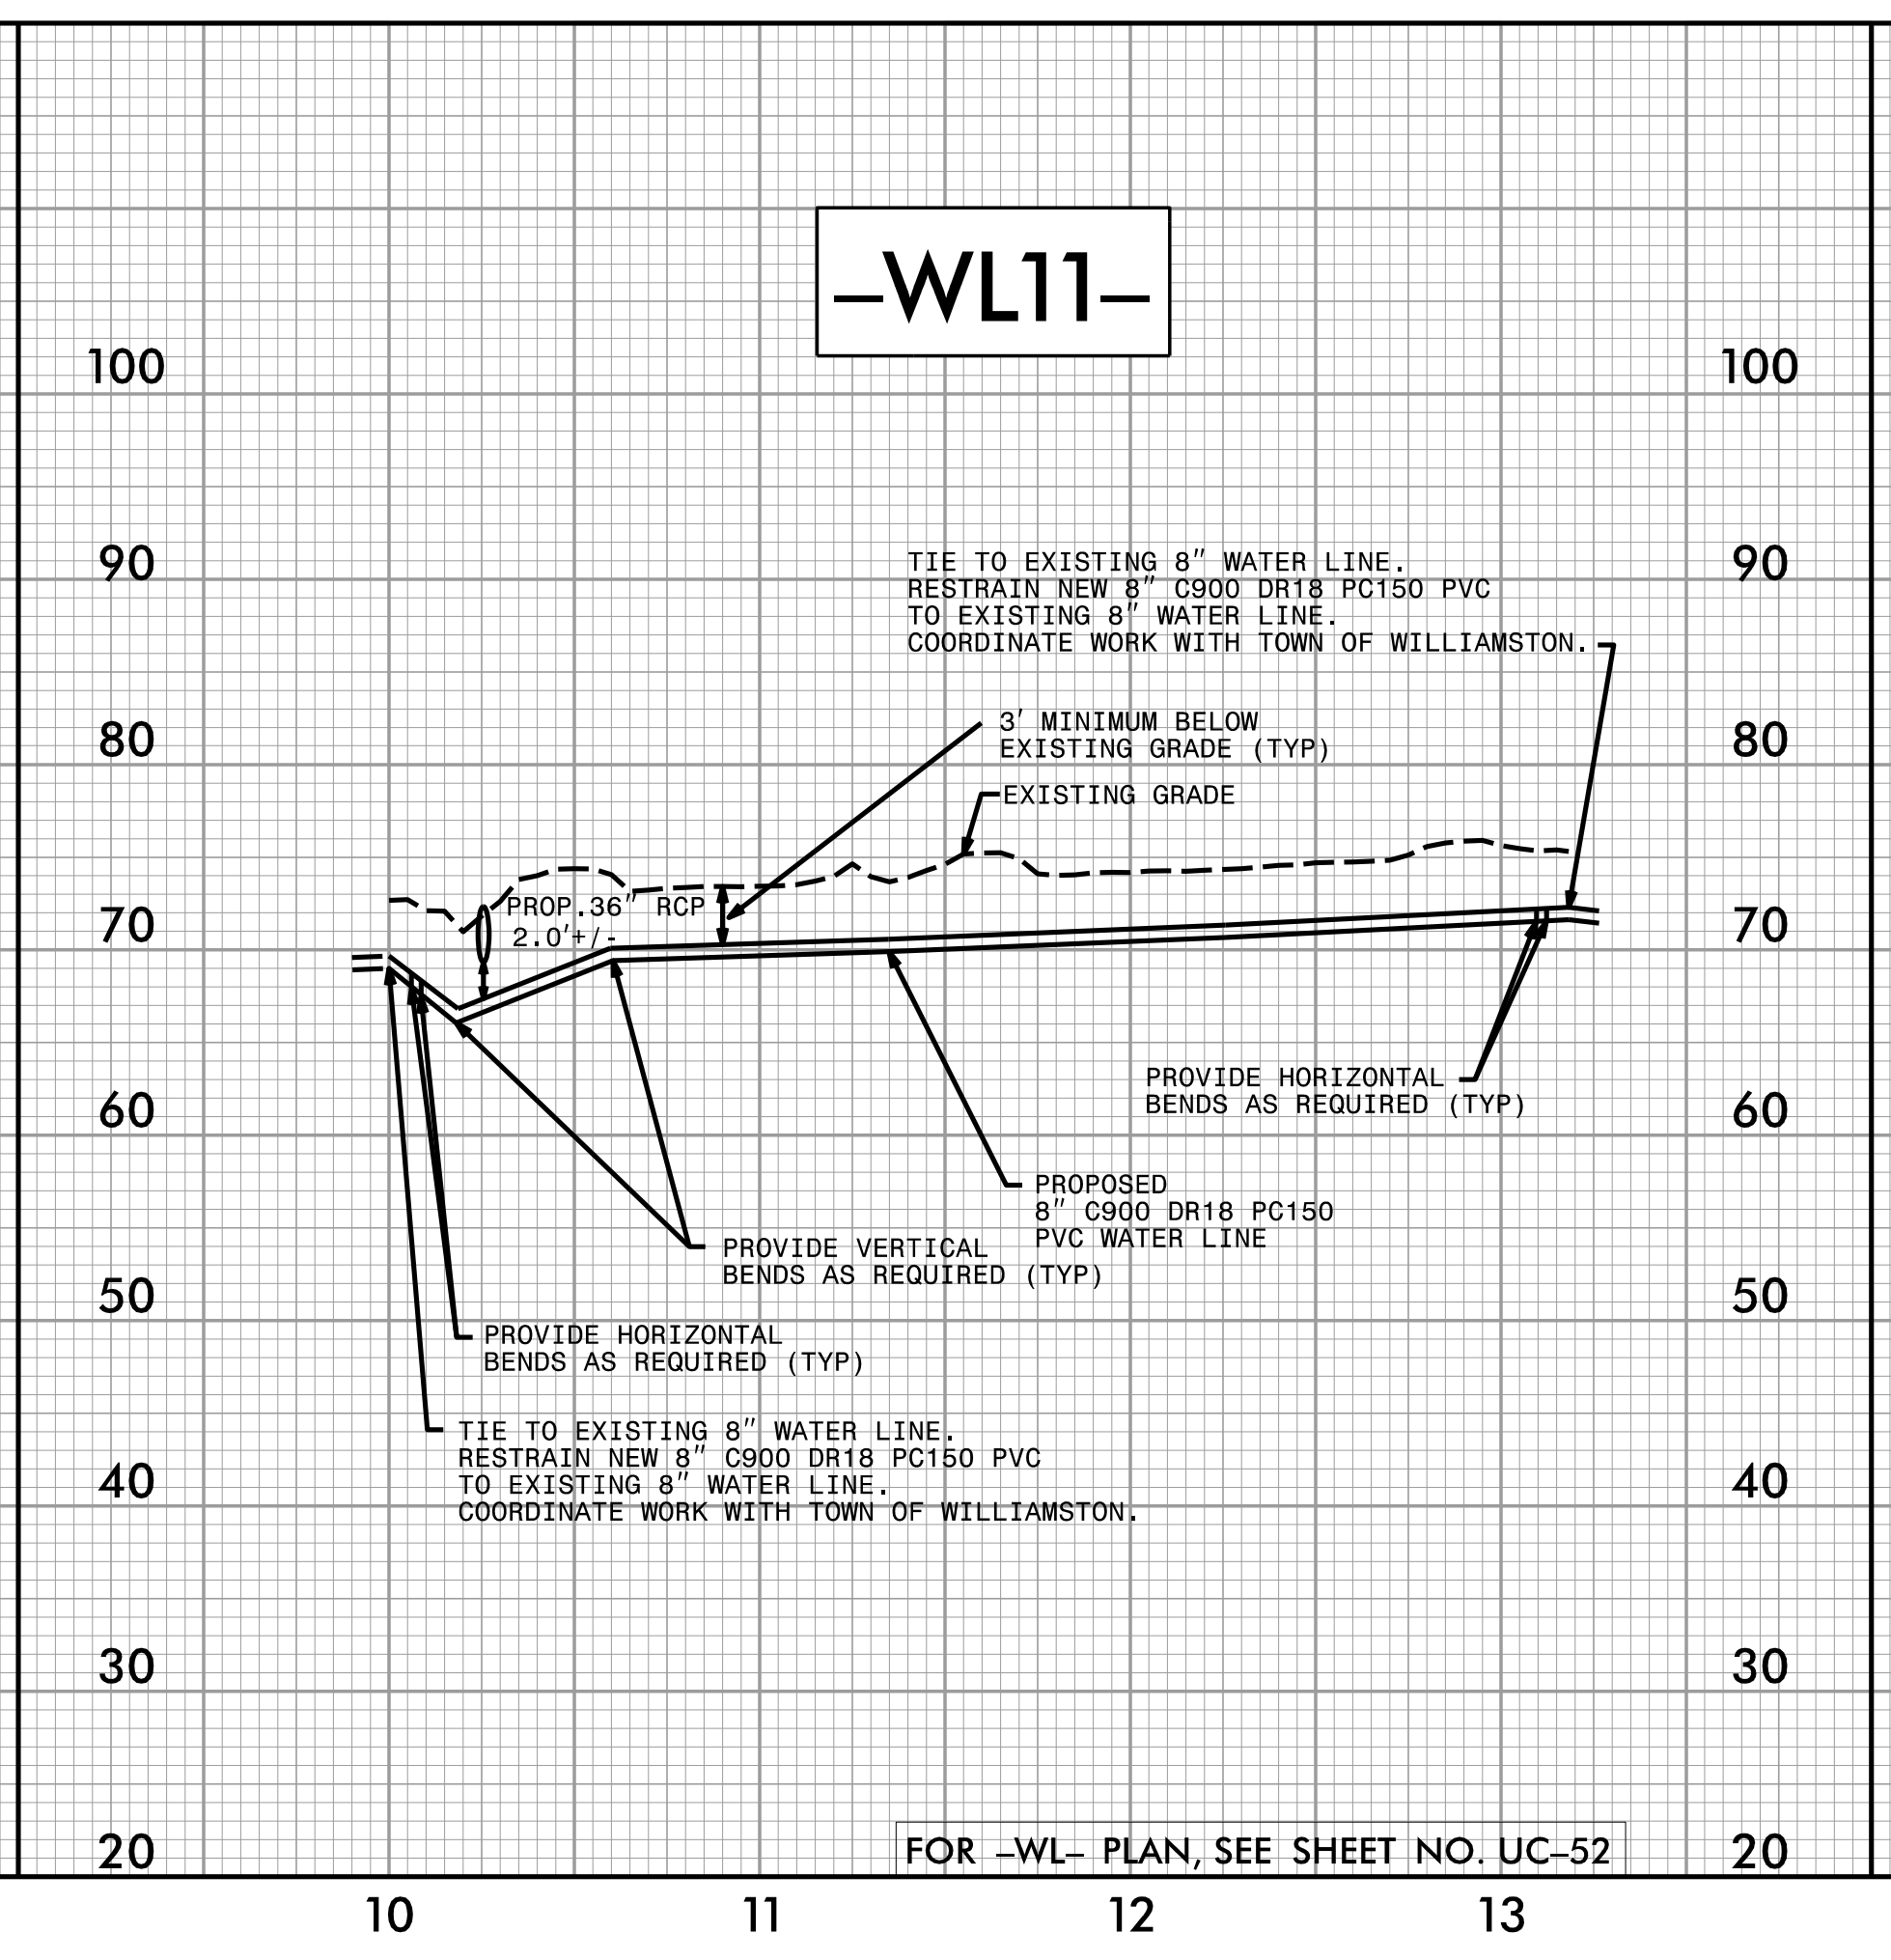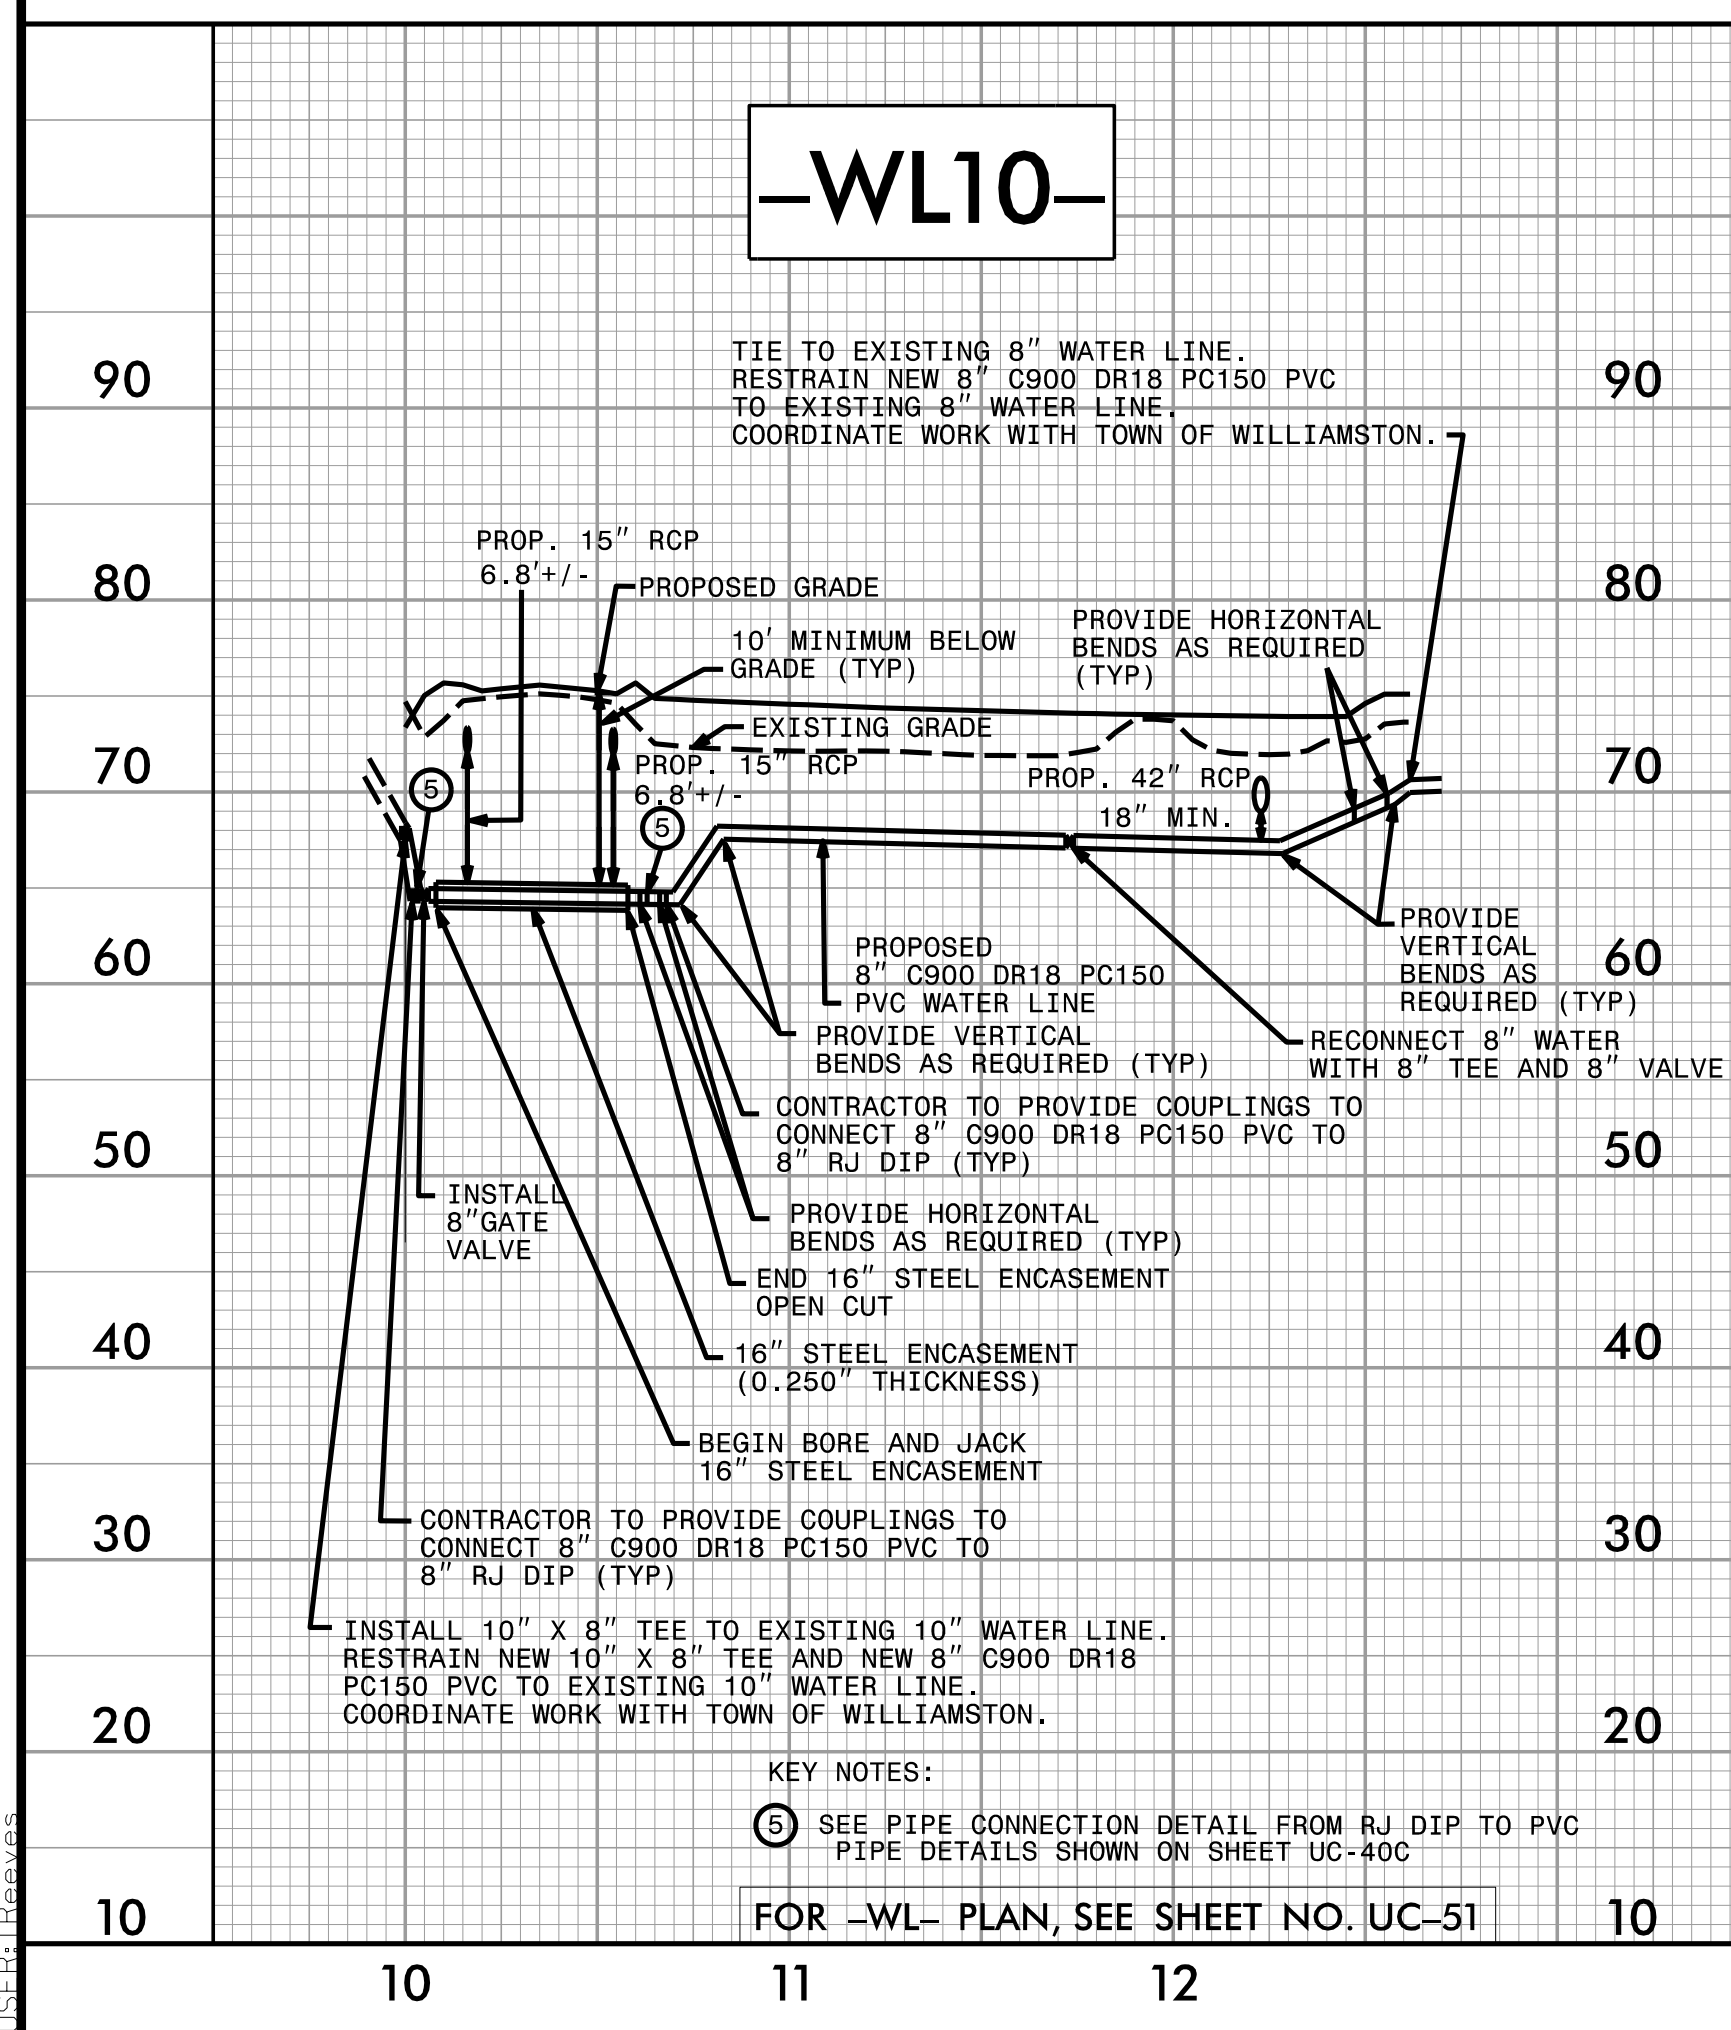

3/24/2022 11:58:16 AM 4705-ut_UC57_ipsh_pfl.dgn