
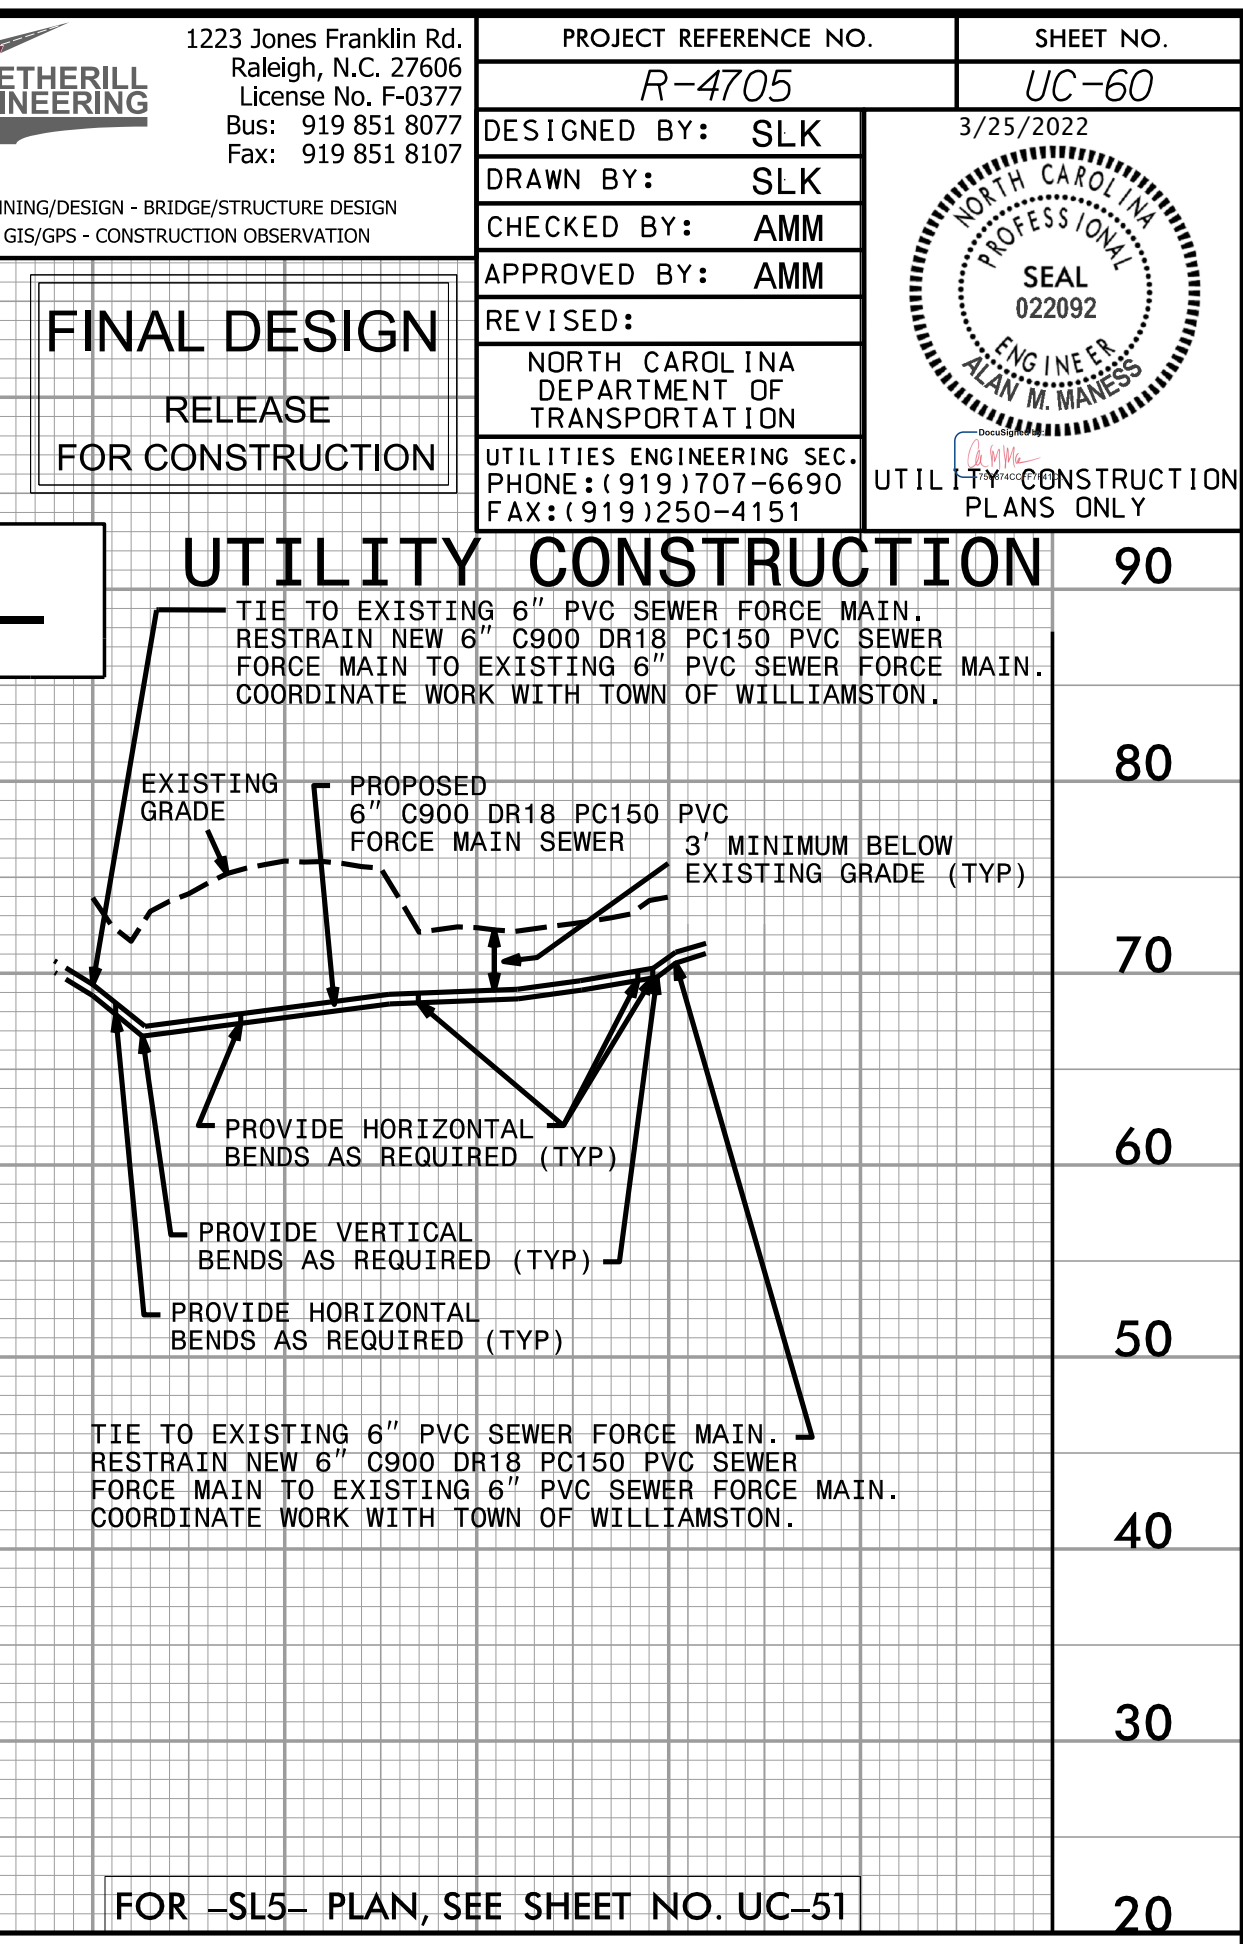
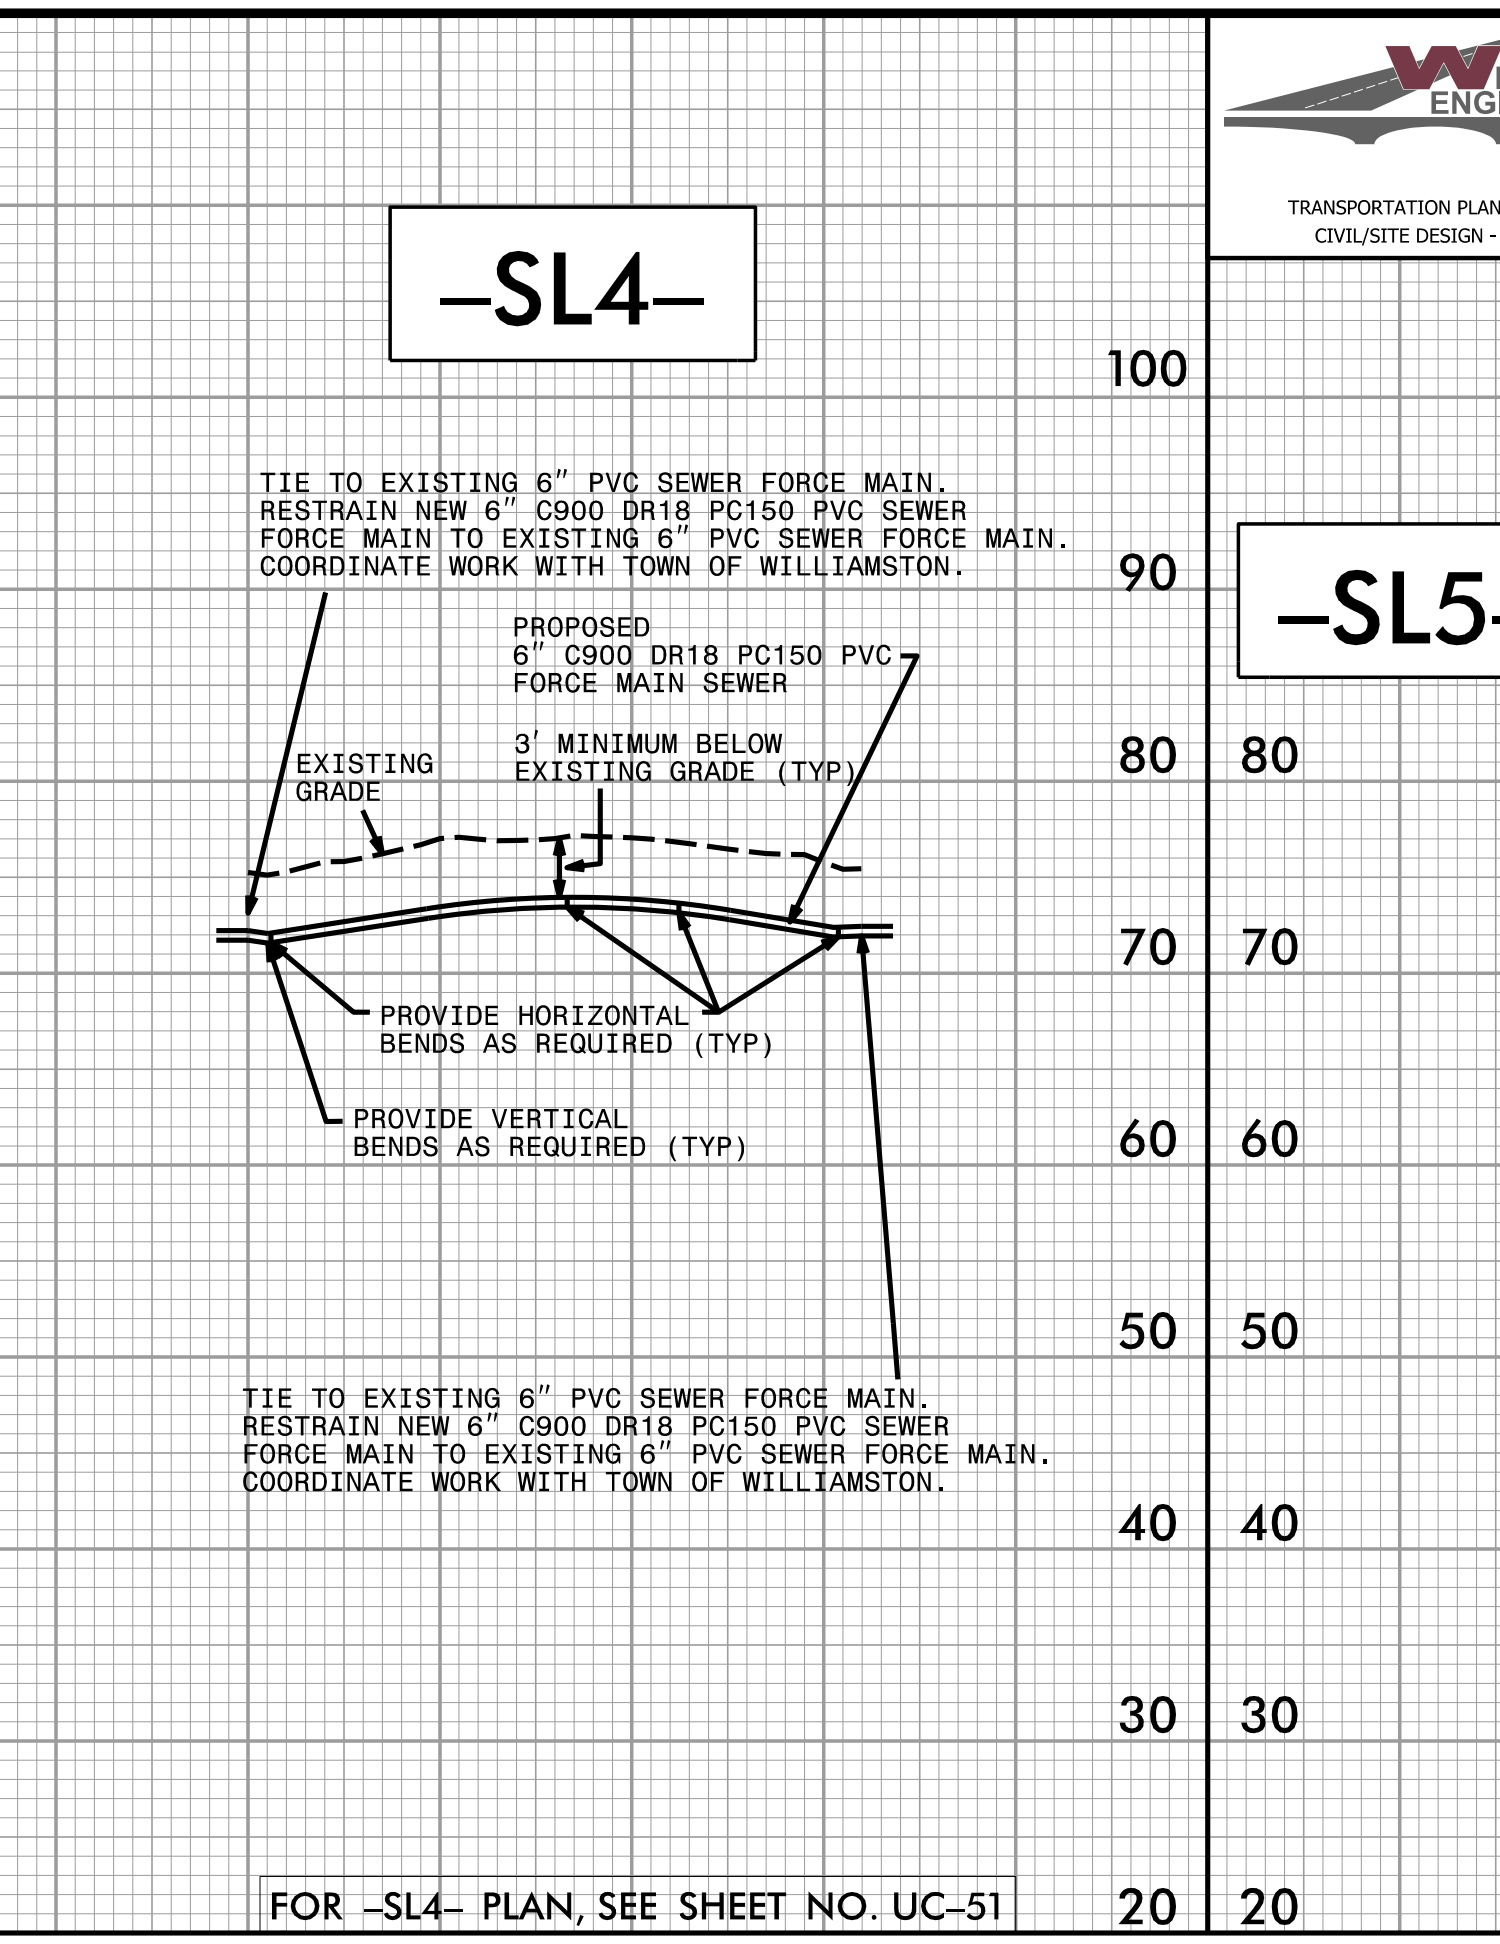
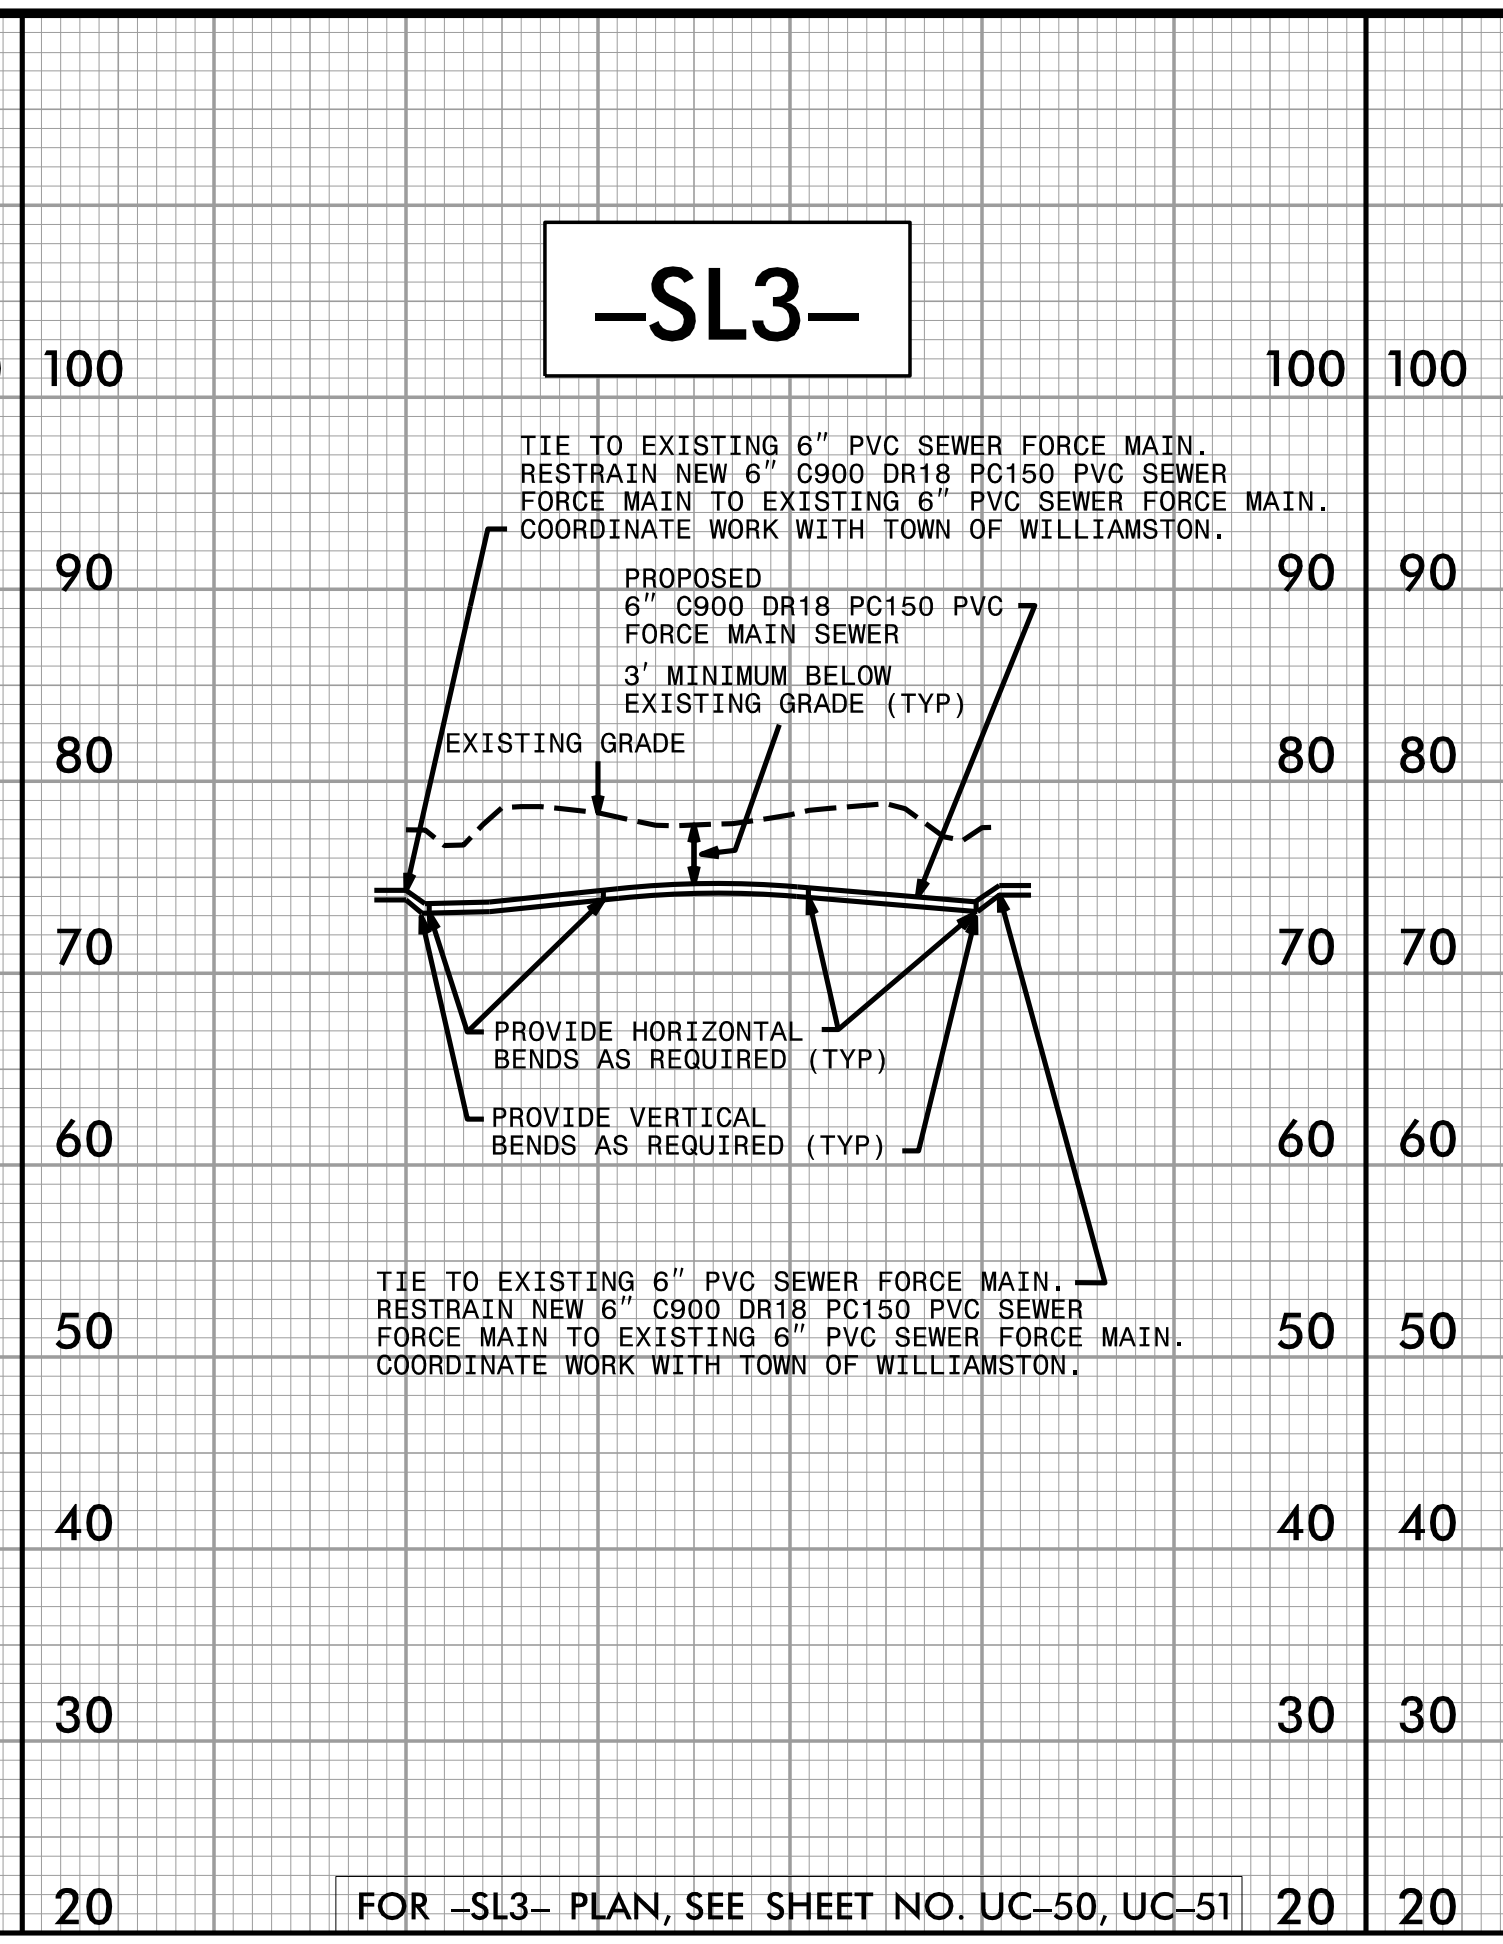


5/28/2022


WETHERILL ENGINEERING
1223 Jones Franklin Rd.
Raleigh, N.C. 27606
License No. F-0377
Bus: 919 851 8077
Fax: 919 851 8107

PROJECT REFERENCE NO. R-4705	SHEET NO. UC-60
DESIGNED BY: SLK	3/25/2022
DRAWN BY: SLK	PROFESSIONAL SEAL
CHECKED BY: AMM	022092
APPROVED BY: AMM	ENGINEER
REVISED:	SEAL
NORTH CAROLINA DEPARTMENT OF TRANSPORTATION	UTILITIES CONSTRUCTION PLANS ONLY
UTILITIES ENGINEERING SEC. PHONE: (919) 707-6690 FAX: (919) 250-4151	

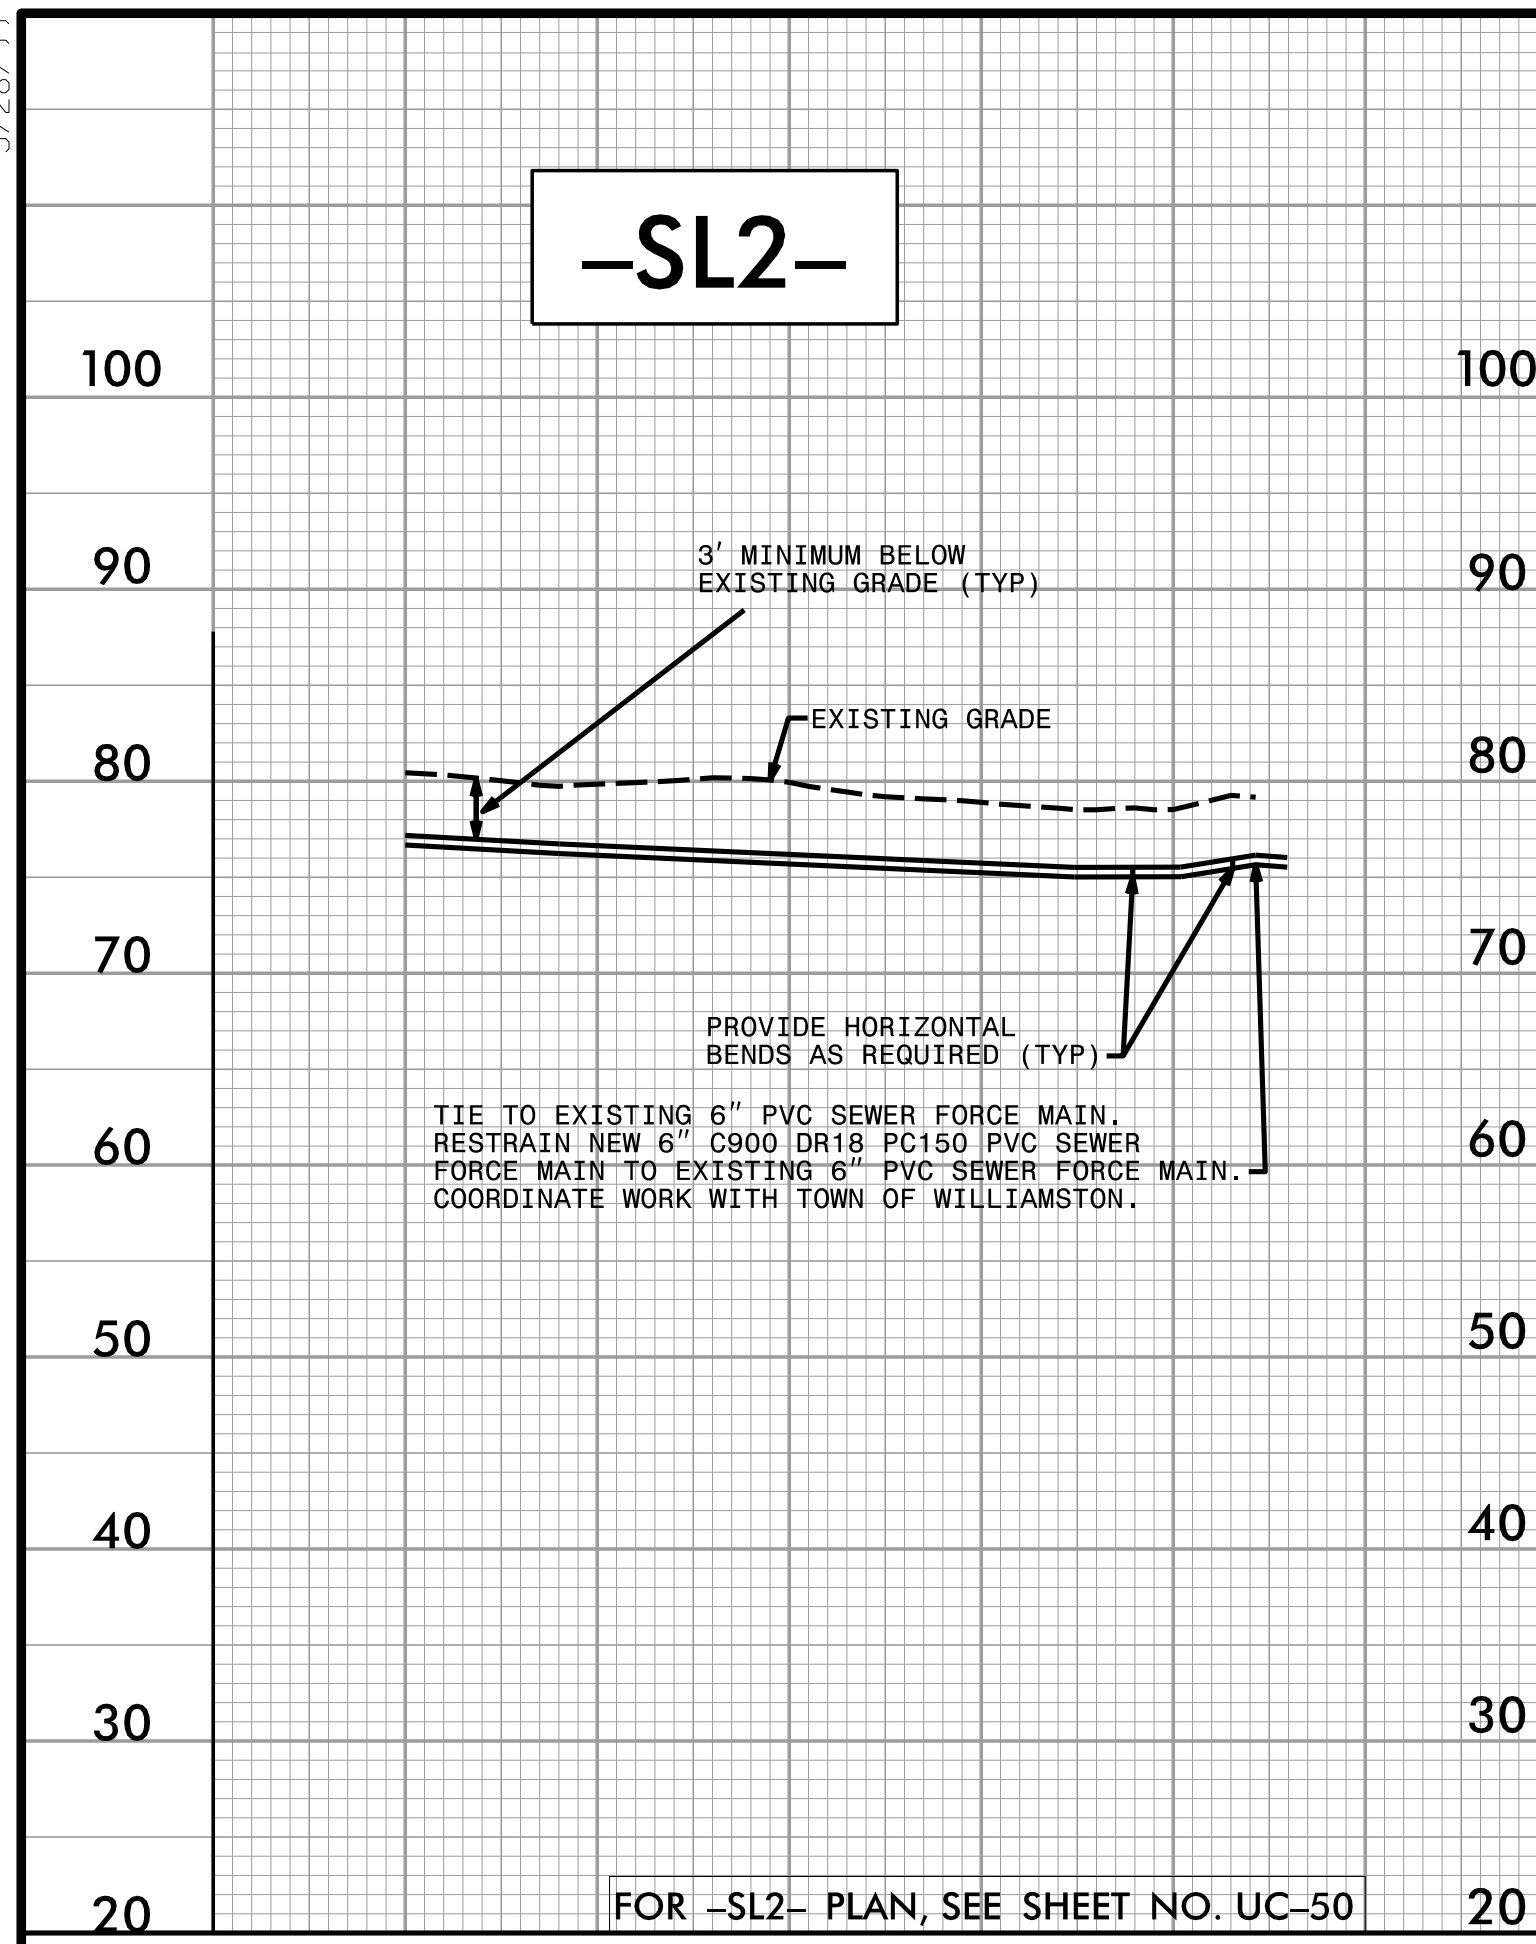

FINAL DESIGN
RELEASE
FOR CONSTRUCTION

FOR -SL2- PLAN, SEE SHEET NO. UC-50 FOR -SL3- PLAN, SEE SHEET NO. UC-50, UC-51 FOR -SL4- PLAN, SEE SHEET NO. UC-51 FOR -SL5- PLAN, SEE SHEET NO. UC-51

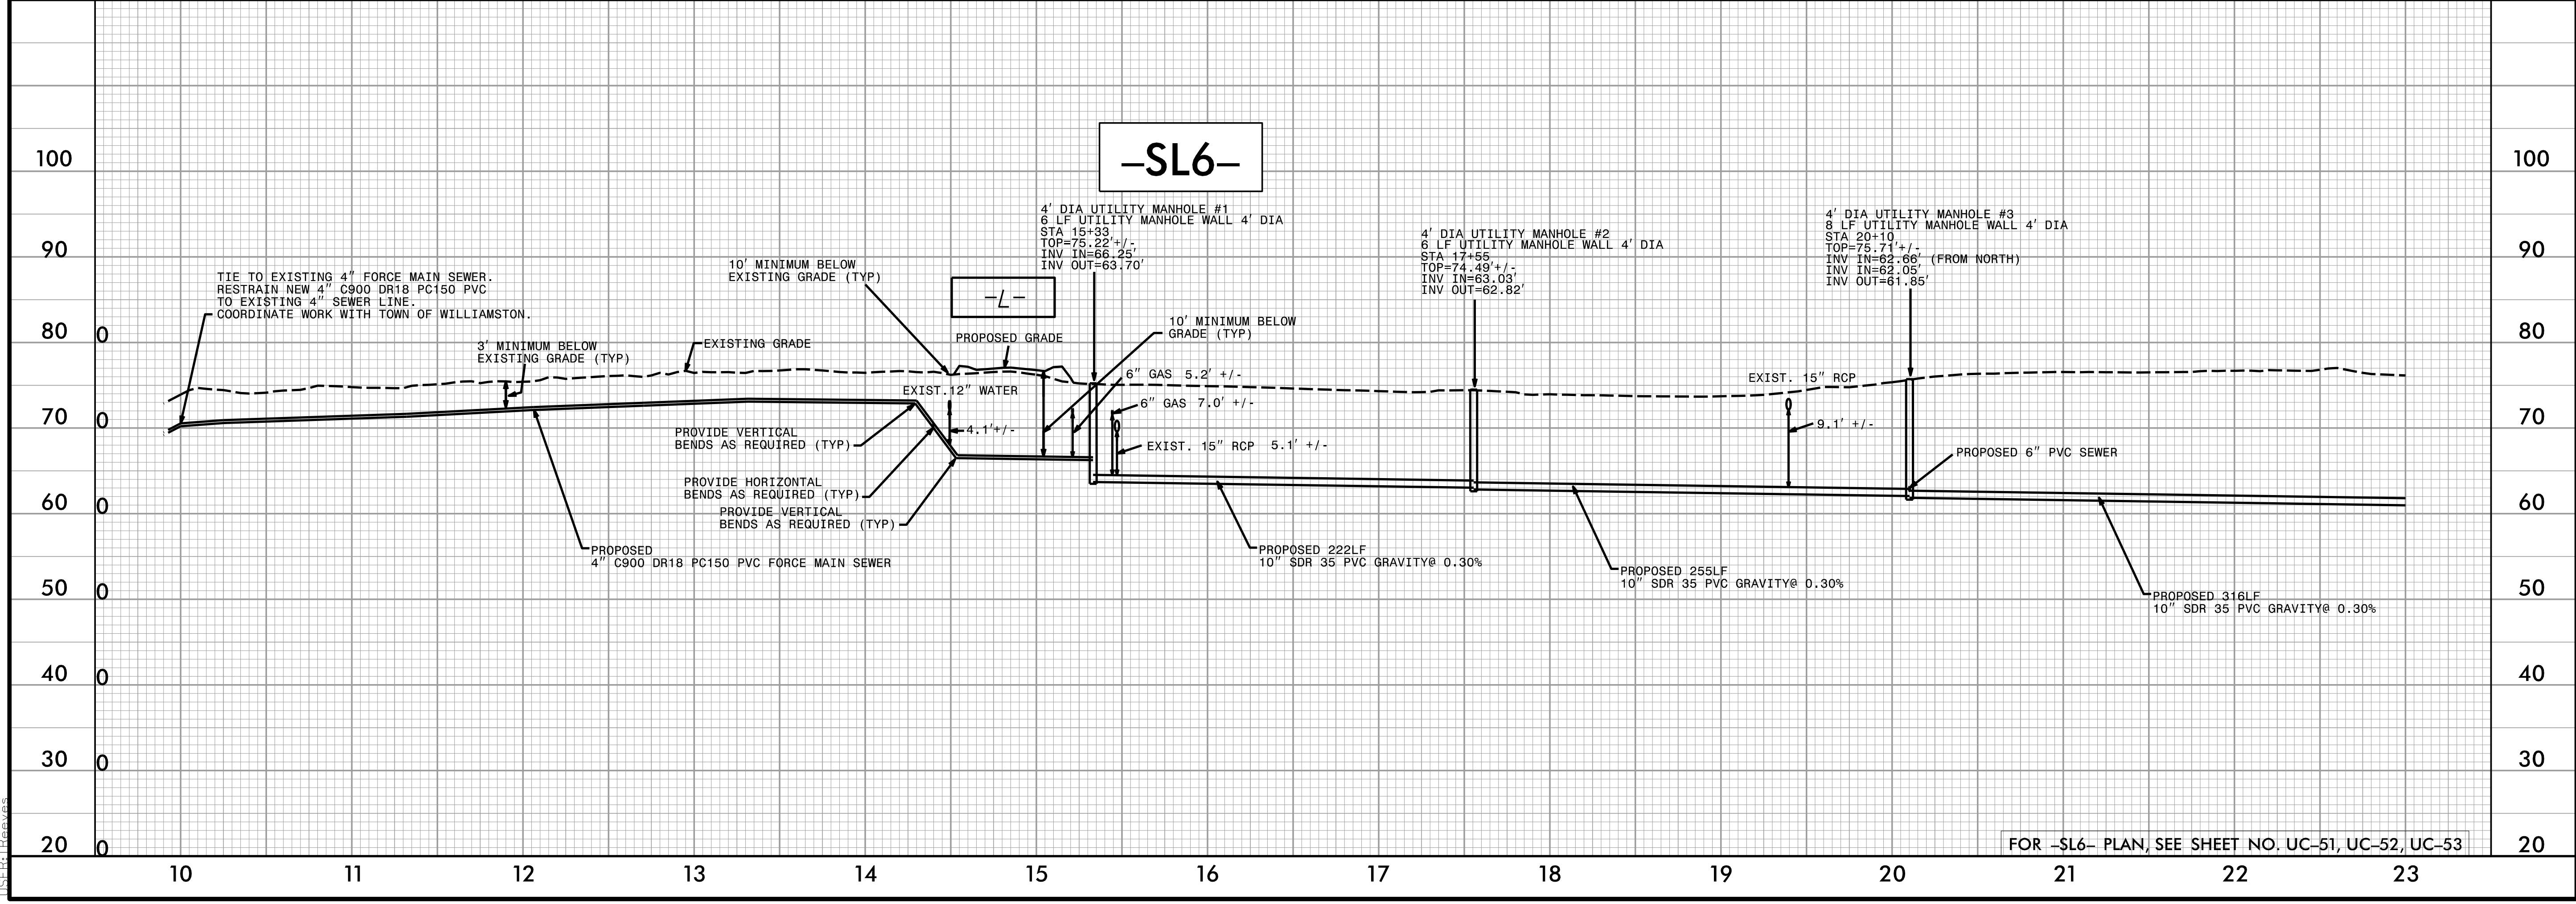

FOR -SL6- PLAN, SEE SHEET NO. UC-51, UC-52, UC-53

3/24/2022
UC60_01.dgn