


8/23/99




PROJ. REFERENCE NO.	SHEET NO.
R-4705	X-25


150 140 130 120 110 100 90 80 70 60 50 40 30 20 10 0 10 20 30 40 50 60 70 80 90 100 110 120 130 140 150

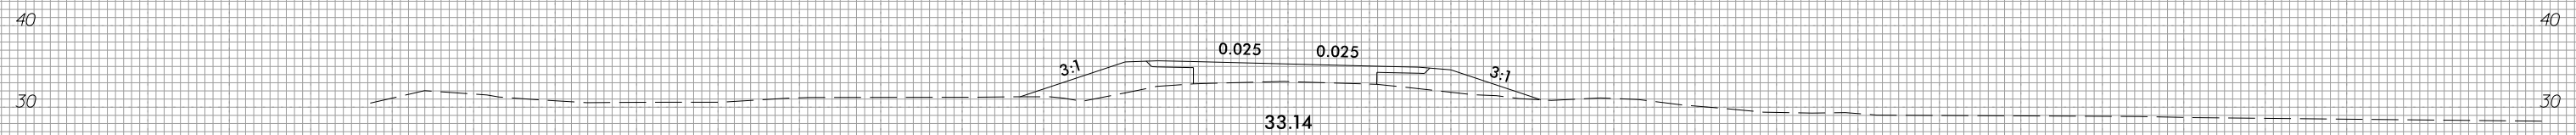


77+50.00

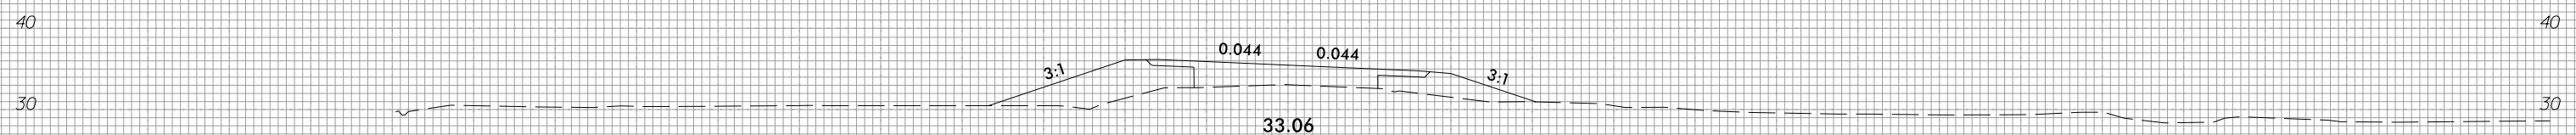


77+00.00

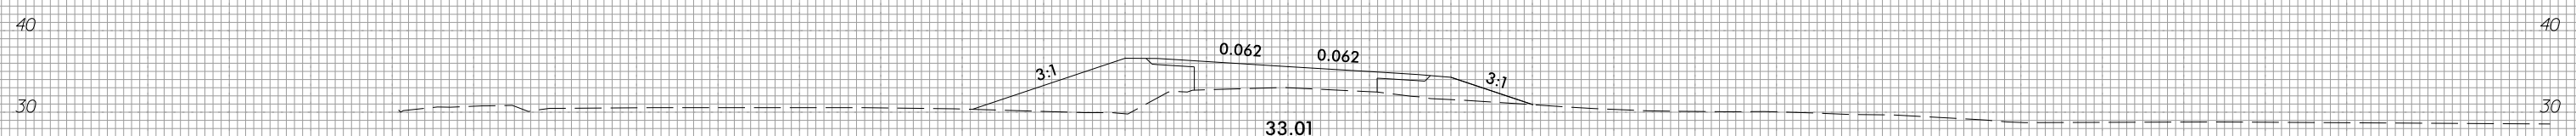


76+50.00

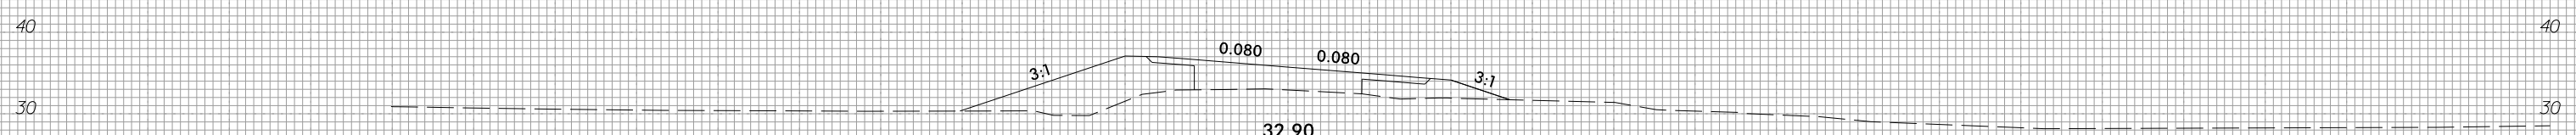

76+00.00

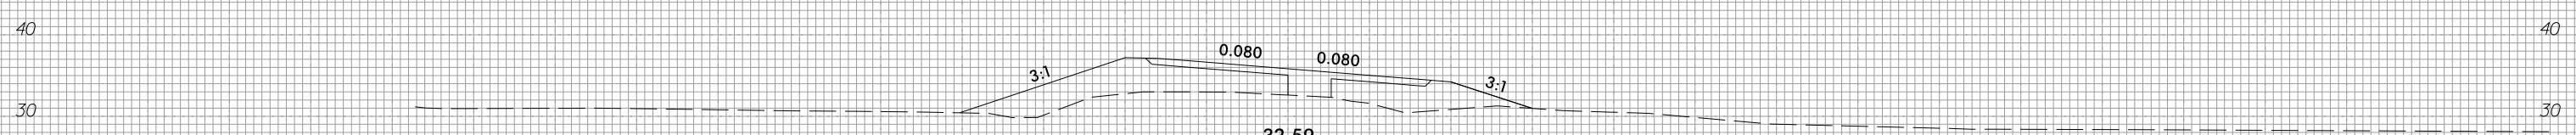

75+50.00

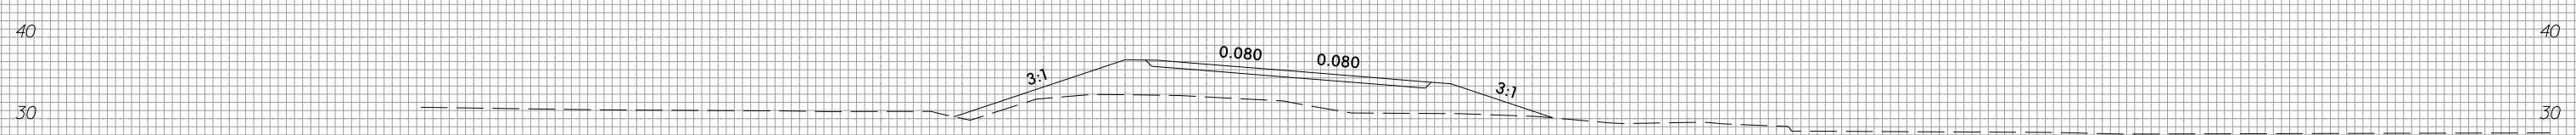

75+00.00



150 140 130 120 110 100 90 80 70 60 50 40 30 20 10 0 10 20 30 40 50 60 70 80 90 100 110 120 130 140 150

3/28/2022
I:\Projects\05_Rdy_xpl.l.dgn