


8/23/99




PROJ. REFERENCE NO.  
R-4705

SHEET NO.  
X-26


150 140 130 120 110 100 90 80 70 60 50 40 30 20 10 0 10 20 30 40 50 60 70 80 90 100 110 120 130 140 150

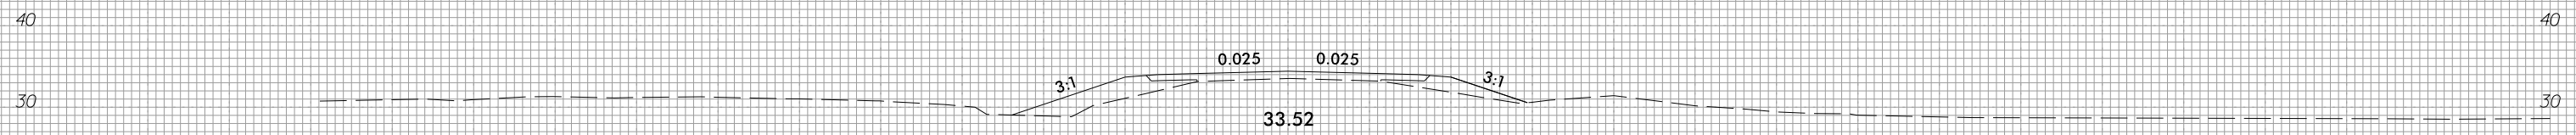


80+50.00

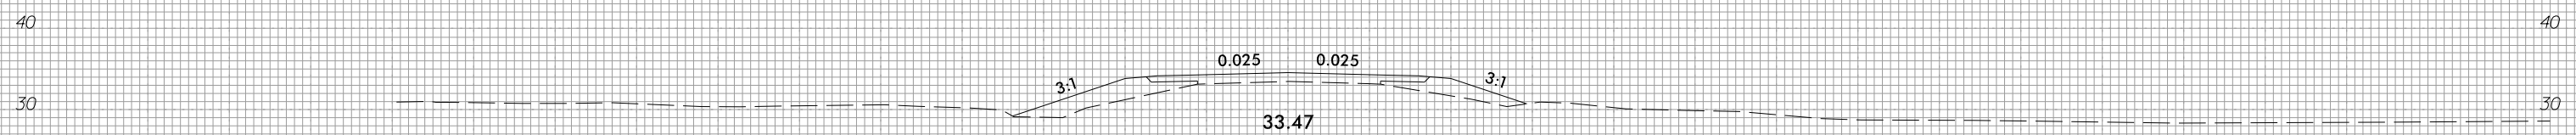


80+00.00

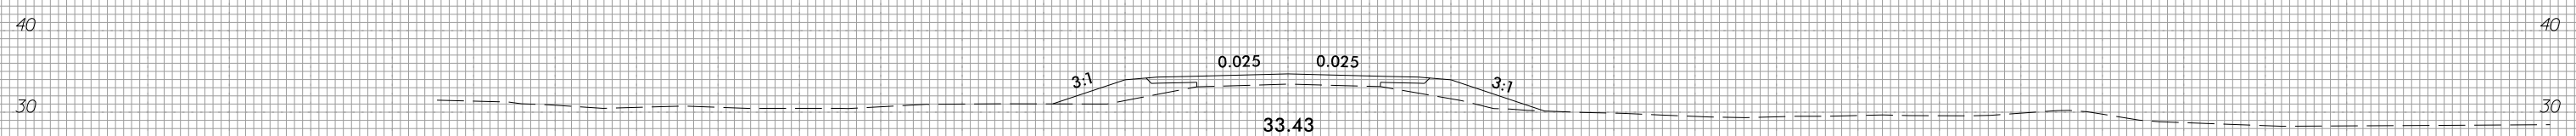


79+50.00

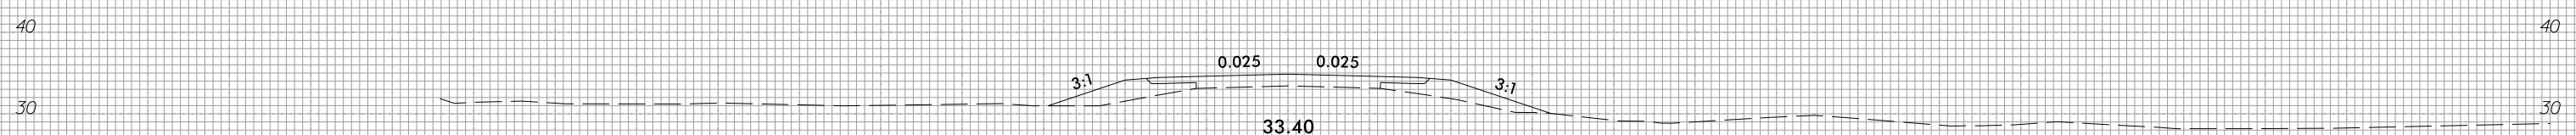

79+00.00

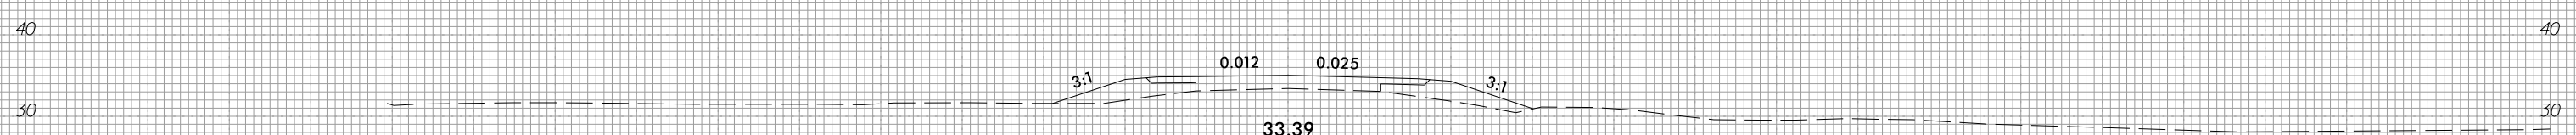

78+50.00

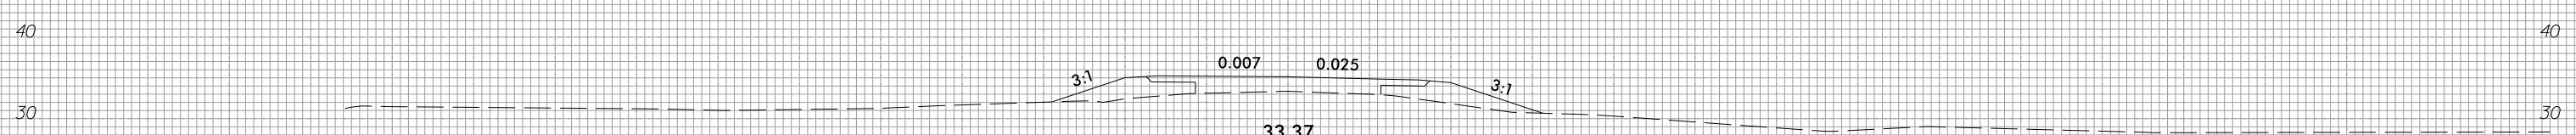

78+00.00



150 140 130 120 110 100 90 80 70 60 50 40 30 20 10 0 10 20 30 40 50 60 70 80 90 100 110 120 130 140 150

3/28/2022  
I:\S\1805\_Rdy\_xpl.l.dgn  
T:\S\1805\_Rdy\_xpl.l.dgn