


8/23/99



PROJ. REFERENCE NO.
R-4705

SHEET NO.
X-155

150 140 130 120 110 100 90 80 70 60 50 40 30 20 10 0 10 20 30 40 50 60 70 80 90 100 110 120 130 140 150

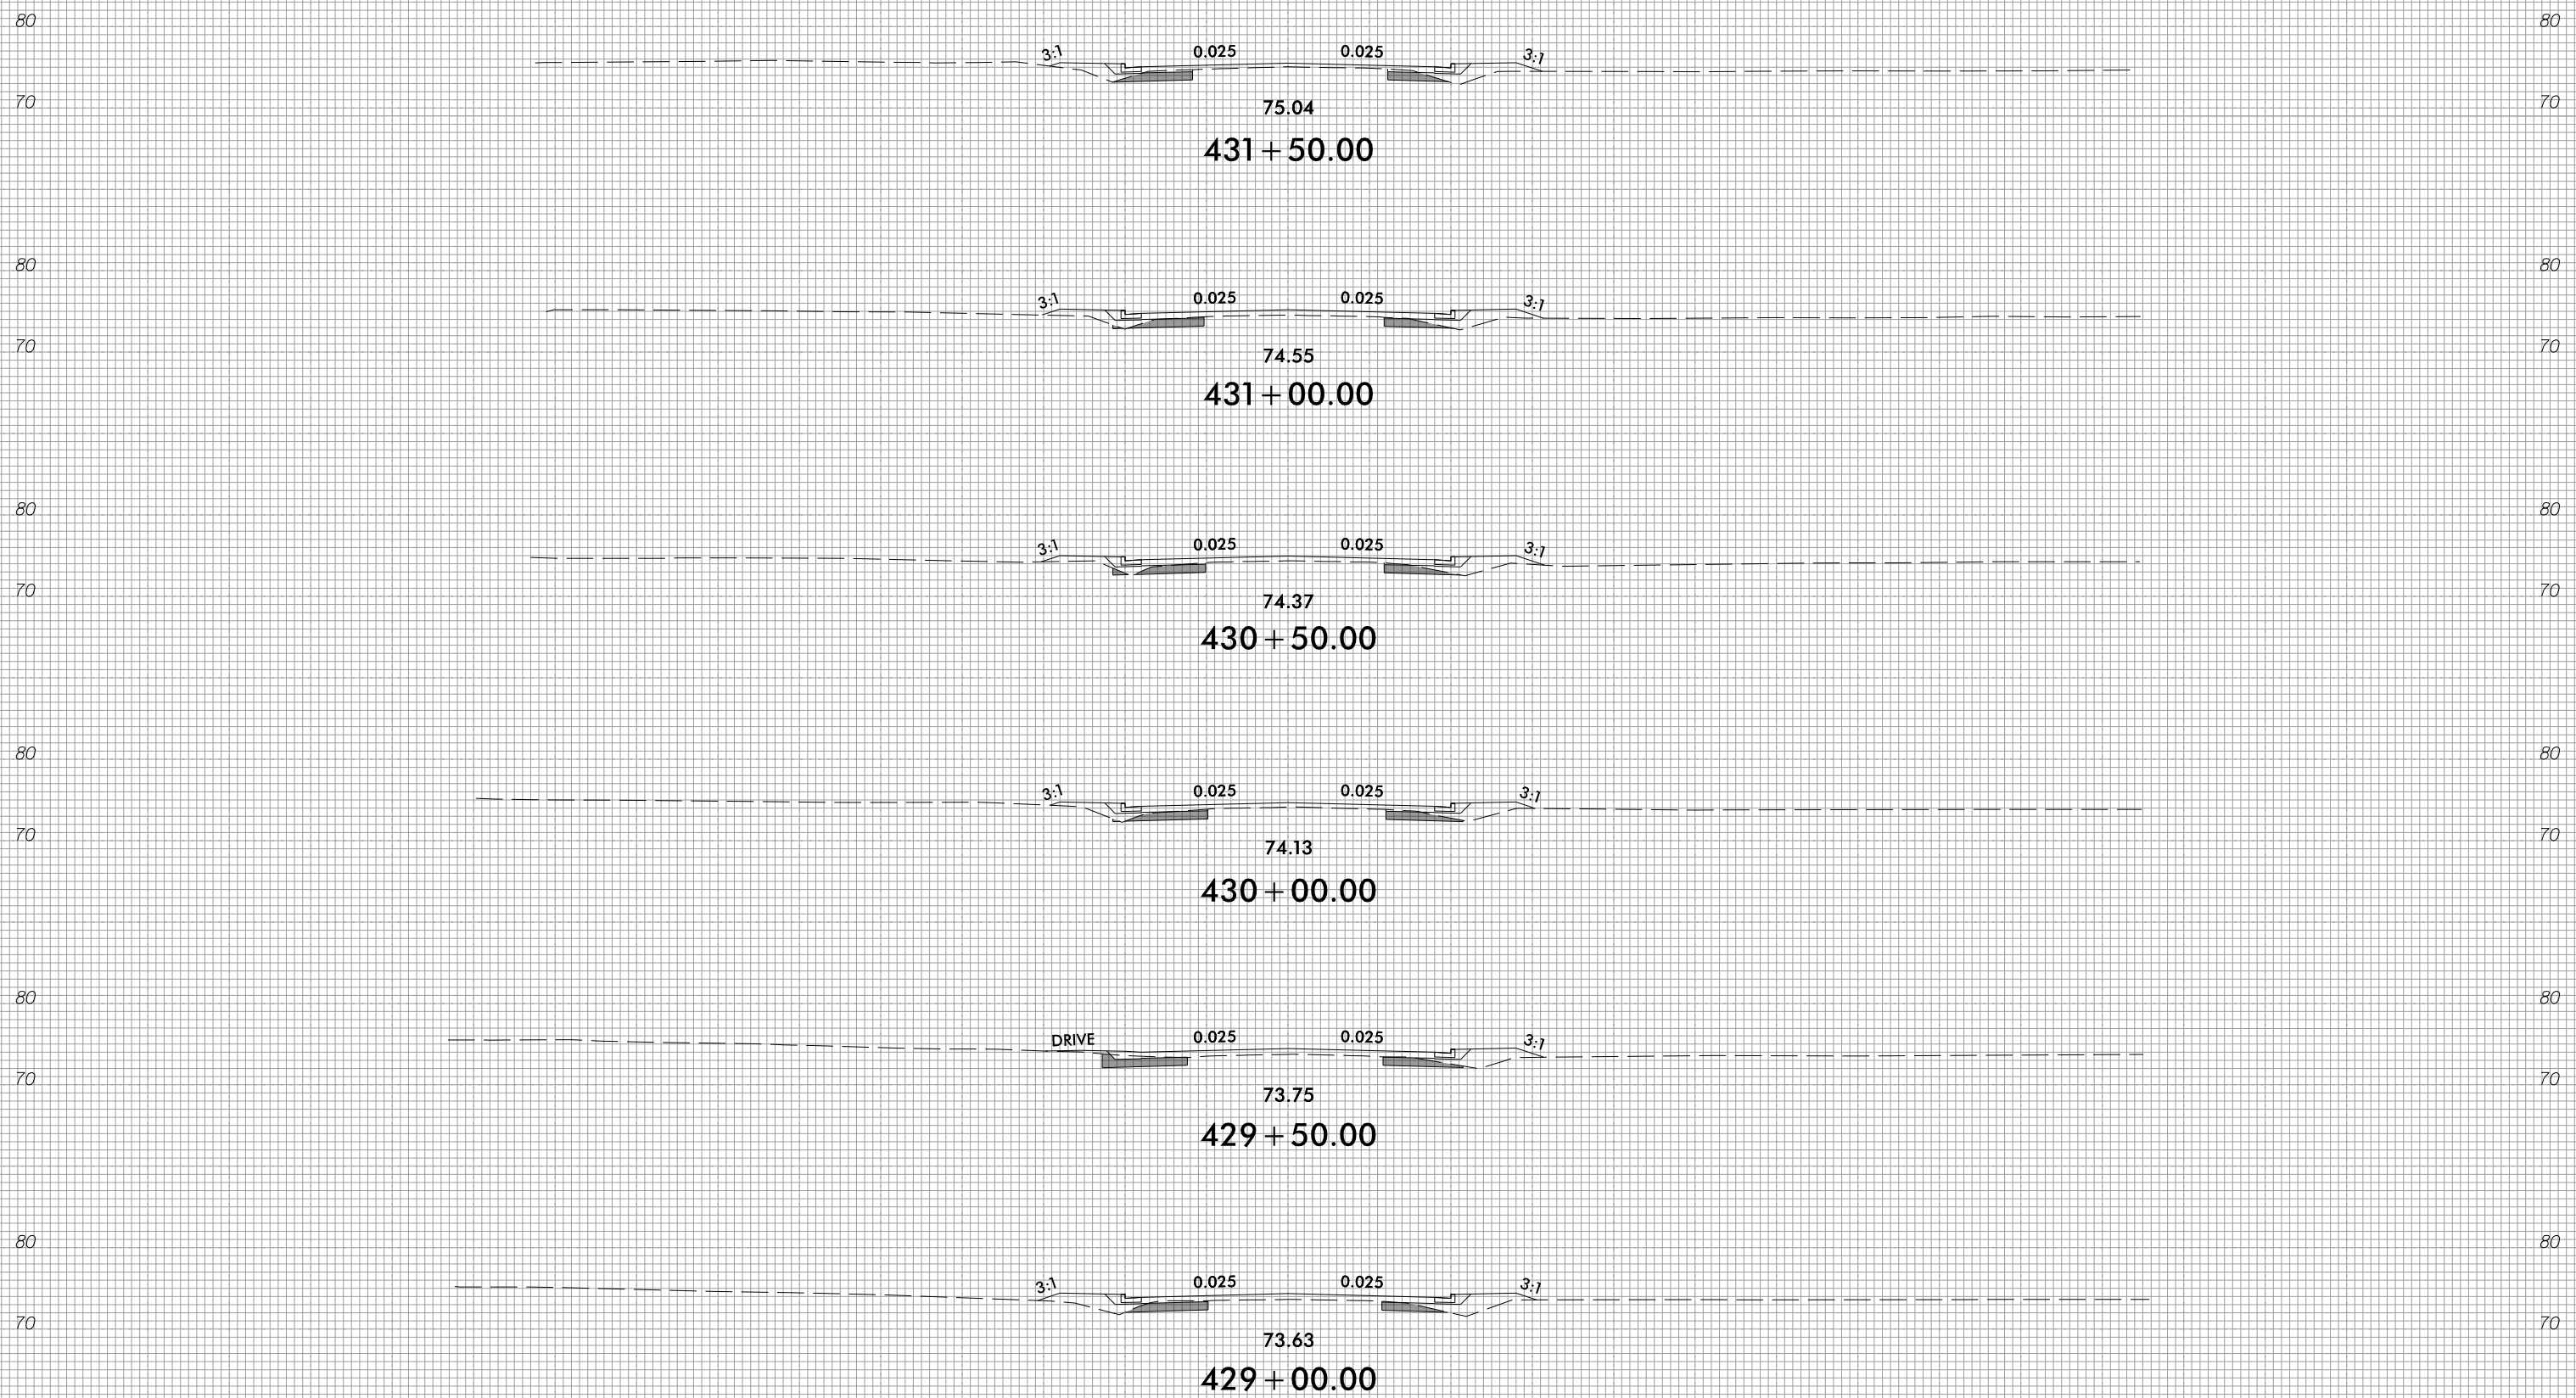

DRIVE



3/28/2022
T:\S\1405_Rdy_xpl_1.dgn

150 140 130 120 110 100 90 80 70 60 50 40 30 20 10 0 10 20 30 40 50 60 70 80 90 100 110 120 130 140 150