


8/23/99




PROJ. REFERENCE NO.
R-4705

SHEET NO.
X-163


150 140 130 120 110 100 90 80 70 60 50 40 30 20 10 0 10 20 30 40 50 60 70 80 90 100 110 120 130 140 150

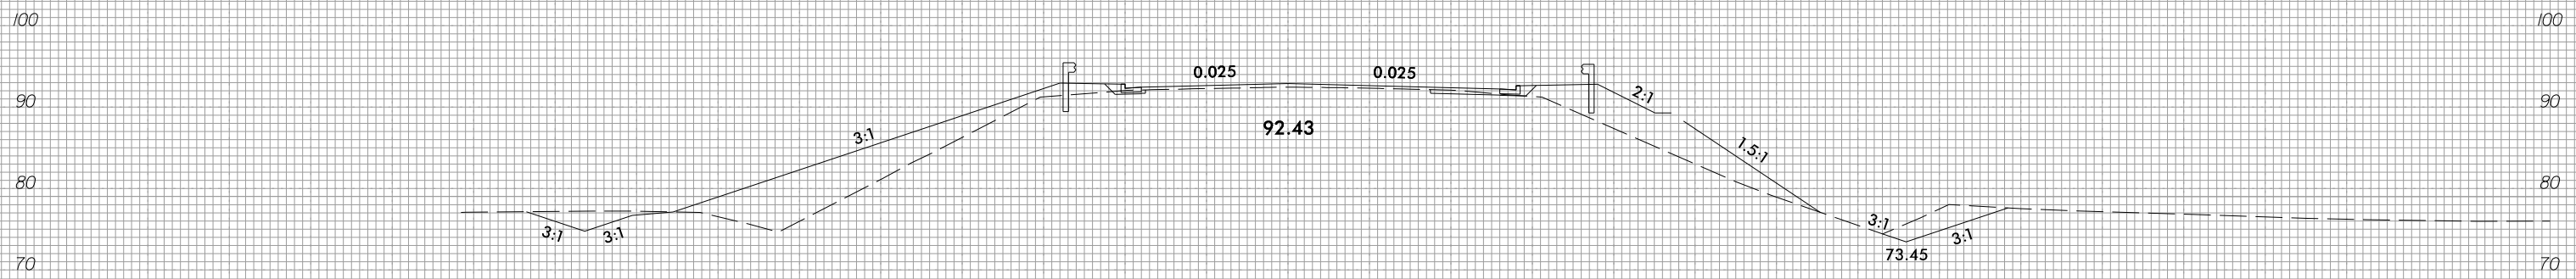


453 + 50.00

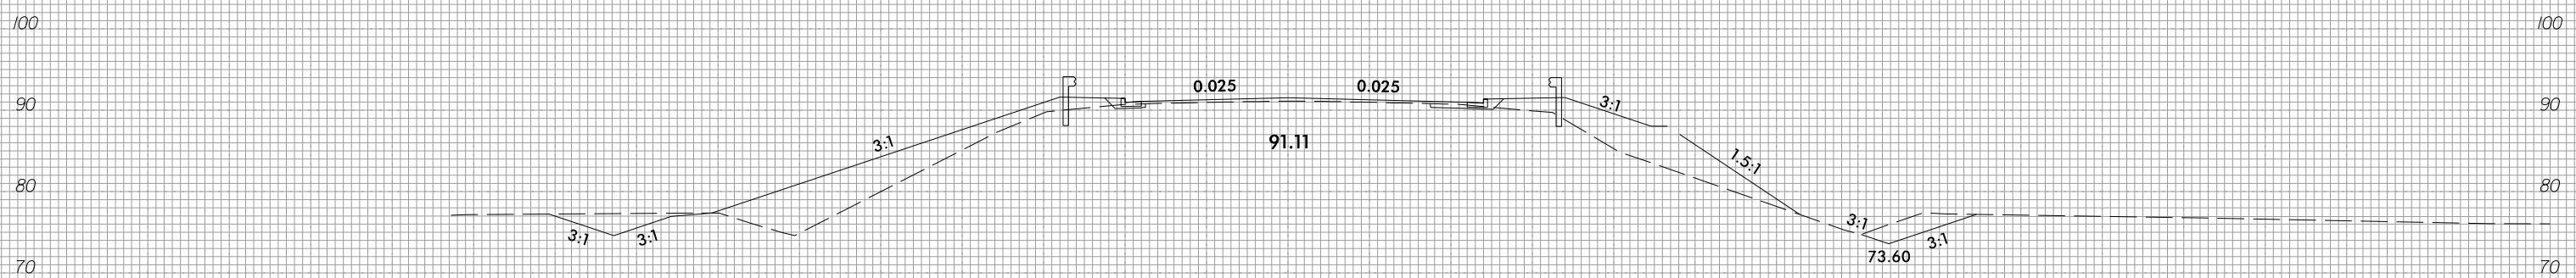

453 + 00.00

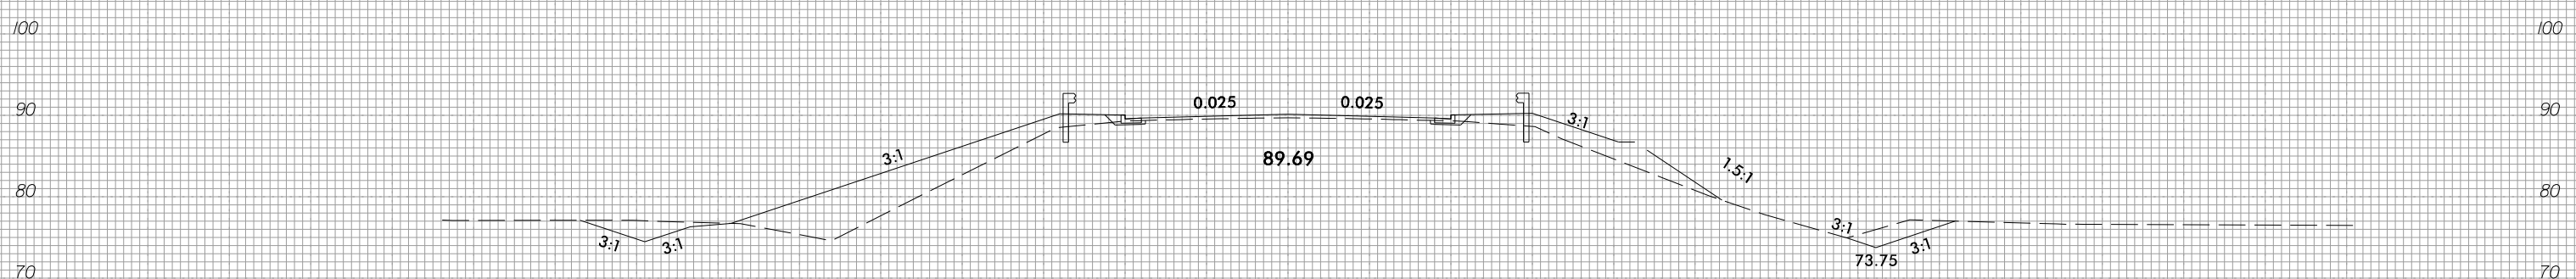

452 + 50.00

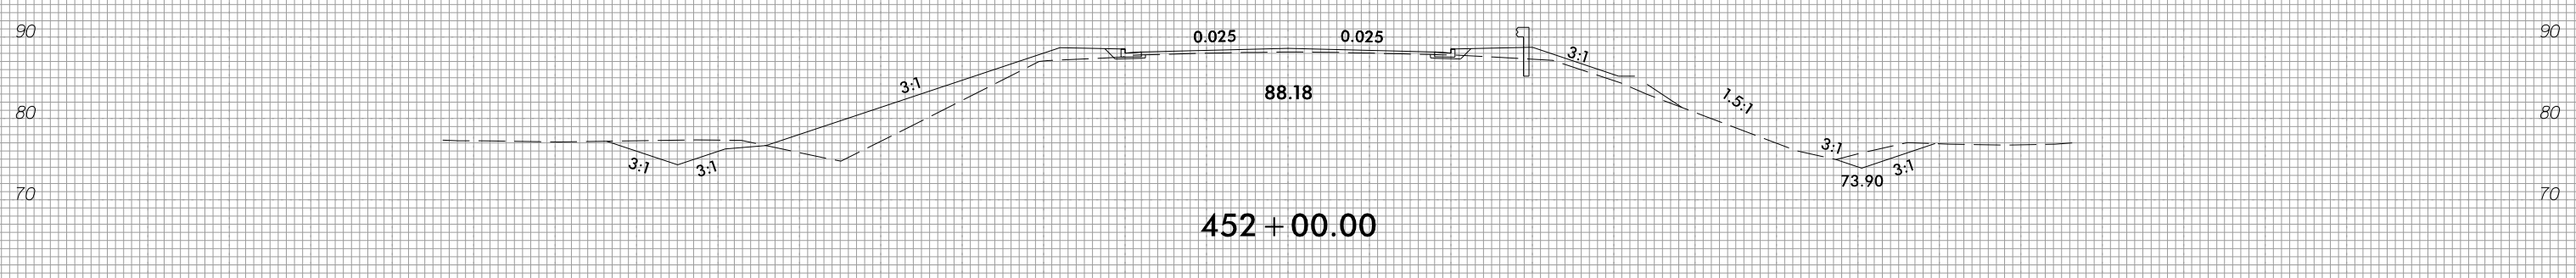

452 + 00.00



150 140 130 120 110 100 90 80 70 60 50 40 30 20 10 0 10 20 30 40 50 60 70 80 90 100 110 120 130 140 150

3/28/2022
1:51:40 PM
I:\S\163\163_Rdy_xpl_1.dgn