

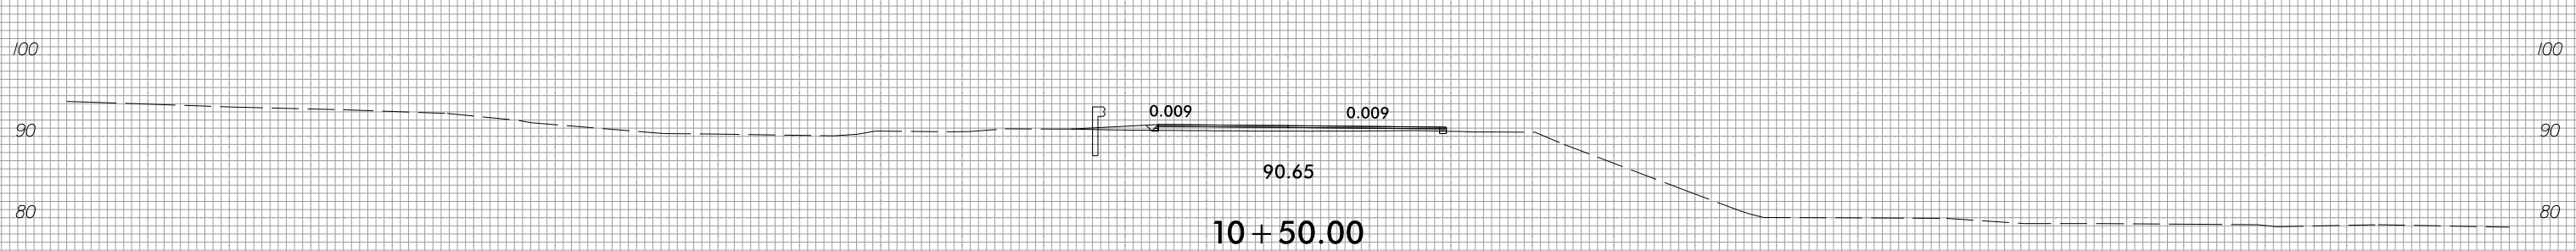
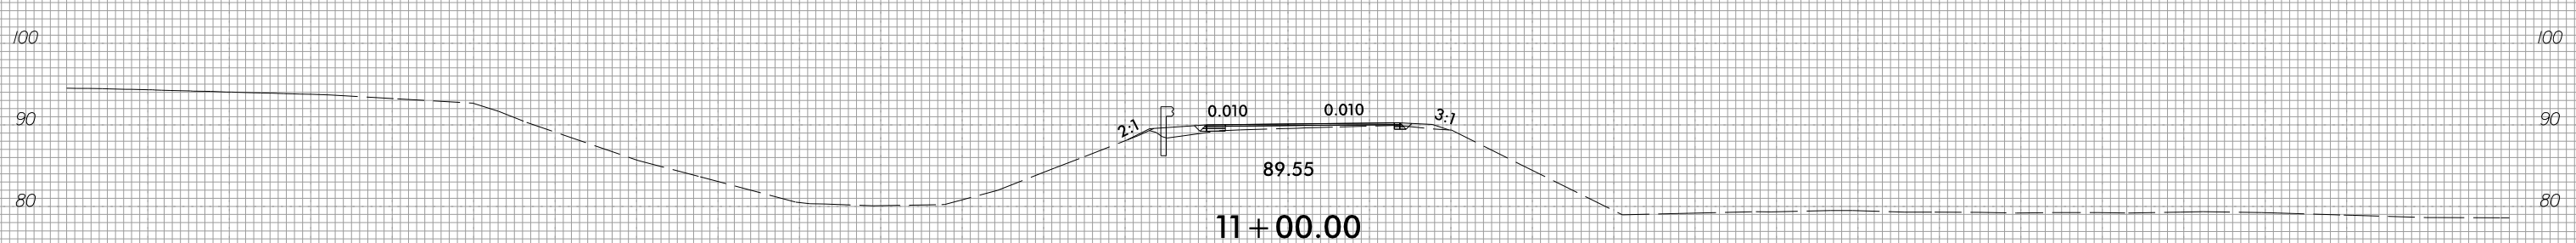
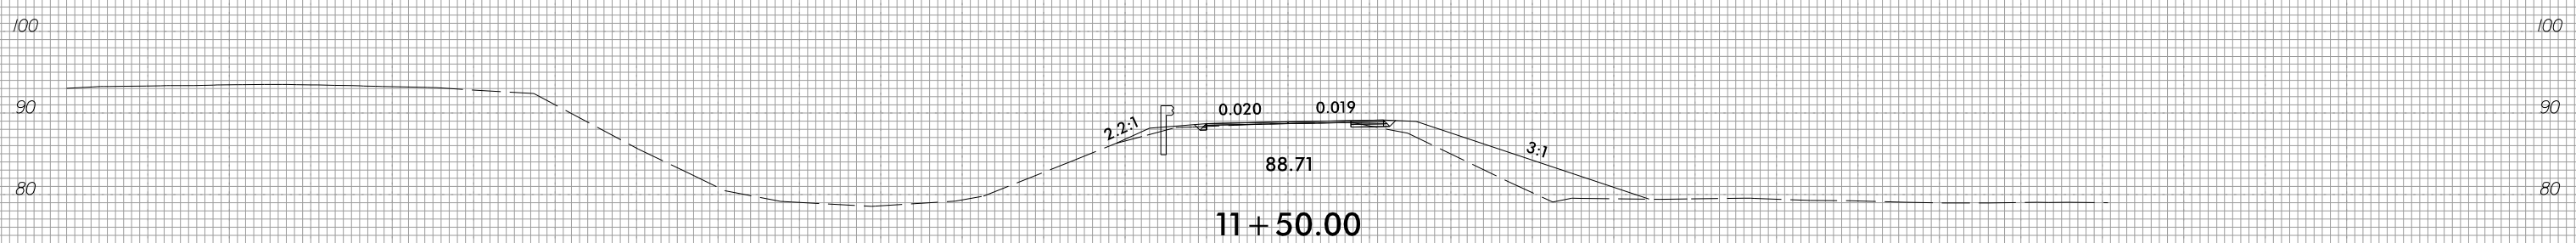


8/23/99

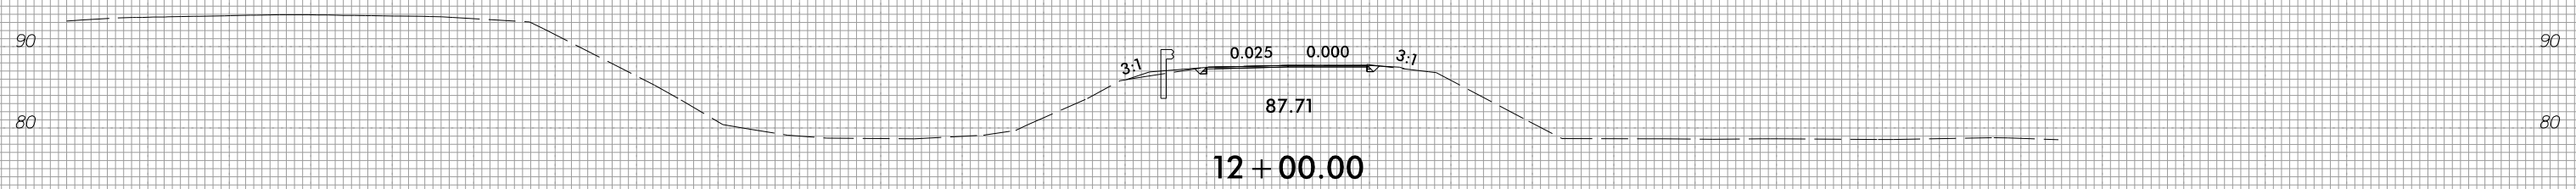

PROJ. REFERENCE NO.	SHEET NO.
R-4705	X-223

150 140 130 120 110 100 90 80 70 60 50 40 30 20 10 0 10 20 30 40 50 60 70 80 90 100 110 120 130 140 150

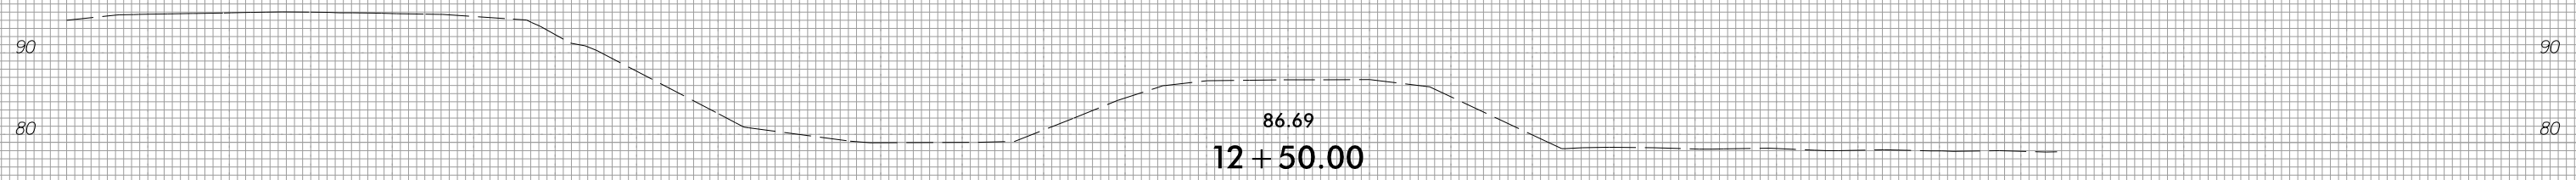

-Y23-

3/28/2022  
T:\S\105\_Rdy\_xpl.y23.dgn