



EXTERIOR WALL INTERIOR WALL  
CULVERT SECTION NORMAL TO ROADWAY

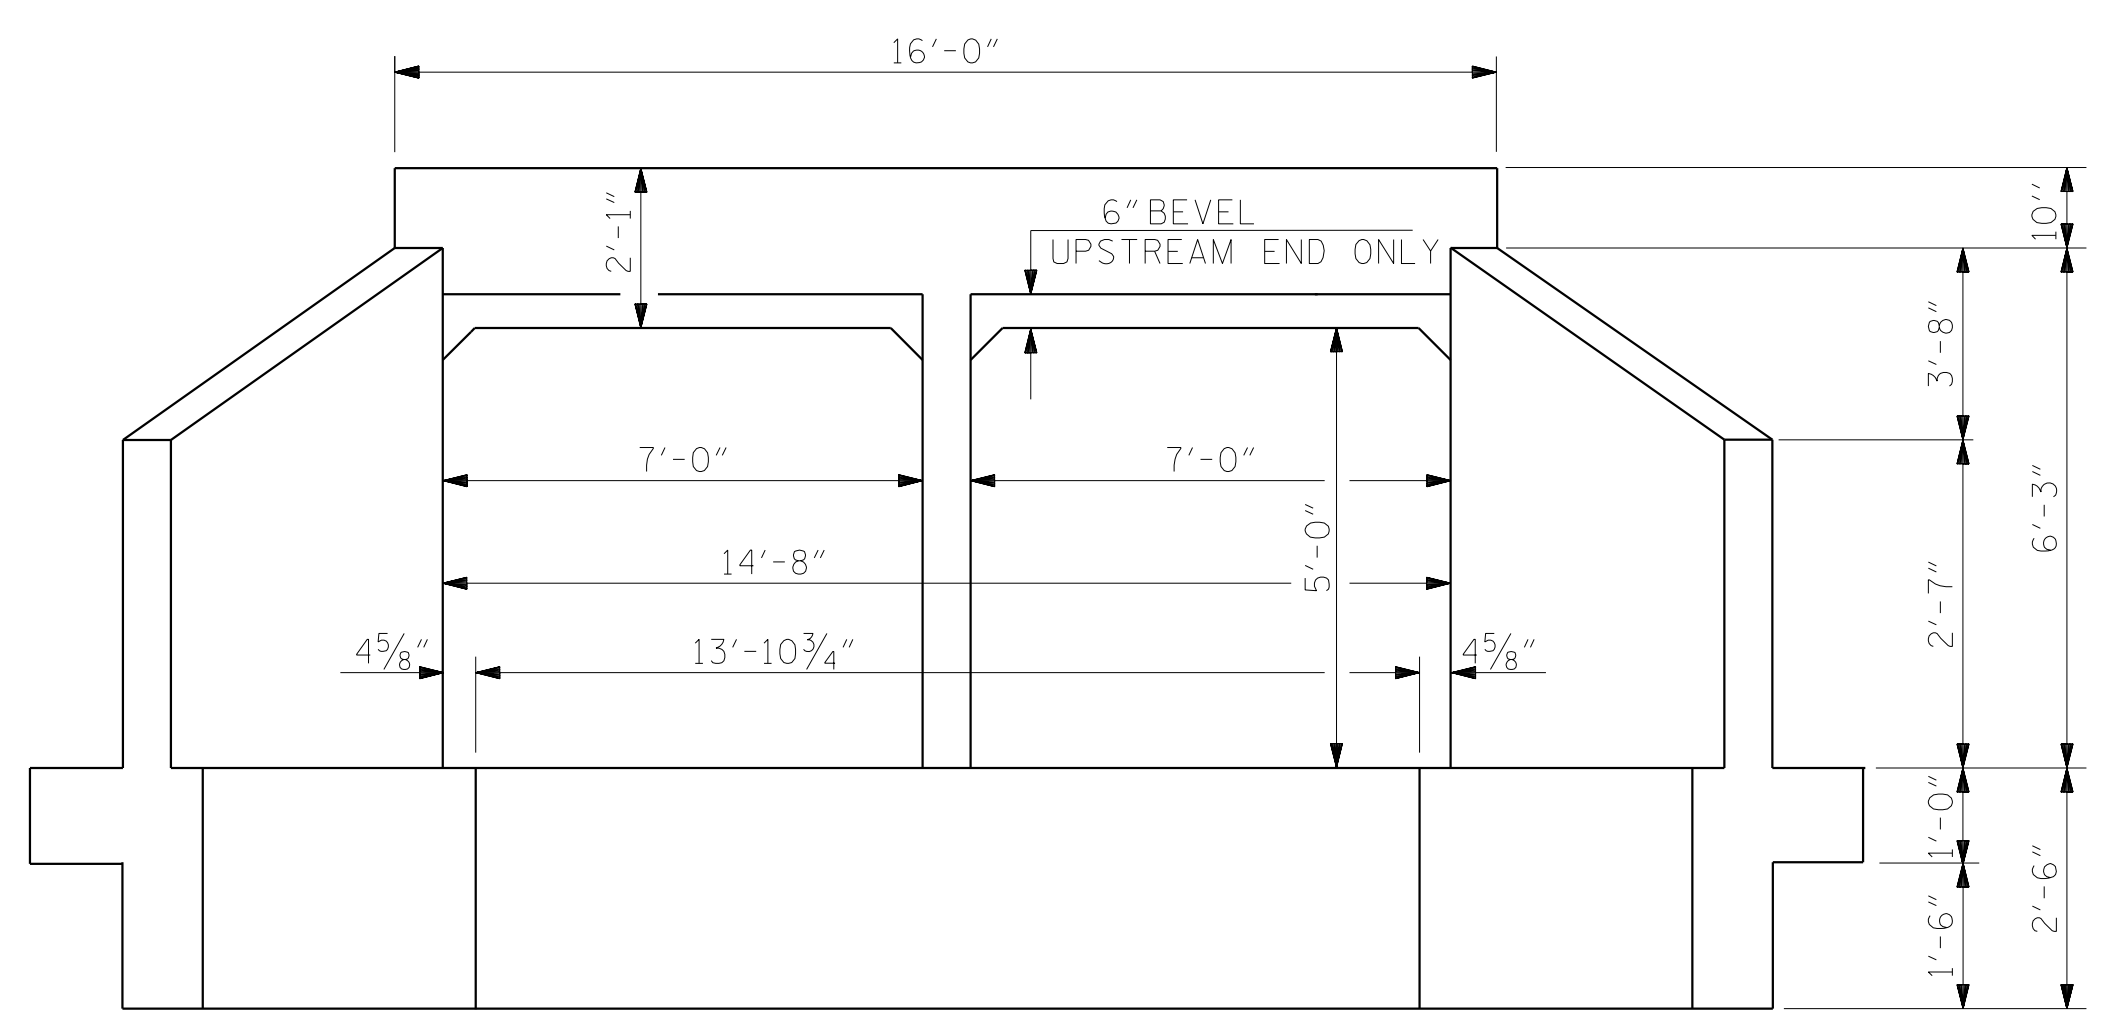


END ELEVATION

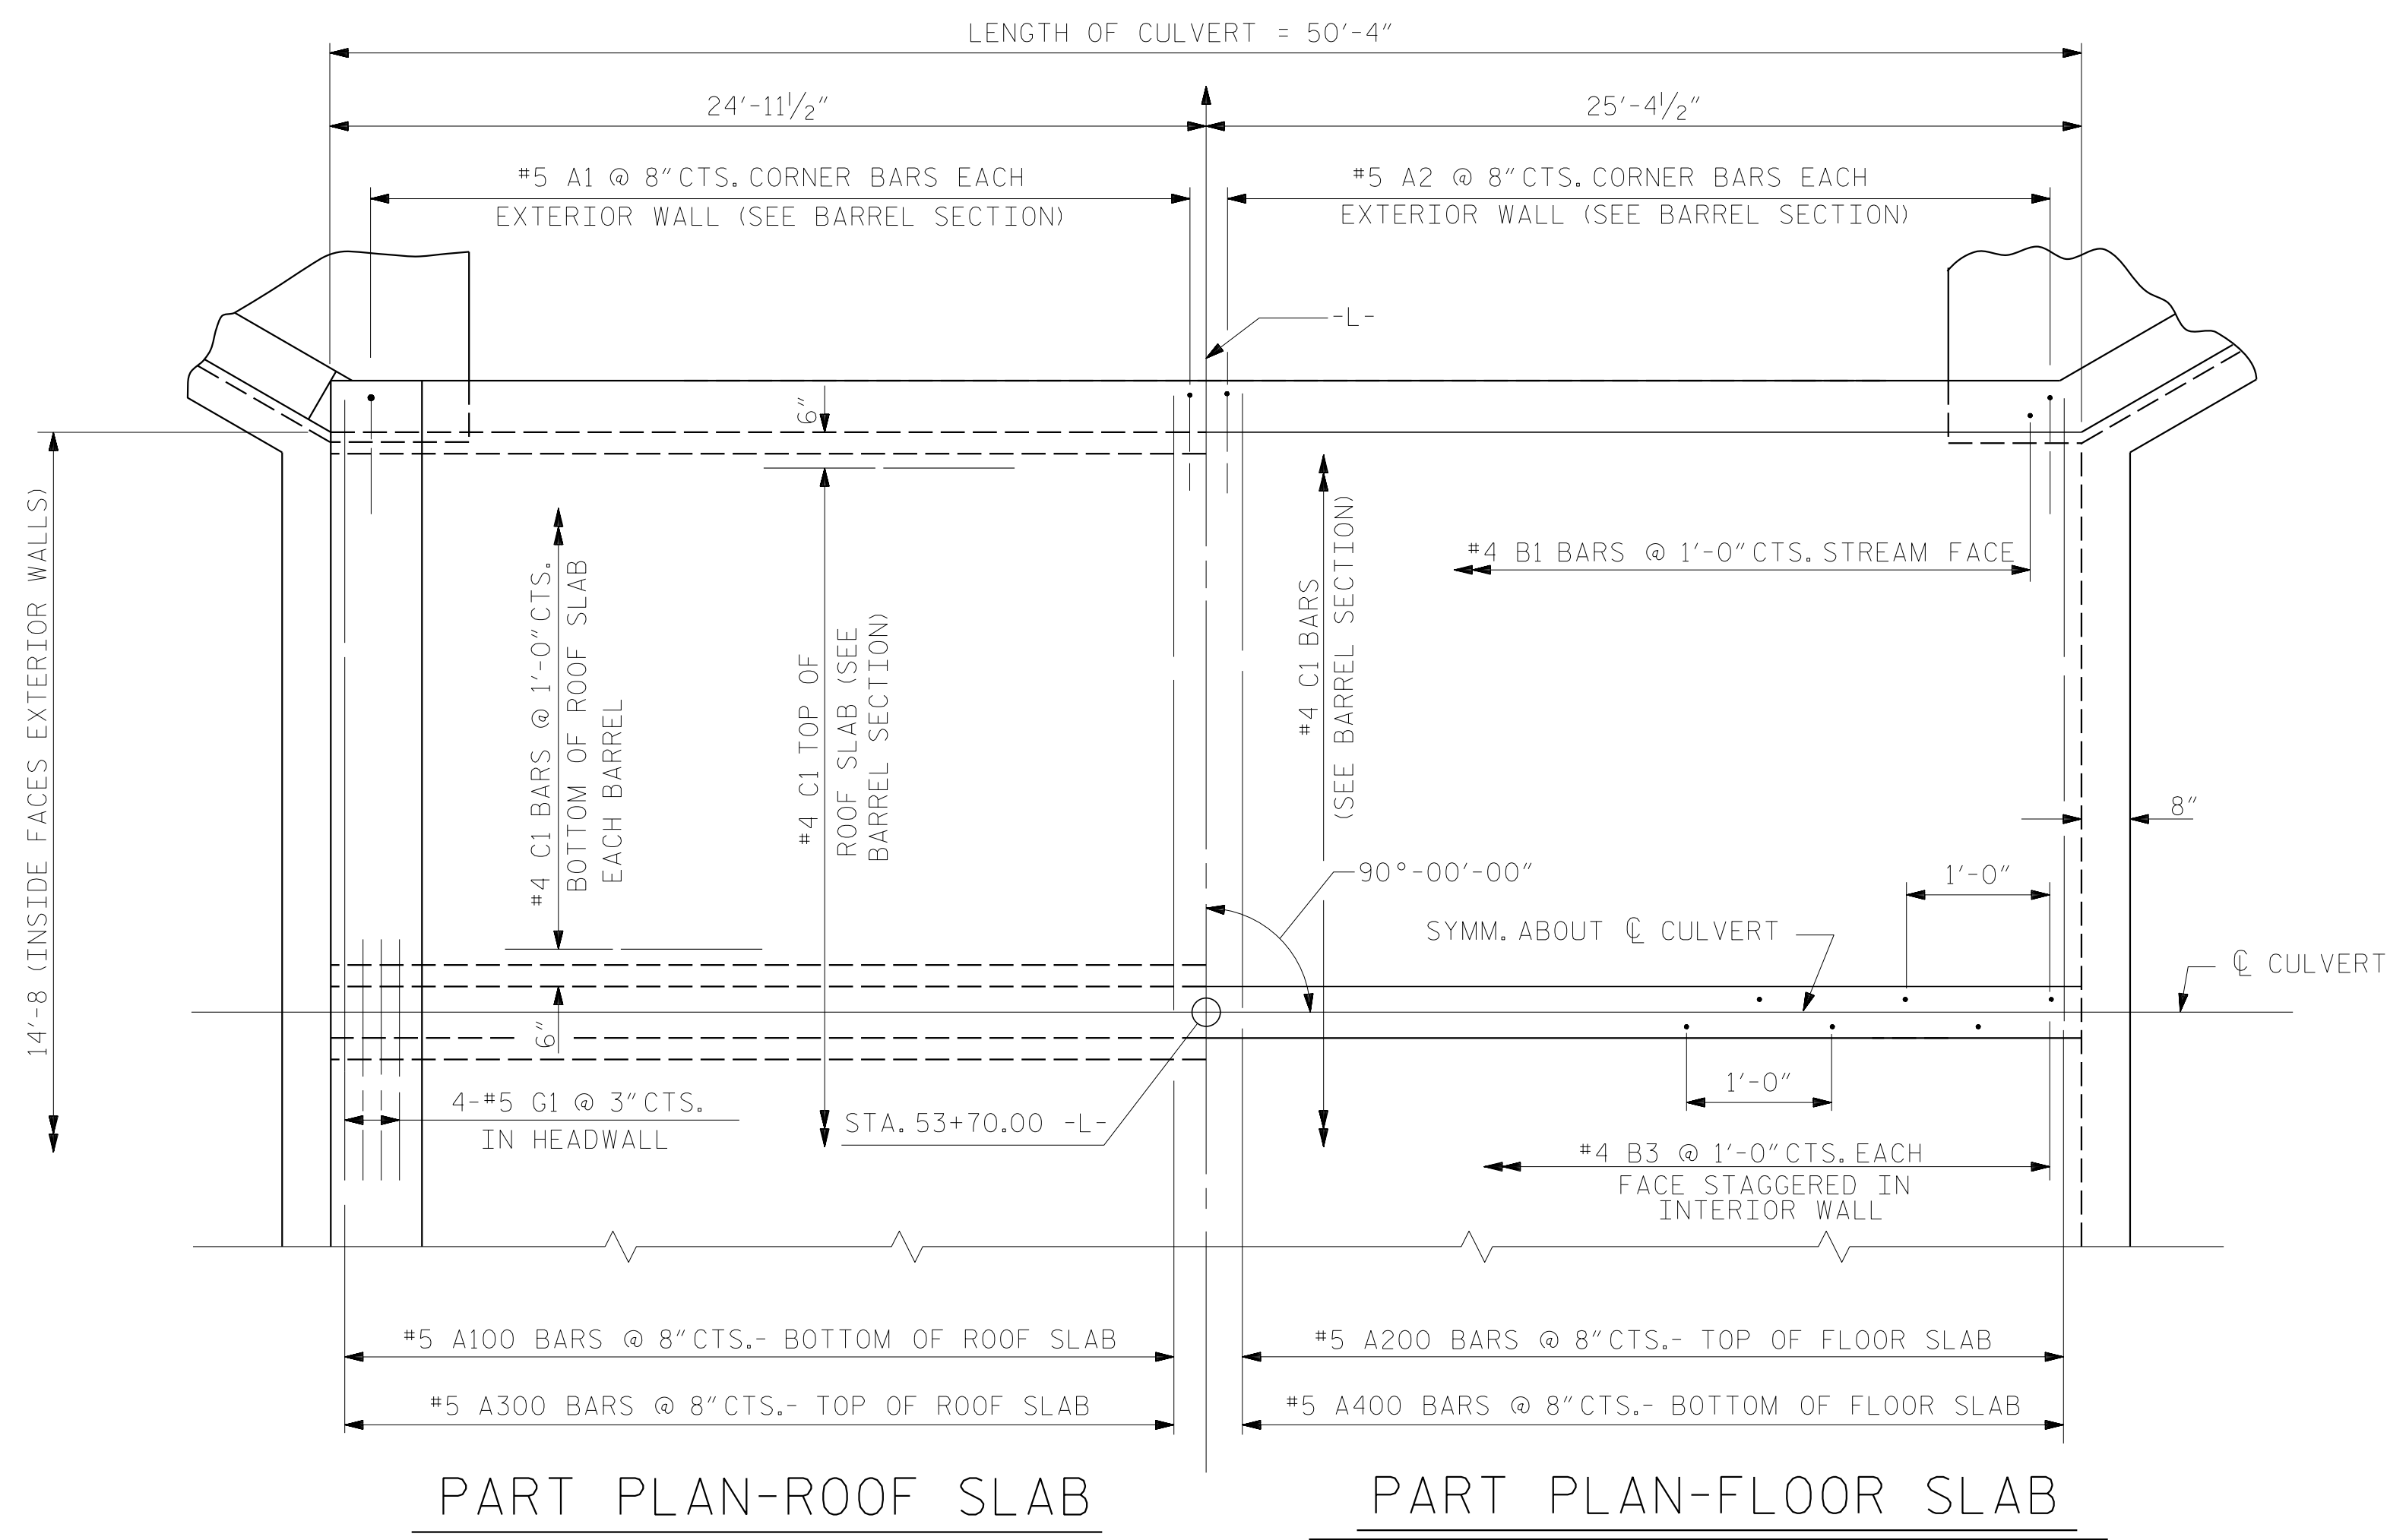

PART PLAN-ROOF SLAB PART PLAN-FLOOR SLAB

PROJECT NO. R-4705  
MARTIN COUNTY  
 STATION: 53+70.00 -L-  
 SHEET 3 OF 5

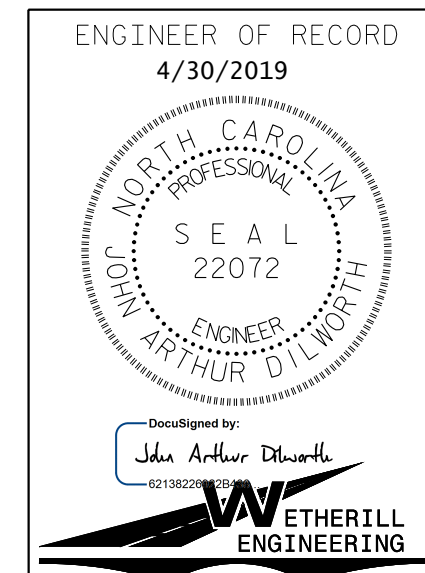

STATE OF NORTH CAROLINA  
 DEPARTMENT OF TRANSPORTATION  
 RALEIGH  
**BARREL STANDARD  
 DOUBLE 7 FT. X 5 FT.  
 CONCRETE BOX CULVERT  
 90° SKEW**

REVISIONS						SHEET NO.
NO.	BY:	DATE:	NO.	BY:	DATE:	C3
1			3			TOTAL SHEETS
2			4			5

DOCUMENT NOT CONSIDERED FINAL  
 UNLESS ALL SIGNATURES COMPLETED

1223 Jones Franklin Rd.  
 Raleigh, N.C. 27606  
 Bus: 919 851 8077  
 Fax: 919 851 8107  
 LICENSE NO. F-4377

P:\2017\1717501-R-4705-FinalStructures\DG\NR4705\_MART IN\_SMU\_CUL.dgn  
 4/30/2019 8:14:11 AM

DRAWN BY: A.J. KLINK DATE: 11/18  
 CHECKED BY: J.A. DILWORTH DATE: 11/18